

PROPOSED RENOVATION FOR VILLAGE OF BEULAH IRRIGATION BUILDING BEULAH, MICHIGAN

ARCHITECT:

JML DESIGN GROUP, LTD.
225 E. 16TH STREET, SUITE, B
TRAVERSE CITY, MI. 49684
PHONE: (231) 947-9019
EMAIL: admin@jmlarchitects.com

BUILDING PLANNING		
BUILDING CODE REQUIREMENTS CONFORMS TO	2015 MICHIGAN BUILDING CODE	
BUILDING USE GROUP	U - UTILITY	
CONSTRUCTION CLASSIFICATION	TYPE 5B	
FIRE SUPPRESSION SYSTEM	NO FIRE SUPPRESSION REQUIRED	
BUILDING ALLOWED	TABULAR SF	FRONTAGE INCREASE SF
ALLOWED S.F.	5,500 SF	N/A
TOTAL ALLOWED S.F.	5,500 SF	
STORIES ALLOWED	(1) STORIES	
HEIGHT ALLOWED	40'-0"	
BUILDING CONTAINS		
ACTUAL S.F.	648 SF	
ACTUAL STORIES	(1) STORIES	
ACTUAL HEIGHT	11'-7"	
OCCUPANT LOAD	(3) PERSONS	
FIRE RESISTANCE RATINGS		
PRIMARY STRUCTURE FRAME	(0) HOURS	
EXTERIOR BEARING WALL	(0) HOURS	
INTERIOR BEARING WALL	(0) HOURS	
NON-BEARING WALLS/PARTITIONS	(0) HOURS	
FLOOR CONSTRUCTION	(0) HOURS	
ROOF CONSTRUCTION	(0) HOURS	
TENANT SEPARATION WALLS	(0) HOURS	
GENERAL NOTES		

OWNER:


VILLAGE OF BEULAH
7228 COMMERCIAL AVE
P.O. BOX 326
BEULAH, MI 49617


CONTACT:

ELIZABETH PRINCING
PHONE: (231) 933-5110
EMAIL: erprincing@goslingczubak.com


LIST OF DRAWINGS:

AI.1 COVER SHEET
AI.2 FLOOR PLANS
BUILDING SECTIONS

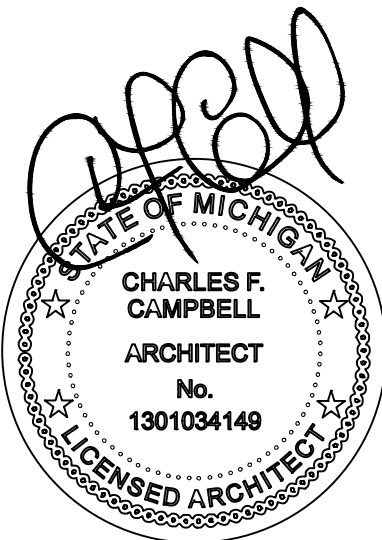

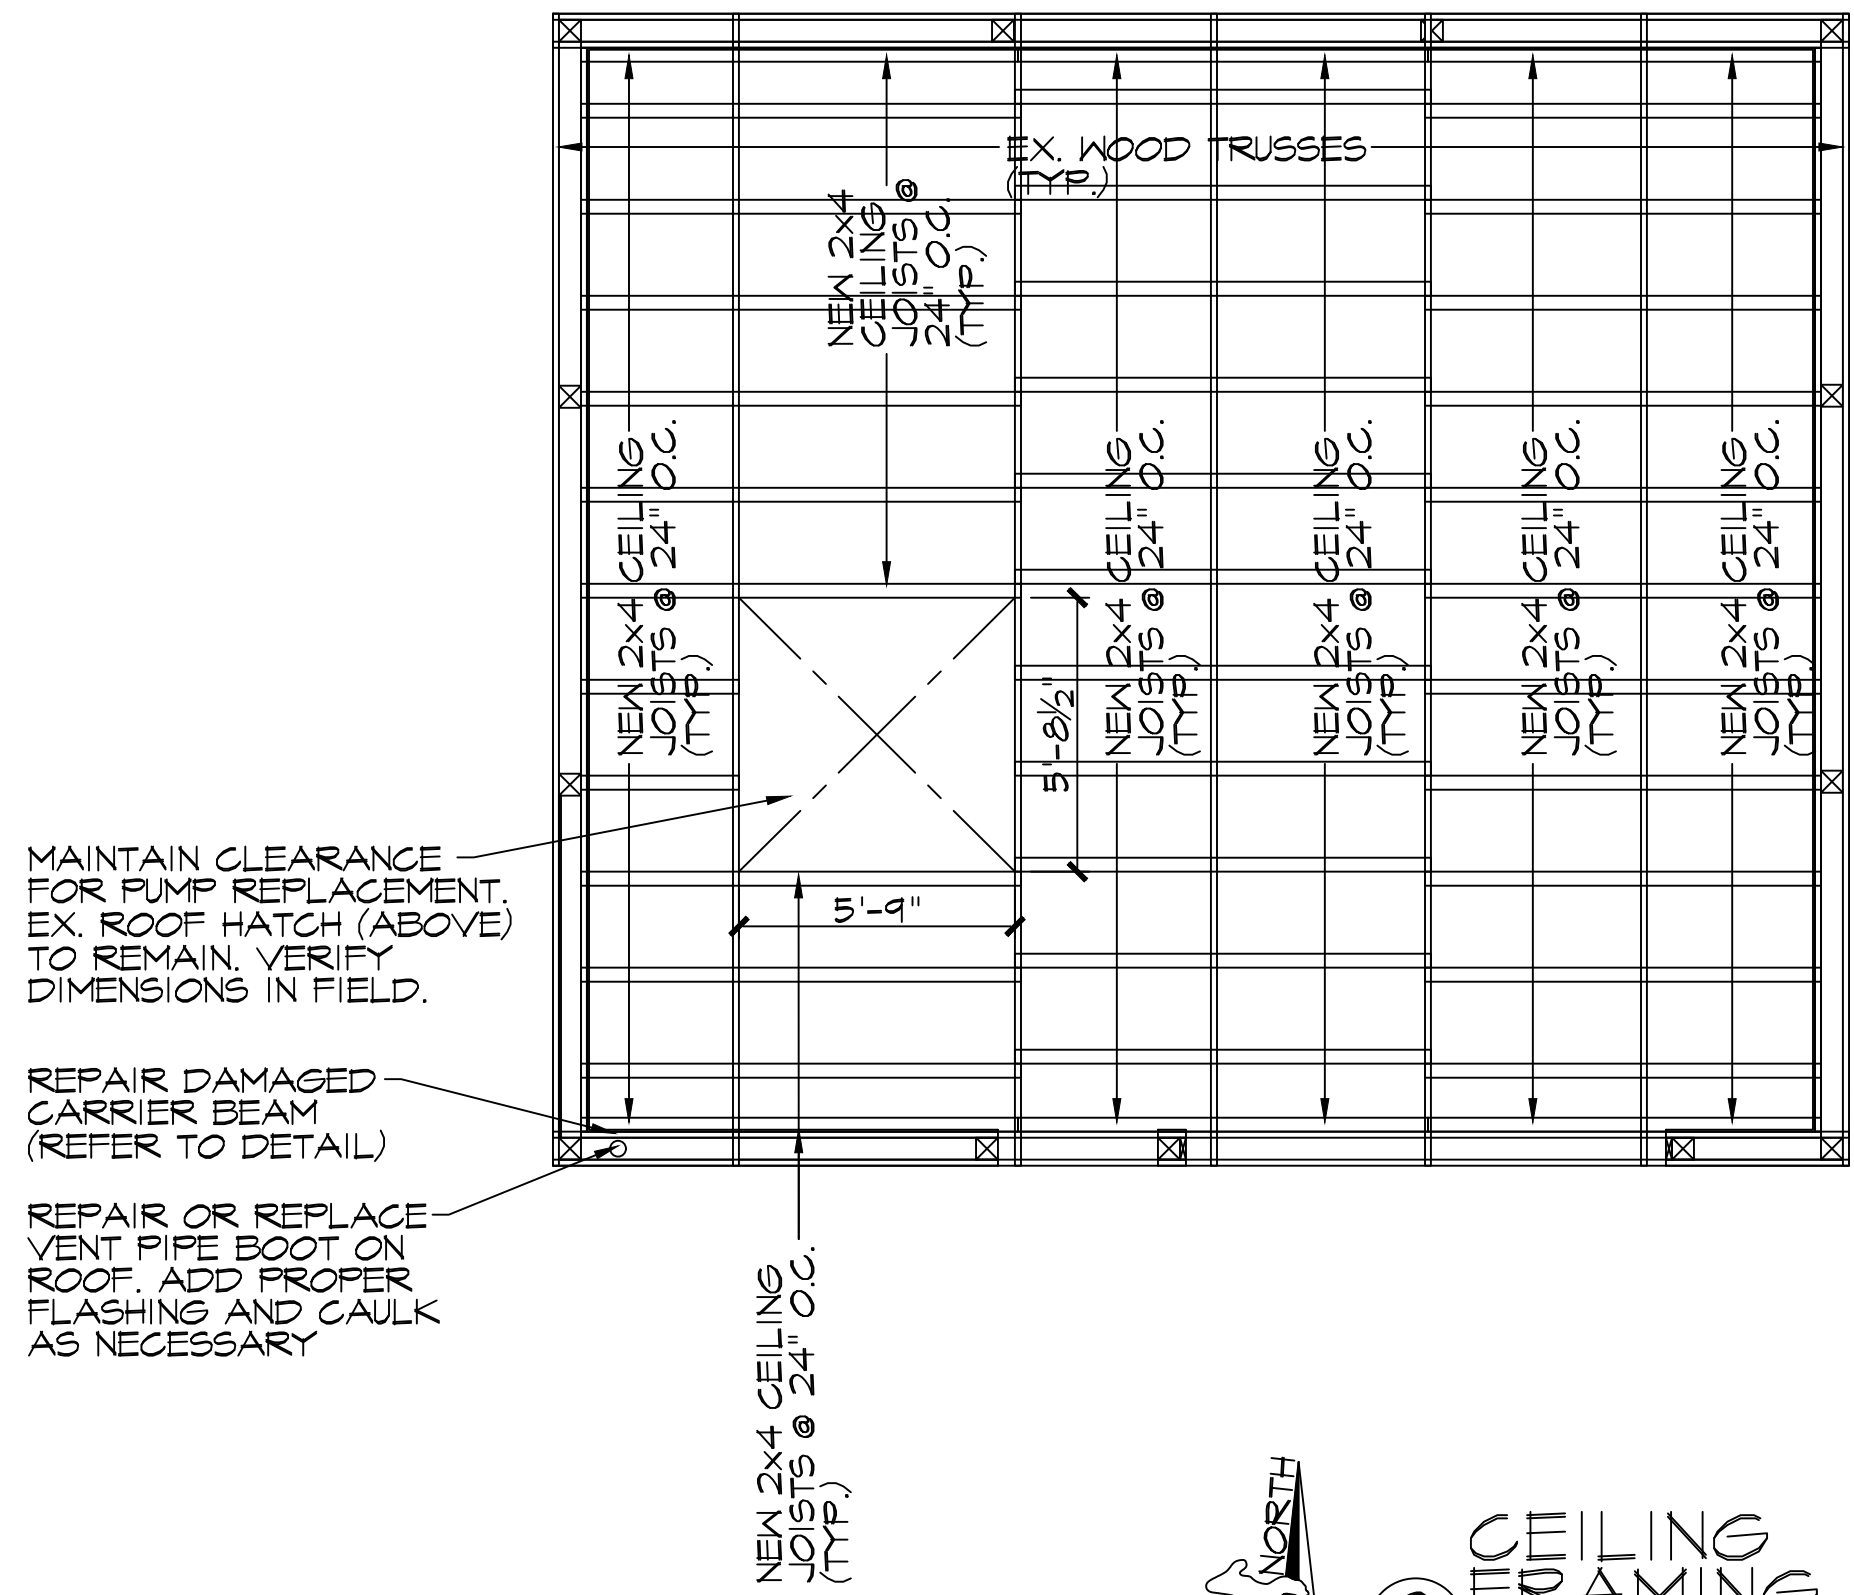

2 CEILING FRAMING PLAN
A.I.I. SCALE: 1/4" = 1'-0"

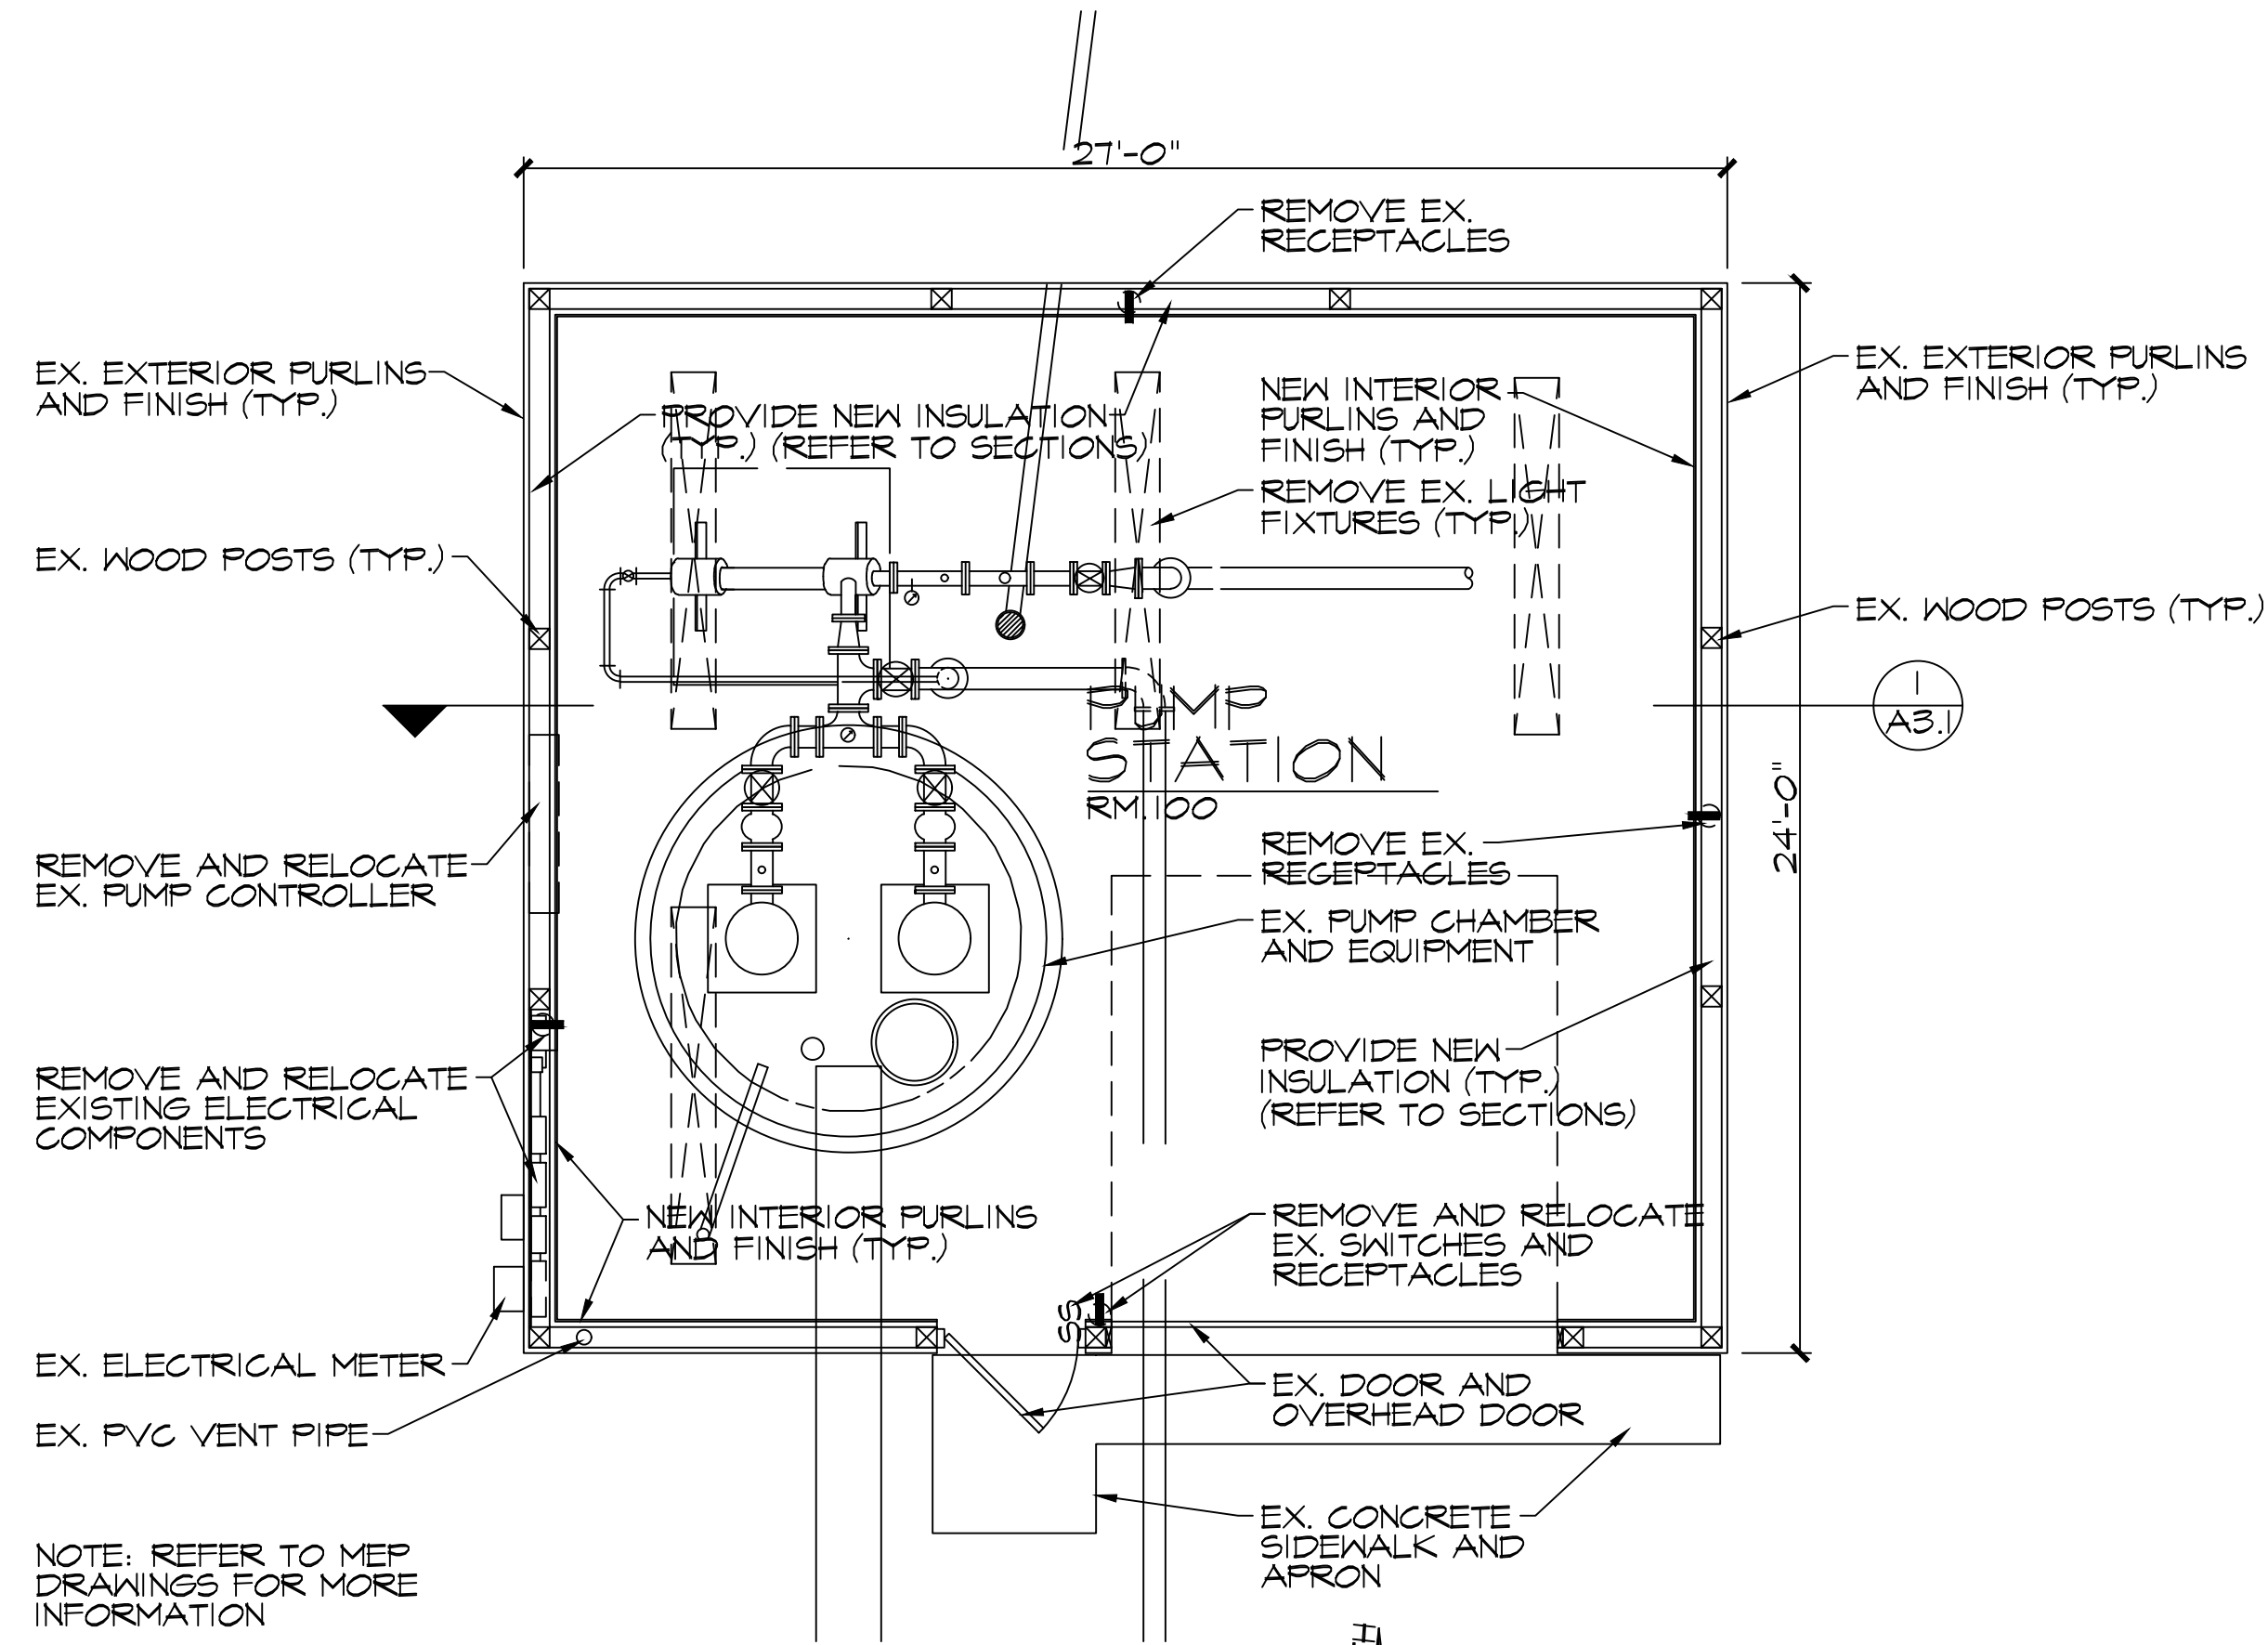


1 FLOOR PLAN
A.I.I. SCALE: 1/4" = 1'-0"

FINISH SCHEDULE										
RM. #	ROOM NAME	CEILING	CLG. HT.	WALLS				FLOORS	BASE	REMARKS
				NORTH	SOUTH	EAST	WEST			
100	PUMP STATION	PTD-1	8'-0"	PVC-1	PVC-1	PVC-1	PVC-1	-	-	


MATERIAL SELECTIONS:

- PTD-1: PAINT TO BE (1) COAT PRIMER (1) COAT FINISH. FINISH TO BE FLAT OR EGGSHELL. COLOR TO BE SELECTED BY OWNER.
- PVC-1: WALL PANELS TO BE SMOOTH FINISH. COLOR TO BE SELECTED BY OWNER.




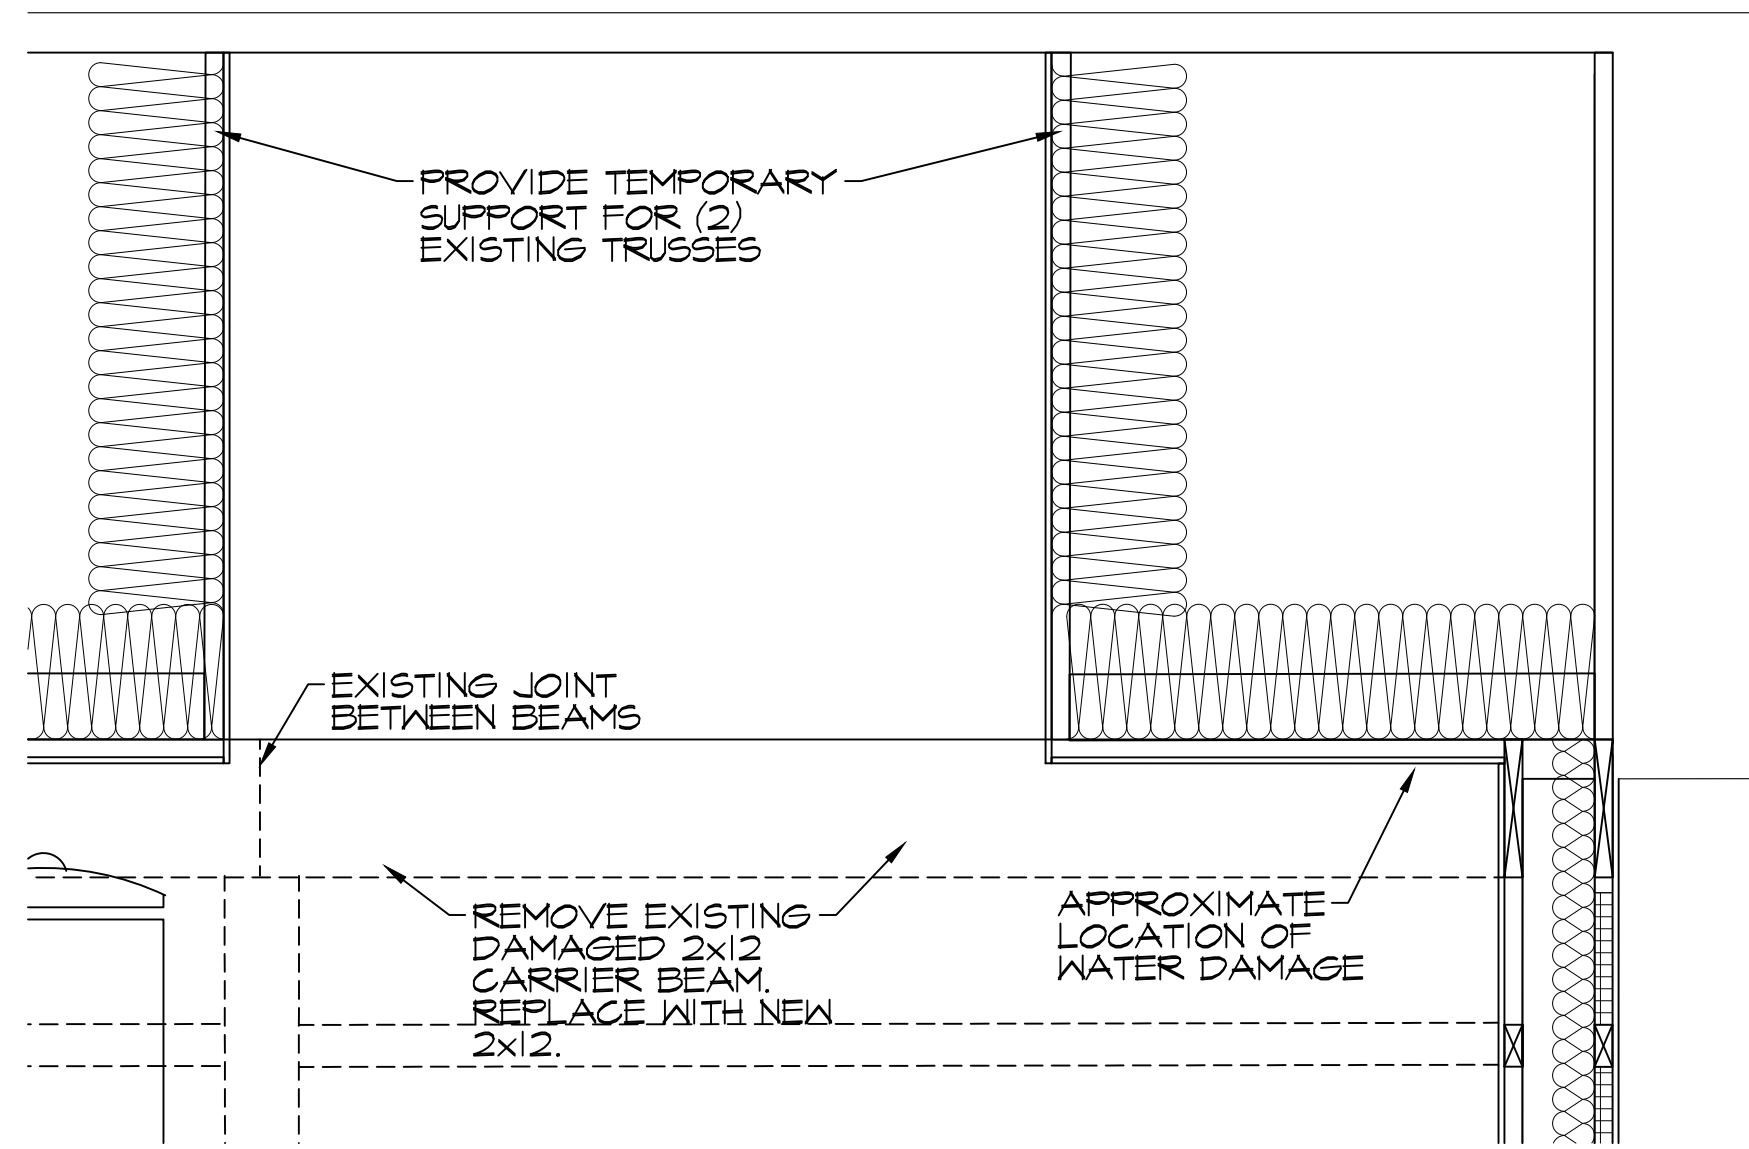


ENLARGED SECTION DETAIL
4
A1.2 SCALE: 3/4" = 1'-0"

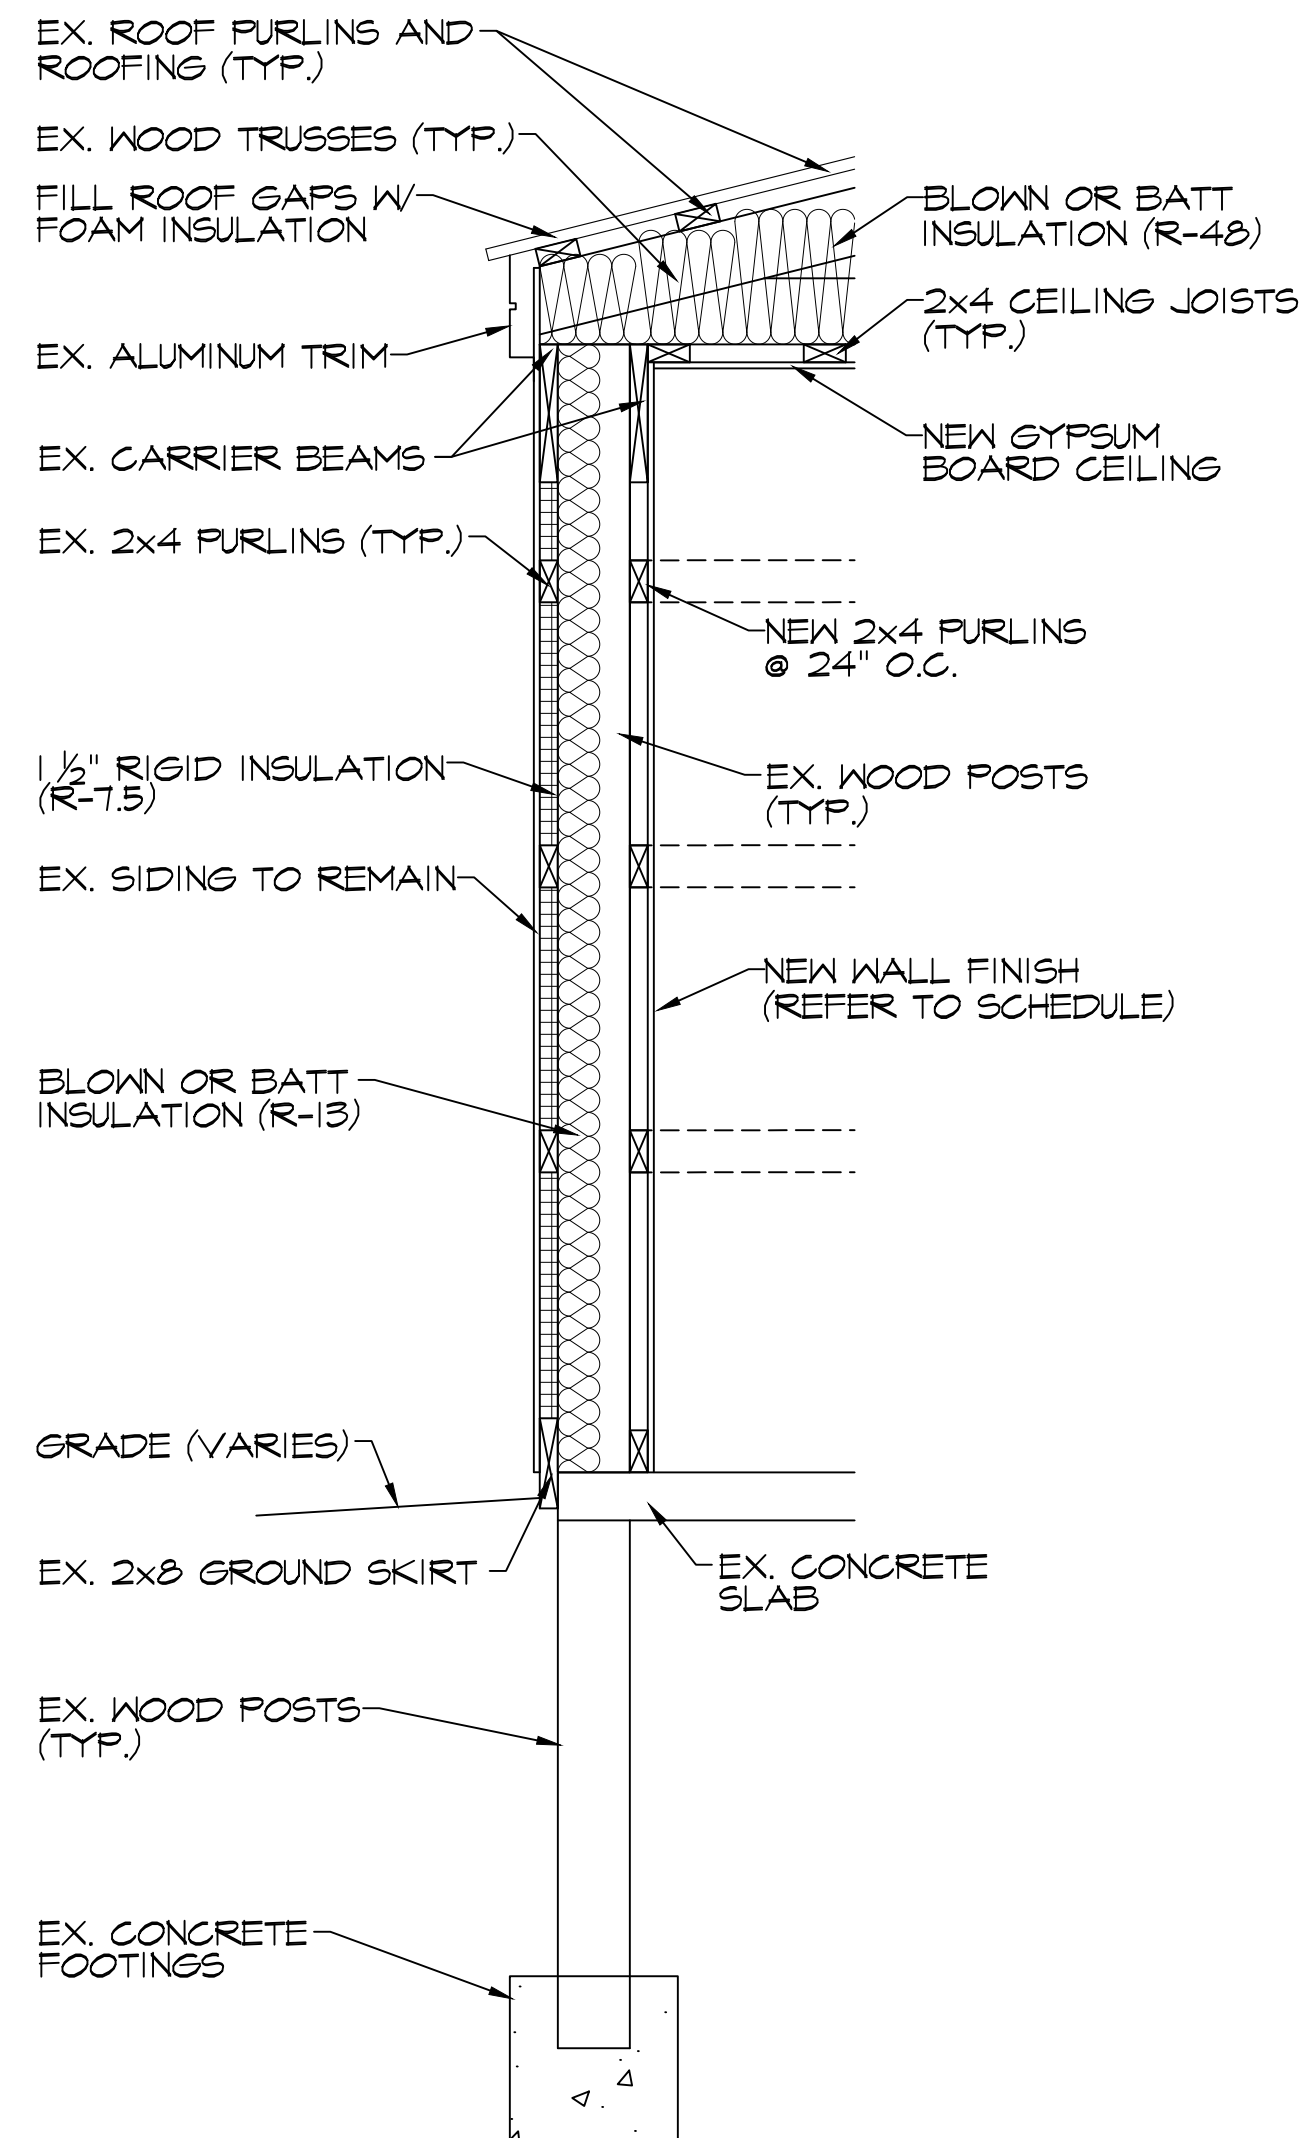

TYPICAL WALL SECTION
3
A1.2 SCALE: 3/4" = 1'-0"

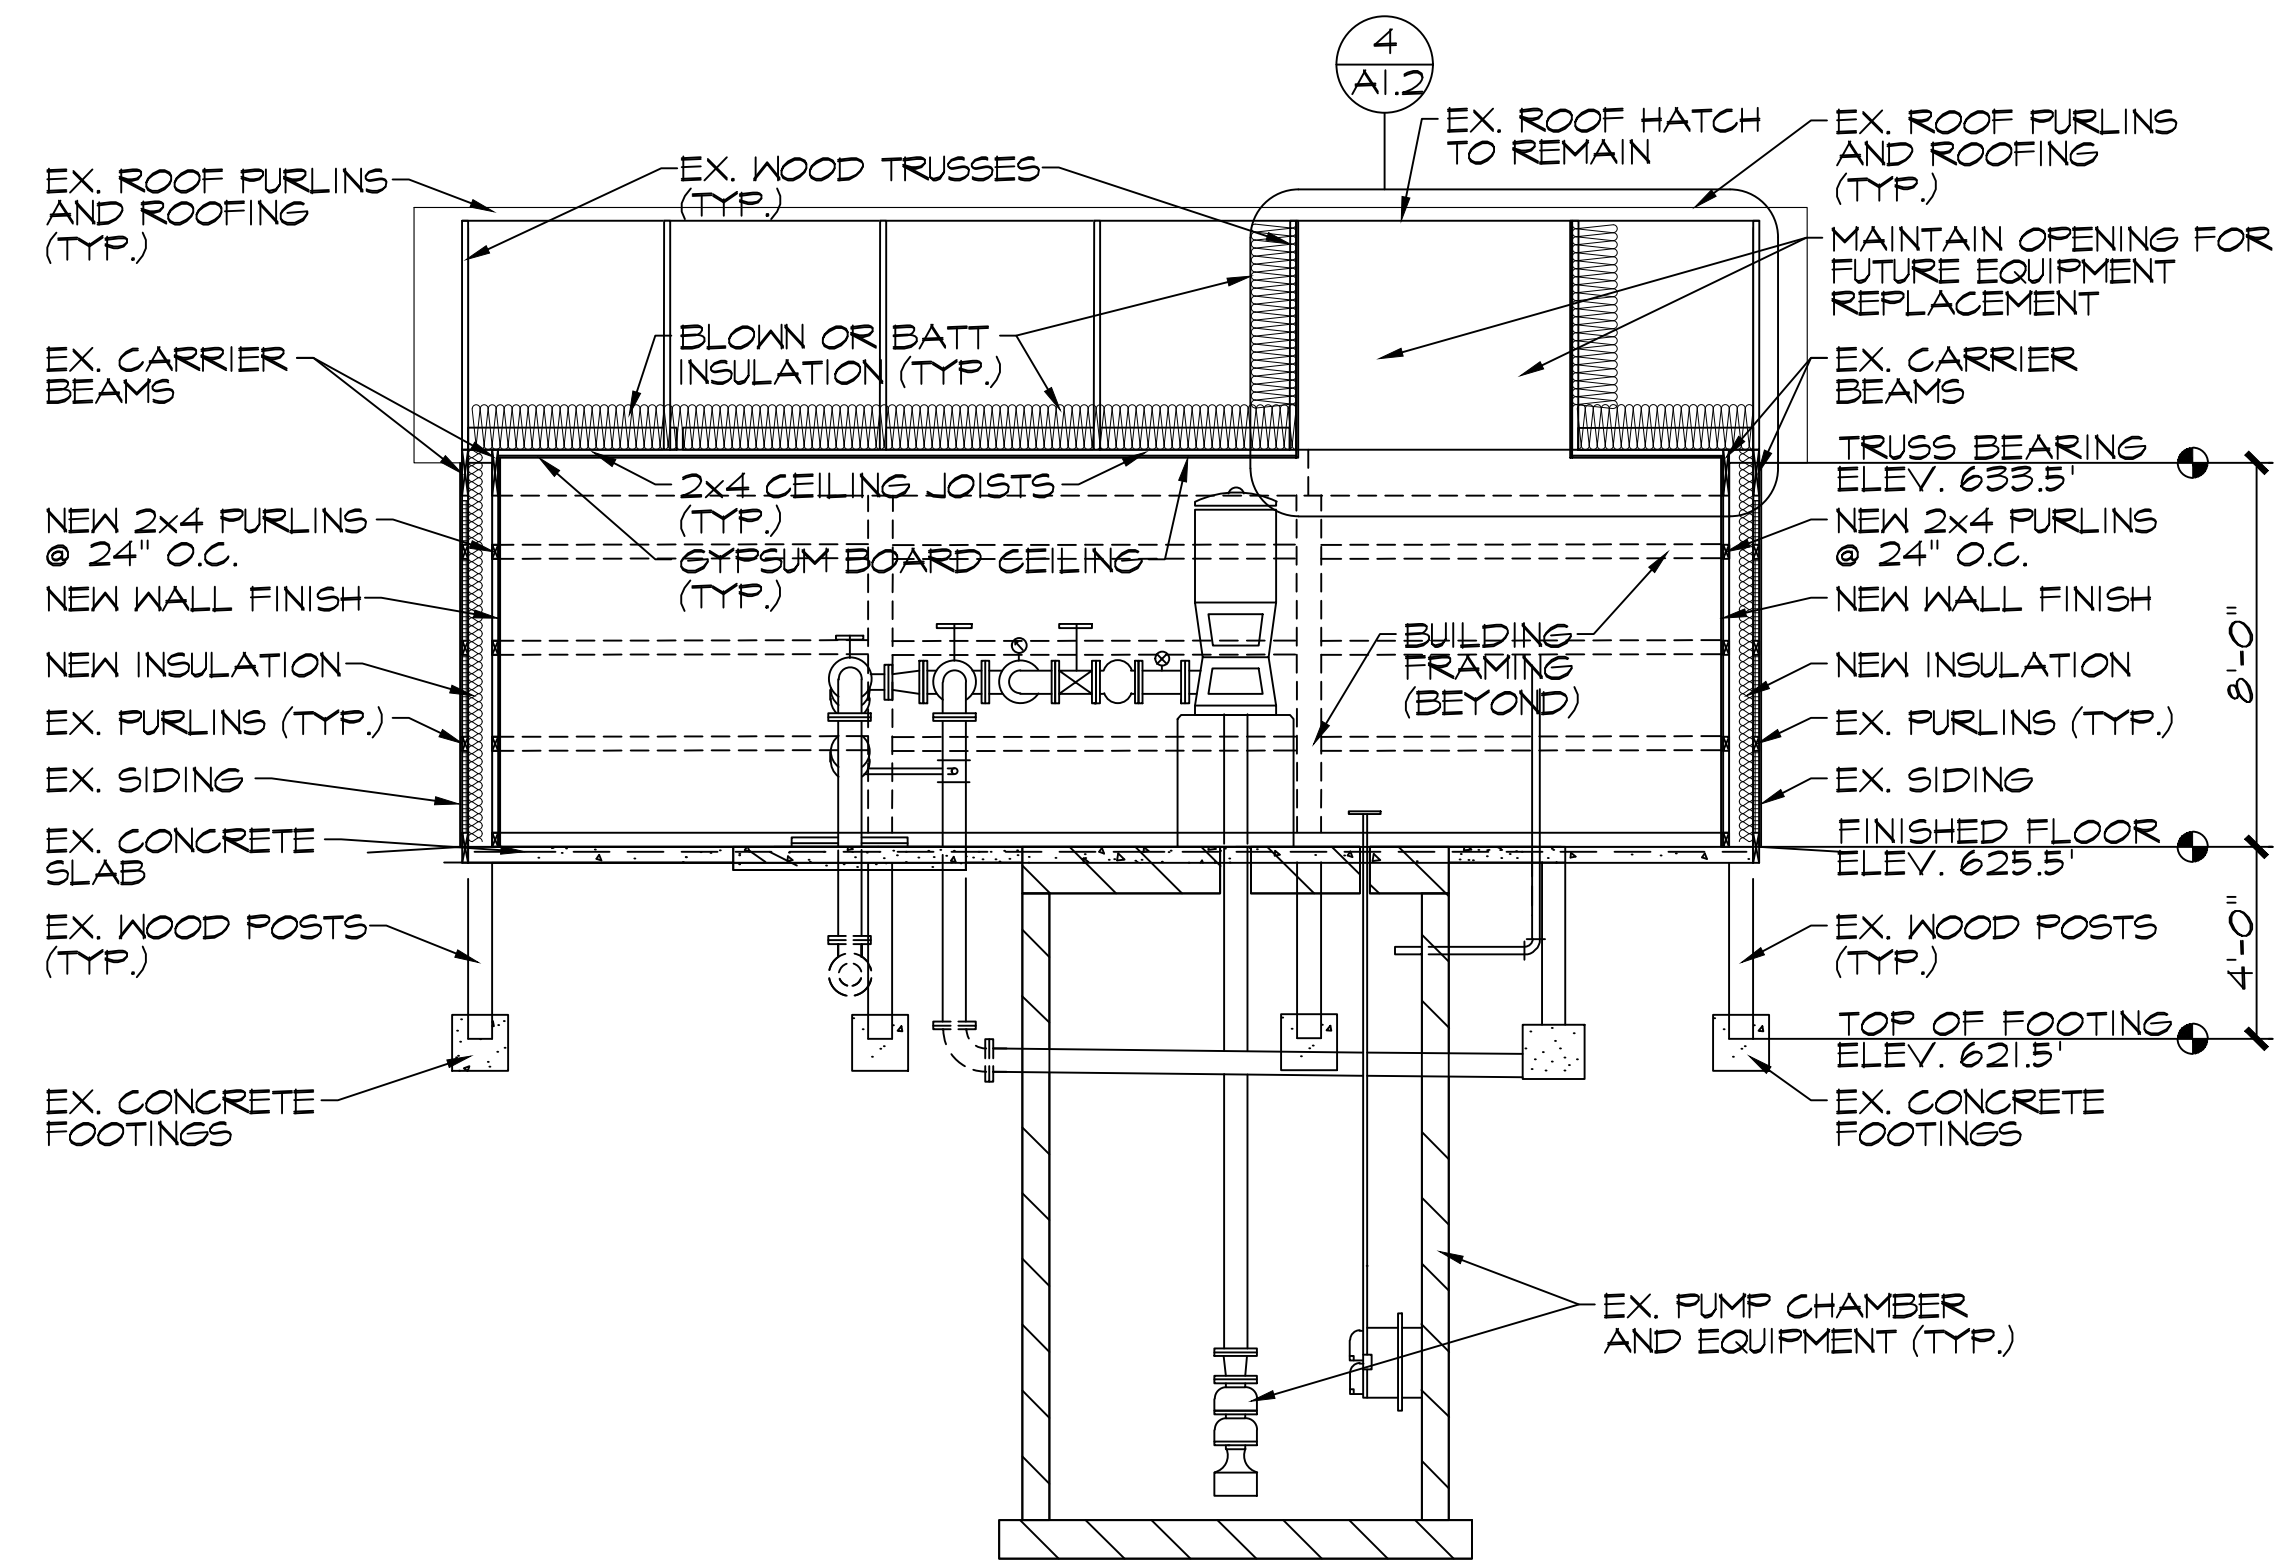

LONGITUDINAL BUILDING SECTION
1
A1.2 SCALE: 1/4" = 1'-0"

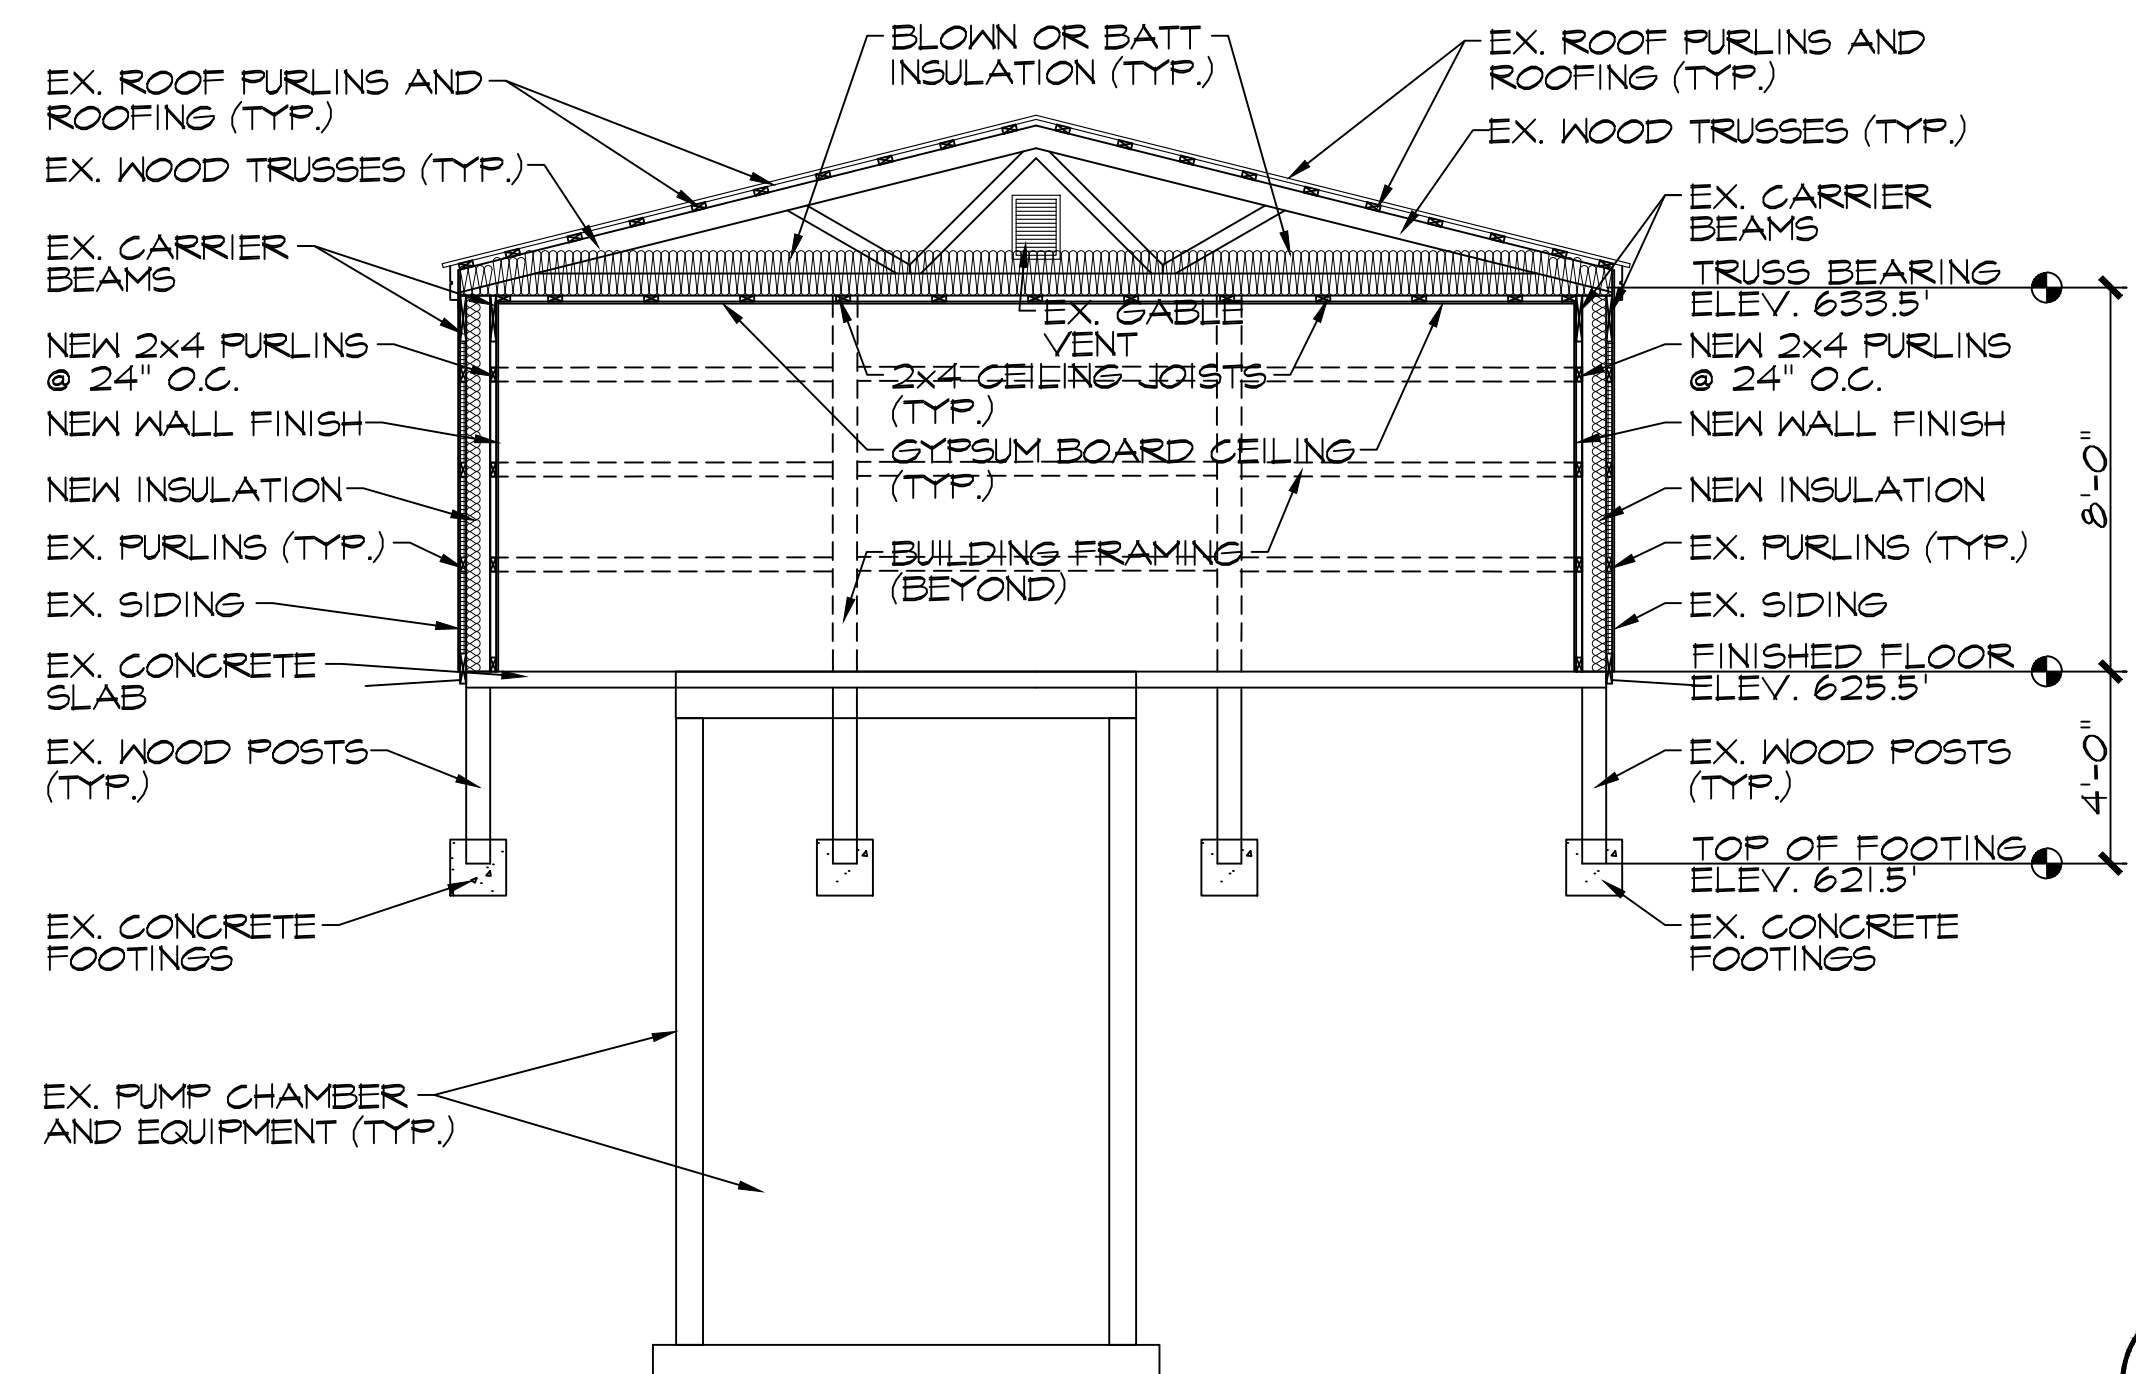

BUILDING CROSS SECTION
2
A1.2 SCALE: 1/4" = 1'-0"

