Issue Date 12/23/2019

Project No. Sheet

COVER

CONSTRUCTION PLANS

FOR

JOINING JORDAN - PROJECT #MSC 218022-CPF

CITY OF EAST JORDAN, CHARLEVOIX COUNTY, MICHIGAN MEDC/CDBG PROJECT

VICINITY MAP

PROJECT 3 LOCATION

OWNER

CITY OF EAST JORDAN

201 MAIN ST. EAST JORDAN, MI 49727

LANDSCAPE ARCHITECT / ENGINEER

GOSLING CZUBAK ENGINEERING SCIENCES, INC.

STRUCTURAL ENGINEER

TRISON ENGINEERING GROUP, INC.

112 W. FOURTEENTH ST.

UTILITY CONTACTS

NAME OF OWNER TYPE OF UTILITY DTE ENERGY

Mr. Matthew Logan 1250 Michcon Lane, SW P.O. Box 279 Kalkaska, MI 49646 231.492.7479

CONSUMER'S ENERGY **ELECTRIC** Ms. Megan Cogswell

1125 W. Green St. Hastings, MI 49058 269-948-3503

CHARTER COMMUNICATIONS CABLE TV Mr. Steve Thinel 408 W. 4th St.

Gaylord, MI 49735 231.932.8117

TELEPHONE

Mr. Ron Ouellette 1151 US 31 N Petoskey, MI 49770 231.349.8013

SEWER & WATER

Mr. Troy Thomas 201 E. Main St. East Jordan, Mi 49727 231.536.3381

CITY OF EAST JORDAN

PERMITS

EGLE/USACE JOINT PERMIT PERMIT SUBMISSION # HNS-GDHJ-QKVS0 STATUS: ISSUED

MDOT PERMIT: SUBMISSION # 67158 STATUS: ISSUED

CHARLEVOIX CO. SOIL EROSION AND SEDIMENT CONTROL PERMIT # T.B.D. STATUS: APPLICATION YET TO BE SUBMITTED

CHARLEVOIX CO. BUILDING PERMIT PERMIT # T.B.D. STATUS: APPLICATION YET TO BE SUBMITTED



THE LOCATION OF THE EXISTING UTILITIES, AS SHOWN ON THIS PLAN, ARE APPROXIMATE ONLY. IT SHALL BE THE RESPONSIBILITY OF THE CONTRACTOR TO VERIFY ACTUAL LOCATION AND DEPTH OF ALL EXISTING UTILITIES. THE OWNER AND THE SURVEYOR SHALL NOT BE RESPONSIBLE FOR ANY OMISSION OR VARIATION FROM THE LOCATION SHOWN. THE

CONTRACTOR SHALL NOTIFY "MISS DIG" AT 1 (800) 482-7171 OR 811 THREE (3) WORKING DAYS PRIOR TO THE START OF CONSTRUCTION.

Evangeline Twp Eveline Twp BOYNE South Arm Twp **PROJECT LOCATION**

LOCATION MAP NOT TO SCALE

SHEET INDEX

	COVER
R1	GENERAL NOTES
R2	OVERALL SITE PLAN
D1	EXISTING CONDITIONS & DEMO PLAN 01
D2	EXISTING CONDITIONS & DEMO PLAN 02
D3	EXISTING CONDITIONS & DEMO PLAN 03
D4	EXISTING CONDITIONS & DEMO ENLARGEMENT
D5	EXISTING CONDITIONS & DEMO ENLARGEMENT
D6	SESC PLAN
C1	LAYOUT PLAN - AREA 01
C2	LAYOUT PLAN - AREA 02
C3	LAYOUT PLAN - AREA 03
C4	ENLARGEMENT LAYOUT - AREA 01
C5	ENLARGEMENT LAYOUT - AREA 02
C6	PAVILION & WEIR PLATFORM DETAILS
C7	PAVILION LAYOUT
C8	ENLARGEMENT LAYOUT - AREA 03
C9	ENLARGEMENT LAYOUT - AREA 04
C10	BOARDWALK LAYOUT PLAN
C11	BOARDWALK AND RAILING DETAILS
C12	CONSTRUCTION DETAILS V
C13	CONSTRUCTION DETAILS
C14	CONSTRUCTION DETAILS - MDOT DETAILS
G1	GRADING PLAN - AREA 01
G2	GRADING PLAN - AREA 02
G3	GRADING PLAN - AREA 03
E1	ELECTRICAL PLAN - AREA 01
E2	ELECTRICAL PLAN - AREA 02
E3	ELECTRICAL PLAN - AREA 03
E4	ELECTRICAL DETAILS AND TABLES
E5 ,	ELECTRICAL DETAILS AND TABLES X X X X
L ₁	LANDSCAPE & IRRIGATION PLAN - AREA 01
L2	LANDSCAPE & IRRIGATION PLAN - AREA 02
L3	LANDSCAPE & IRRIGATION PLAN - AREA 03
T1	SIGNAGE AND PAVEMENT MARKING PLAN
T2	TRAFFIC CONTROL PHASE 01
T3	TRAFFIC CONTROL PHASE 02
Τ4	TDAFFIC CONTROL DUACE 02

TRAFFIC CONTROL PHASE 03

2019510004.0

ORIGINAL SHEET SIZE IS 22x34 - HALF SCALE SHEET IS 11x17

Removals Notes

- 1. REMOVE ALL TREES AS INDICATED ON PLANS. INCLUDING CUTTING STUMP AND GRINDING 12" MIN BELOW FINISHED GRADE AS INDICATED ON PLANS.
- PROTECT ALL TREES AND SHRUBS NOT SCHEDULED FOR REMOVAL AS INDICATED ON PLANS. DO NOT OPERATE EQUIPMENT, STORE, STOCKPILE, OR PARK WITHIN DRIPLINE (DIAMETER OF CANOPY) OF TREES TO MINIMIZE SOIL COMPACTION AND PROTECT ROOT ZONE OF TREE. PROVIDE SILT FENCE BARRIER AROUND DRIP LINE OF TREE WHERE INDICATED ON PLANS. HOLD NECESSARY DISTURBANCE TO A MINIMUM.
- 3. CONTRACTOR TO PROVIDE FINAL LOCATION OF STOCKPILE, MATERIAL AND MACHINERY STAGING AREAS AND GET APPROVAL FROM LANDSCAPE ARCHITECT AND OWNER PRIOR TO COMMENCING WORK ON-SITE. CONTRACTOR WILL ENSURE ADEQUATE EROSION CONTROL MEASURES NOT LIMITED TO SILT FENCE INSTALLATION.
- 4. DO NOT OPERATE HEAVY MACHINERY BELOW SHORELINE UNLESS APPROVED BY THE PROFESSIONAL
- 5. THE CONTRACTOR WILL BE HELD RESPONSIBLE FOR DAMAGE TO ITEMS NOT SCHEDULED FOR REMOVAL.
- 6. TOP SOIL AND RESEED ALL AREAS DISTURBED BY CONSTRUCTION ACTIVITIES. REFER TO PLANS FOR SITE RESTORATION REQUIREMENTS.
- REMOVAL ITEMS SHOWN ARE BASED ON BEST AVAILABLE INFORMATION AND ARE SHOWN SCHEMATICALLY. THE CONTRACTOR SHALL WALK THE SITE PRIOR TO BID TO BECOME FAMILIAR WITH THE EXTENT OF REMOVAL ITEMS. THE CONTRACTOR IS RESPONSIBLE FOR ALL REMOVALS NECESSARY TO COMPLETE CONSTRUCTION. QUESTIONS REGARDING ITEMS TO BE REMOVED SHALL BE DIRECTED TO THE LANDSCAPE ARCHITECT.
- 8. PRIOR TO CONSTRUCTION, REMOVE AND SALVAGE ALL ITEMS AS INDICATED ON PLANS.
- STRIP AND STOCKPILE TOPSOIL IN A LOCATION APPROVED BY THE ENGINEER AND PROVIDE ALL NECESSARY S.E.S.C. MEASURES TO ELIMINATE EROSION. DO NOT STRIP TOPSOIL FROM AREAS TO BE RESTORED WITH NATIVE SEED EXCEPT IF DISTURBED BY EARTHWORK OR FOR NEW RETENTION AREAS AS INDICATED ON THE PLANS.
- 10. COORDINATE ELECTRICAL SERVICE, DISTRIBUTION, REMOVALS WITH LOCAL UTILITY COMPANY.
- 11. ALL OTHER ITEMS NEEDING TO BE REMOVED FOR NEW CONSTRUCTION, AND NOT SPECIFICALLY CALLED FOR REMOVAL ON PLAN, SHALL BE CONSIDERED INCIDENTAL TO THE WORK AND SHALL BE REMOVED AT CONTRACTORS EXPENSE.

Layout Notes

- 1. ALL SIGNS AND SIGN PLACEMENT, WHERE APPLICABLE, WILL BE IN COMPLIANCE WITH THE MICHIGAN MANUAL OF UNIFIED TRAFFIC CONTROL DEVICES.
- 2. THE CONTRACTOR WILL SUPPLY THE NECESSARY SIGNS. SIGNALS, LIGHTING DEVICES, MARKINGS, BARRICADES, CHANNELING, AND HAND SIGNAL DEVICES TO PROPERLY SIGN THE JOB PERMITTED. THE CONTRACTOR WILL PROVIDE DESIGN. APPLICATION. INSTALLATION. AND MAINTENANCE OF VARIOUS TRAFFIC CONTROL DEVICES REQUIRED FOR ROAD OR STREET CONSTRUCTION. TRAFFIC CONTROL PLAN SHALL BE SUBMITTED PRIOR TO COMMENCEMENT OF CONSTRUCTION FOR APPROVAL BY THE ENGINEER AND
- 3. CONSTRUCTION STAKING SHALL BE THE RESPONSIBILITY OF THE CONTRACTOR. (SEE SPECIFICATION SECTION 01050)
- 4. DIMENSIONS ARE TO EDGE OF CONCRETE, ASPHALT, OR GRAVEL.
- 5. SITE CONTRACTOR SHALL COORDINATE INSTALLATION OF ALL SLEEVES NECESSARY FOR IRRIGATION AND SITE ELECTRICAL DISTRIBUTION - SLEEVES LOCATIONS ON THE PLANS ARE APPROXIMATE AND ARE THE MINIMUM REQUIRED.

Grading Notes

- 1. CONSTRUCTION STAKING SHALL BE THE RESPONSIBILITY OF THE CONTRACTOR.
- 2. ELEVATIONS SHOWN ARE BASED ON NAVD 88
- 3. INSTALL MULCH BLANKET ON ALL SLOPE GREATER THAN 4:1
- 4. SITE CONTRACTOR SHALL COORDINATE INSTALLATION OF ALL SLEEVES NECESSARY FOR IRRIGATION AND SITE ELECTRICAL DISTRIBUTION.
- 5. SITEWORK CONTRACTOR IS RESPONSIBLE FOR ROUGH GRADING OF SITE, TOPSOIL PLACEMENT, FINAL GRADING, SEEDING, HYDROSEEDING AND PLACEMENT OF MULCH BLANKET ON SLOPES GREATER THAN 4:1 TO MEET S.E.S.C GUIDELINES AND PERMIT DIRECTIVES.

Retaining Wall Notes

- 1. ALL RETAINING WALL TO HAVE MIN. 6" AGG. COMPACTED BASE.
- 2. WALL ELEVATIONS TO GUIDE CONTRACTOR AND SHOW INTENT. CONTRACTOR TO MAKE WALL ADJUSTMENTS AS NECESSARY TO COMPLY WITH ALL CODES AND GRADES ADJACENT TO WALL.

Site Utility Notes

- 1. MINIMUM COVER ON ALL BURIED WATER LINES, 3'-0". UNLESS OTHERWISE NOTED.
- 2. SITE ELECTRICAL DIAGRAMS, LAYOUTS, COMPONENT SIZING AND MATERIALS INTENDED TO GUIDE CONTRACTOR FOR PLANNING AND PRICING PURPOSES. IT IS THE CONTRACTOR'S RESPONSIBILITY TO PROVIDE ALL APPLICABLE COMPONENTS AND MATERIALS NECESSARY FOR A COMPLETE AND OPERABLE
- 3. CONTRACTOR TO COORDINATE ALL TESTING AND START-UP OF UTILITIES.

General Electrical Notes

- 1. ALL ELECTRICAL LINES UNDER VEHICULAR PAVEMENT SHALL BE ENCASED IN 4" SCHED. 40 SLEEVE, MIN. 36" BELOW FINAL GRADE AND EXTEND MIN. 3" BEYOND PAVEMENT EDGE.
- 2. LOCATE PROGRAMMABLE TIMER AND DIMMING CAPABILITIES FOR SITE LIGHTING.
- 3. ALL ELECTRICAL SHALL MEET UNIVERSAL AND LOCAL CODE. SHOP DRAWINGS OF ELECTRICAL LAYOUT AND ASSEMBLY TYPE AND LOCATION SHALL BE PROVIDED AND APPROVED BY THE ENGINEER PRIOR TO PURCHASING AND INSTALLING ANY SYSTEM COMPONENTS.
- 4. SITE CONTRACTOR SHALL COORDINATE INSTALLATION OF ALL SLEEVES NECESSARY FOR IRRIGATION AND SITE ELECTRICAL DISTRIBUTION — SLEEVES LOCATIONS ON THE PLANS ARE APPROXIMATE AND ARE THE MINIMUM REQUIRED.

Low Voltage Lighting Notes

- 1. THIS PLAN IS INTENDED FOR LANDSCAPE LIGHTING PURPOSES ONLY. ALL LIGHTING FIXTURES AND TRANSFORMERS SHALL BE INSTALLED PER MANUFACTURER'S SPECIFICATIONS. IT IS THE CONTRACTOR'S RESPONSIBILITY TO MAINTAIN COMPLIANCE WITH THE NATIONAL ELECTRIC CODE (CURRENT EDITION) AND ALL LOCAL BUILDING SAFETY CODES AND ORDINANCES.
- FIXTURES ARE SHOWN IN APPROXIMATE LOCATION. THE CONTRACTOR SHALL FIELD VERIFY THE ACTUAL PLACEMENT OF EACH FIXTURE UPON COMPLETION OF LANDSCAPE INSTALLATION.
- ALL PATHLIGHTS TO BE INSTALLED AT A MINIMUM OF 18" FROM ANY SIDEWALK EDGE OR STRUCTURE.
- ALL HUBS SHALL BE LABELED AND INSTALLED PRIMARILY IN PLANTER AREAS 2" ABOVE FINISHED GRADE; OR IN A READILY ACCESSIBLE AREA THAT DOES NOT OBSTRUCT PATHWAYS, DRAINAGE SWALES OR COMMON
- IN ORDER TO MINIMIZE FUTURE DISTURBANCE, ALL WIRE RUNS SHALL BE INSTALLED PARALLEL AND ADJACENT TO HARD SURFACES SUCH AS SIDEWALKS, DRIVEWAYS AND WALLS.
- CONTRACTOR SHALL CUT THE WIRE LEADS FROM THE FIXTURES TO LEAVE 2' OF WIRE LEAD REMAINING. COIL EXCESS 2' COILED IN EACH
- 7. ALL UNDERGROUND SPLICES SHALL BE INSTALLED IN APPROVED IN-GROUND HUBS WITH WATER-TIGHT CONNECTIONS.
- 8. ALL EXTERIOR 120-VOLT ELECTRICAL OUTLETS SHALL BE GFI PROTECTED AS PER NATIONAL ELECTRICAL CODE.
- 9. ALL TRANSFORMERS HARDWIRED INTO OUTDOOR RECEPTACLE
- 10. ALL PLUG-IN TRANSFORMERS SHALL HAVE A "DRIP LOOP" IN THE POWER CORD.
- 11. ALL EXPOSED WIRES SHALL BE UV RATED, PROTECTED AND PAINTED.
- 12. THE INSTALLING CONTRACTOR SHALL BE RESPONSIBLE FOR ADJUSTING THE FIXTURES AT NIGHT IN ORDER TO HELP REDUCE GLARE AND TO ARCHIVE OPTIMUM LIGHTING EFFECT INTENDED BY THE LIGHTING DESIGN.
- 13. THE GLARE CONTROL KIT SHALL CONSIST OF A ROTATIONAL SHROUD. FROSTED, LINEAR AND SPREAD LENS AND A HEX LOUVER TO MINIMIZE GLARE UP TO A 45 DEGREE ANGLE.
- 14. A FROSTED LENS SHALL BE USED IN ANY DOWN LIGHT THAT IS PLACED UNDER 12' IN HEIGHT.
- FOR ANY QUESTIONS, PLEASE CONTACT UNIQUE LIGHTING SYSTEMS, TOLL FREE <u>@ 1-800-955-4831</u>

Survey Notes

- 1. THIS TOPOGRAPHICAL MAP IS BASED UPON A FIELD SURVEY PERFORMED BY GOSLING CZUBAK ENGINEERING SCIENCES, INC. DURING SEPTEMBER 2019.
- 2. BOUNDARY IS DEPICTED FOR INFORMATIONAL PURPOSES ONLY.
- 3. THIS SURVEY HAS BEEN PREPARED WITHOUT THE BENEFIT OF A CURRENT TITLE SEARCH AND THEREFORE THIS PROPERTY MAY BE SUBJECT TO EASEMENTS, RIGHT-OF-WAY TAKINGS AND RESTRICTIVE COVENANTS THAT COULD ENCUMBER THIS PARCEL OF LAND.
- 4. THE BEARING BASE AND COORDINATES OF THIS DRAWING ARE BASED UPON THE MICHIGAN STATE PLANE COORDINATE SYSTEM, CENTRAL ZONE, NAD 83, INTERNATIONAL FEET, 2011 ADJUSTMENT. CONTROL WAS ESTABLISHED BY GPS OBSERVATION USING THE AVAILABLE MDOT CONTINUOUSLY OPERATING STATIONS (CORS).
- 5. THE VERTICAL DATUM OF THIS SURVEY IS BASED UPON NAVD 88. CONTROL WAS ESTABLISHED BY GPS OBSERVATION USING THE AVAILABLE MDOT CONTINUOUSLY OPERATING STATIONS (CORS).
- 6. THE UTILITY INFORMATION SHOWN ON THIS SURVEY IS SHOWN BASED UPON A COMBINATION OF RECORD INFORMATION AND FIELD MEASUREMENTS. THE SURVEYOR DOES NOT GUARANTEE THAT ALL UNDERGROUND UTILITIES ARE SHOWN AND/OR POSITIONED PROPERLY ON THIS DRAWING DUE TO AMBIGUOUS PLANS AND RECORDS PROVIDED TO US. THE INFORMATION SHOWN ON THIS DRAWING IS INTENDED TO BE USED AS A GUIDE FOR POSSIBLE UNDERGROUND UTILITY CONFLICTS. IT IS THE RESPONSIBILITY OF OTHERS TO RESOLVE THE ACTUAL LOCATION OF ANY UNDERGROUND UTILITY THROUGH THE MISS DIG FIELD VERIFICATION SYSTEM PRIOR TO ANY SITE EXCAVATION. CALL 811 OR 800-482-7171.

S.E.S.C. Notes

- 1. NOTATION REFERS TO MICHIGAN DEPARTMENT OF MANAGEMENT AND BUDGET SESC KEYING SYSTEM.
- 2. ALL RIP RAP NOT SPECIFICALLY SIZED ON PLANS OR ON SPECIFICATION IS TO BE 4"-6" STONE.
- 3. ALL INLET STORM STRUCTURES ARE TO BE PROTECTED BY INLET PROTECTION AND CLEANED REGULARLY.
- 4. SOIL EROSION AND SEDIMENTATION CONTROL SHALL PROTECT AGAINST LOSS OF SOIL BY THE ACTION OF WATER, ICE AND GRAVITY OF WIND.
- 5. THE CONTRACTOR SHALL FOLLOW THE PROCEDURES DELINEATED BELOW AND CONSTRUCT AND MAINTAIN THE FACILITIES SHOWN ON THE DRAWINGS TO CONTROL WATER AND WIND EROSION DURING CONSTRUCTION OF THE PROJECT. THE CONTRACTOR SHALL IMPLEMENT ANY ADDITIONAL MEASURES NOT SHOWN ON THE PLANS, NECESSARY TO MINIMIZE SOIL EROSION AND SEDIMENTATION.
 - A. ALL DISTURBED SURFACE AREAS (INCLUDING UTILITY TRENCHES) SHALL BE TEMPORARILY GRADED AND/OR DITCHED TO DIRECT STORM RUNOFF FROM SUCH AREAS TO SEDIMENTATION CONTROL DEVICES TO PREVENT SEDIMENT CARRYING RUNOFF FROM ENTERING A WATERCOURSE, SEWER, OR ADJACENT LANDS. SUCH SEDIMENTATION CONTROL DEVICES INCLUDE BUT ARE NOT LIMITED TO: PROTECTIVE DITCHES, SEDIMENT TRAPS, SEDIMENT FILTERS, DITCH TRAPS, PIPE BARRIERS, STRAW BALE BERMS AND FILTERS AS DETAILED AND REQUIRED AND LOCATED ON THE DRAWINGS. AFTER THE PROJECT WORK HAS BEEN COMPLETED, INSPECTED AND APPROVED, THE CONTRACTOR SHALL REMOVE ALL TEMPORARY SEDIMENTATION CONTROL DEVICES, MATERIAL AND THEIR COLLECTED SILT AND DEBRIS AND COMPLETE THE PROJECT WORK IN ACCORDANCE WITH THE DRAWINGS AND SPECIFICATIONS.
 - B. IN ROADWAY AREAS TEMPORARY AGGREGATE SURFACING SHALL BE PLACED IMMEDIATELY AFTER THE BACKFILLING HAS BEEN COMPLETED. DUST CONTROL MEASURES SHALL BE USED AT ALL TIMES. CONTRACTOR SHALL CONTROL DUST BY SPRINKLING, OR BY OTHER METHODS AS DIRECTED BY ENGINEER AND/OR OWNER'S REPRESENTATIVE AT NO ADDITIONAL COST TO OWNER.
 - C. WITHIN 15 DAYS FROM THE DATE A PROJECT IMPROVEMENT IS INSTALLED THE CONTRACTOR SHALL COMPLETE FINAL CLEANUP AND RESTORATION OF THE PROJECT AREA DISTURBED INCLUDING SPILL AREAS. IF SEASONAL CONDITIONS PREVENT FINAL CLEANING AND RESTORATION, THE CONTRACTOR SHALL PROCEED WITH TEMPORARY STABILIZATION OF THE DISTURBED AREAS. FINAL CLEANUP AND RESTORATION WILL CONSIST OF FINAL GRADING, PAVING, PLACING TOPSOIL, SEED AND MULCH, AND/OR SODDING OF ALL DISTURBED AREAS OF THE PROJECT. TEMPORARY STABILIZATION SHALL CONSIST OF ROUGH GRADING THE DISTURBED AREAS TO A CONDITION READY TO RECEIVE TOPSOIL, SEEDING, AND MULCHING IN ACCORDANCE WITH SPECIFICATION SECTION 02270 FOR THE PROJECT. TEMPORARY STABILIZATION MATERIALS SHALL BE REMOVED AND DISPOSED OF AND FINAL CLEANUP AND RESTORATION SHALL BE COMPLETED NOT LATER THAN 60 DAYS AFTER SEASONAL CONDITIONS ALLOW PERFORMANCE OF THE REQUIRED WORK.
 - D. THE CONTRACTOR SHALL MINIMIZE THE DEPOSITION OF DIRT AND MUD ONTO PUBLIC ROADS. ALL DIRT AND MUD TRACKED ONTO PUBLIC ROADS SHALL BE REMOVED DAILY. ROADS SHALL ALSO BE CLEANED IMMEDIATELY FOLLOWING A RAIN EVENT. DIRT OR MUD WHICH COULD BE CONSTRUED AS A TRAFFIC HAZARD SHALL BE REMOVED
 - E. FOR ANY WORK ON THE COUNTY OR CITY RIGHT-OF-WAY, THE GRADING CONTRACTOR SHALL; A. NOT STORE MATERIAL, EXCESS DIRT OR EQUIPMENT IN THE RIGHT-OF-WAY IN CASE OF MULTI-LANE HIGHWAYS. THE PAVEMENT SHALL BE KEPT FREE FROM ANY MUD OR EXCAVATION WASTE FROM TRUCKS OR OTHER EQUIPMENT.
 - F. CATCH BASINS SHALL BE PERIODICALLY CLEANED AND FILTER FABRIC CHANGED AND MAINTAINED.
- 6. ALL EARTH CHANGES SHALL BE DESIGNED, CONSTRUCTED, AND MAINTAINED IN SUCH A MANNER AS TO MINIMIZE THE EXTENT AND DURATION OF EARTH
- 7. THE CONTRACTOR SHALL LOCATE STOCKPILES IN AREAS AS SHOWN ON THE PLANS OR WITHIN THE LIMITS OF THE DISTURBED AREA(S) AS WORK PROGRESSES.
- 8. VEGETATIVE STABILIZATION OR OTHER SOIL EROSION CONTROL MEASURES SHALL BE INSTALLED AND MAINTAINED THROUGHOUT THE DEVELOPMENT PROCESS.
- 9. EARTH CHANGES ASSOCIATED WITH LARGE DEVELOPMENTS SHALL BE STAGED TO KEEP EXPOSED AREAS OF THE SOIL AS SMALL AS PRACTICABLE. CRITICAL AREAS EXPOSED DURING CONSTRUCTION SHALL BE PROTECTED WITH TEMPORARY VEGETATION, MULCHING, FILTER FENCES, OR OTHER METHODS OF STABILIZATION.
- 10. STORMWATER RUNOFF CONTROL AND SOIL EROSION CONTROL MEASURES SHALL BE INSTALLED BEFORE GRADING, FILLING, OR REMOVAL OF VEGETATIVE COVER IS INITIATED.
- 11. SEDIMENT BASINS, DESILTING BASINS, OR SILT TRAPS ARE REQUIRED AS NEEDED FOR ALL EARTH CHANGES. BASINS AND TRAPS SHALL BE SIZED TO ENTIRELY CONTAIN SEDIMENT-LADEN RUNOFF.
- 12. ALL PUBLIC UTILITIES SHALL BE INSTALLED IN SUCH FASHION THAT SOIL EROSION AND SEDIMENTATION IS MINIMIZED.
- 13. FILTER FENCES AND OTHER SOIL EROSION CONTROL FACILITIES SHALL BE INSTALLED WHERE SHOWN ON THE PLANS.
- 14. WHEN IT IS NOT POSSIBLE TO PERMANENTLY STABILIZE A DISTURBED AREA AFTER AN EARTH CHANGE HAS BEEN COMPLETED OR WHEN SIGNIFICANT EARTH CHANGE ACTIVITY CEASES, TEMPORARY SOIL EROSION CONTROL MEASURES SHALL BE INSTALLED AND MAINTAINED.
- 15. PERMANENT EROSION CONTROL MEASURE FOR ALL SLOPES, CHANNELS, DITCHES, OR ANY DISTURBED LAND AREA SHALL BE COMPLETED WITHIN FIFTEEN CALENDAR DAYS AFTER FINAL GRADING OR THE FINAL EARTH CHANGE HAS BEEN COMPLETED. ALL TEMPORARY SOIL EROSION CONTROL

- MEASURES SHALL BE MAINTAINED UNTIL PERMANENT SOIL EROSION CONTROL MEASURES ARE ESTABLISHED.
- 16. SOIL EROSION CONTROL MEASURES SHALL BE MAINTAINED THROUGHOUT THE DURATION OF THE EARTH CHANGE, INCLUDING THE LATER STAGES OF DEVELOPMENT. MAINTENANCE ACTIVITIES INCLUDE, BUT ARE NOT LIMITED TO REMOVAL OF ACCUMULATED SEDIMENT, STRUCTURAL REPAIRS, RE-SEEDING, REPLACEMENT OF VEGETATIVE COVER, AND LAWN MOWING.
- 17. ALL TEMPORARY EROSION CONTROL FACILITIES SHOULD BE REMOVED BY THE CONTRACTOR AT THE COMPLETION OF CONSTRUCTION UNLESS ORDERED BY THE ENGINEER TO BE LEFT IN PLACE. CARE SHOULD BE TAKEN DURING REMOVAL TO MINIMIZE SILTATION IN NEARBY DRAINAGE COURSES.
- 18. SILT FENCE TO BE INSTALLED PRIOR TO ANY WORK ON-SITE. INLET STORM STRUCTURE SEDIMENTATION CONTROL MEASURES TO BE INSTALLED AS STRUCTURES ARE INSTALLED.
- 19. CONTRACTOR SHALL PROTECT WETLANDS AND 25' SETBACK FROM CONSTRUCTION ACTIVITY. CONSTRUCTION ACTIVITY TO REMAIN A MINIMUM OF 25' FROM WETLAND DELINEATION AS SHOWN ON PLANS.


SESC Maintenance Program

- 1. SITE CONTRACTOR TO MONITOR AND ENSURE PROPER WORKING OF ALL INSTALLED SESC MEASURES THROUGHOUT CONSTRUCTION.
- 2. CONTRACTOR RESPONSIBLE FOR FINAL RESTORATION SEEDING AND MULCHING PRIOR TO FINAL COMPLETION OF THE WORK.
- 3. CONTRACTOR RESPONSIBLE TO MAINTAIN ALL SESC MEASURES REMAINING AFTER FINAL COMPLETION UNTIL ESTABLISHMENT AND FINAL ACCEPTANCE BY THE PROFESSIONAL
- 4. CONTRACTOR RESPONSIBLE FOR PROVIDING INSPECTIONS AND REPORTING TO THE PROFESSIONAL BY CERTIFIED STORMWATER OPERATOR FOR THE DURATION OF THE PROJECT PER DTMB AND SESC GUIDELINES.

Lioslina Lzuba engineering sciences, in

1280 Business Park Dr Fraverse City, Michigar 231-946-9191 phone info@goslingczubak.com www.goslingczubak.com

CIVIL ENGINEERING SURVEYING **ENVIRONMENTAL SERVICES** GEOTECHNICAL **CONSTRUCTION SERVICES** DRILLING LANDSCAPE ARCHITECTURE

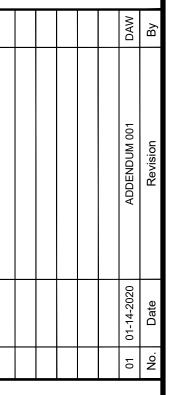

N S ES#M# A E E RAL ROJI JORD шД⊢ **Z** - S 0 NINO

()

Date Issued: Date Surveyed:

12/23/201

09/09/2019

AS NOTED

DAW

KSK

Designed By: Orawn By: Checked By: Original sheet size is 22x34


SECTION 23 T32N R07W CHARLEVOIX COUNTY

roject Number:

2019510004.03

R1

MICHIGAN

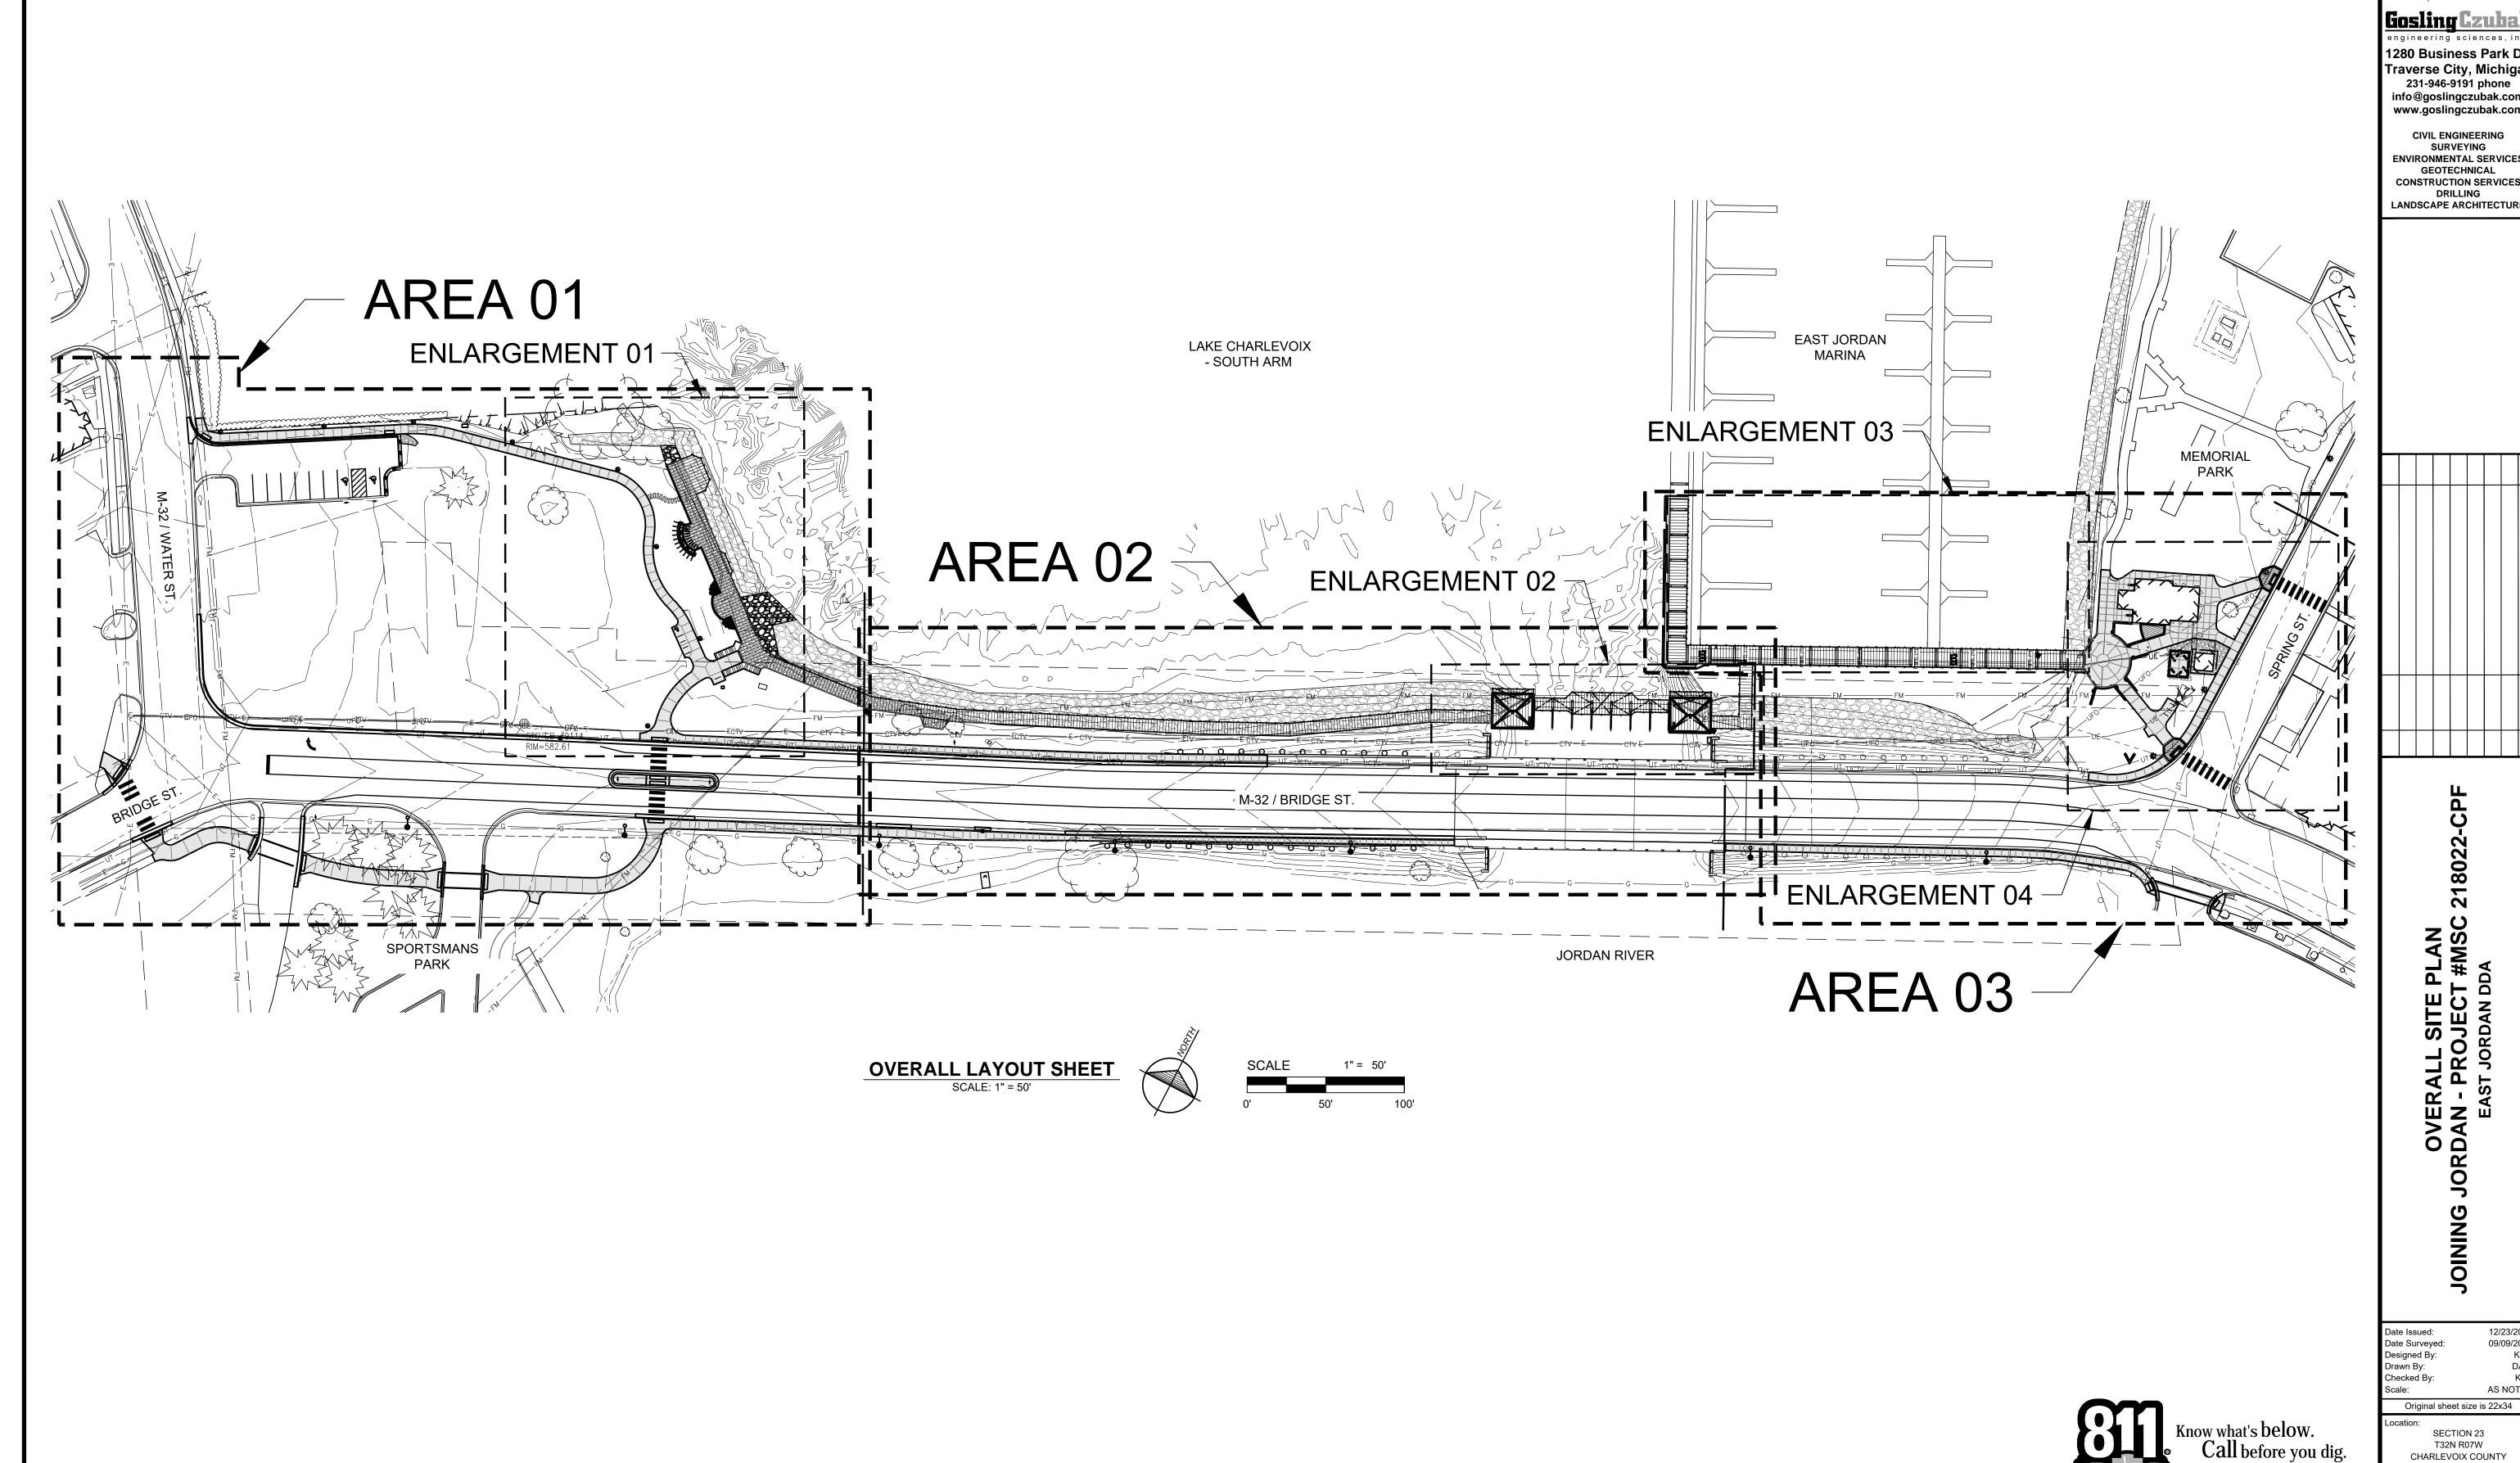

Gosling Garden engineering sciences, inc

1280 Business Park Dr. Traverse City, Michigan 231-946-9191 phone info@goslingczubak.com www.goslingczubak.com

CIVIL ENGINEERING SURVEYING ENVIRONMENTAL SERVICES
GEOTECHNICAL
CONSTRUCTION SERVICES
DRILLING
LANDSCAPE ARCHITECTURE

OVERALL SITE PLAN JORDAN - PROJECT #MSC EAST JORDAN DDA JOINING

SECTION 23

T32N R07W CHARLEVOIX COUNTY MICHIGAN


09/09/2019 KDH


AS NOTED


oject Number: THE LOCATION OF THE EXISTING UTILITIES, AS SHOWN ON THIS PLAN, ARE APPROXIMATE ONLY. IT SHALL BE THE RESPONSIBILITY OF THE CONTRACTOR TO VERIFY ACTUAL LOCATION AND DEPTH OF ALL EXISTING UTILITIES. THE OWNER AND THE SURVEYOR SHALL NOT BE RESPONSIBLE FOR ANY OMISSION OR VARIATION FROM THE LOCATION SHOWN. THE 2019510004.03

CONTRACTOR SHALL NOTIFY "MISS DIG" AT 1 (800) 482-7171 OR 811 THREE (3) WORKING DAYS PRIOR TO THE START OF CONSTRUCTION.

R2

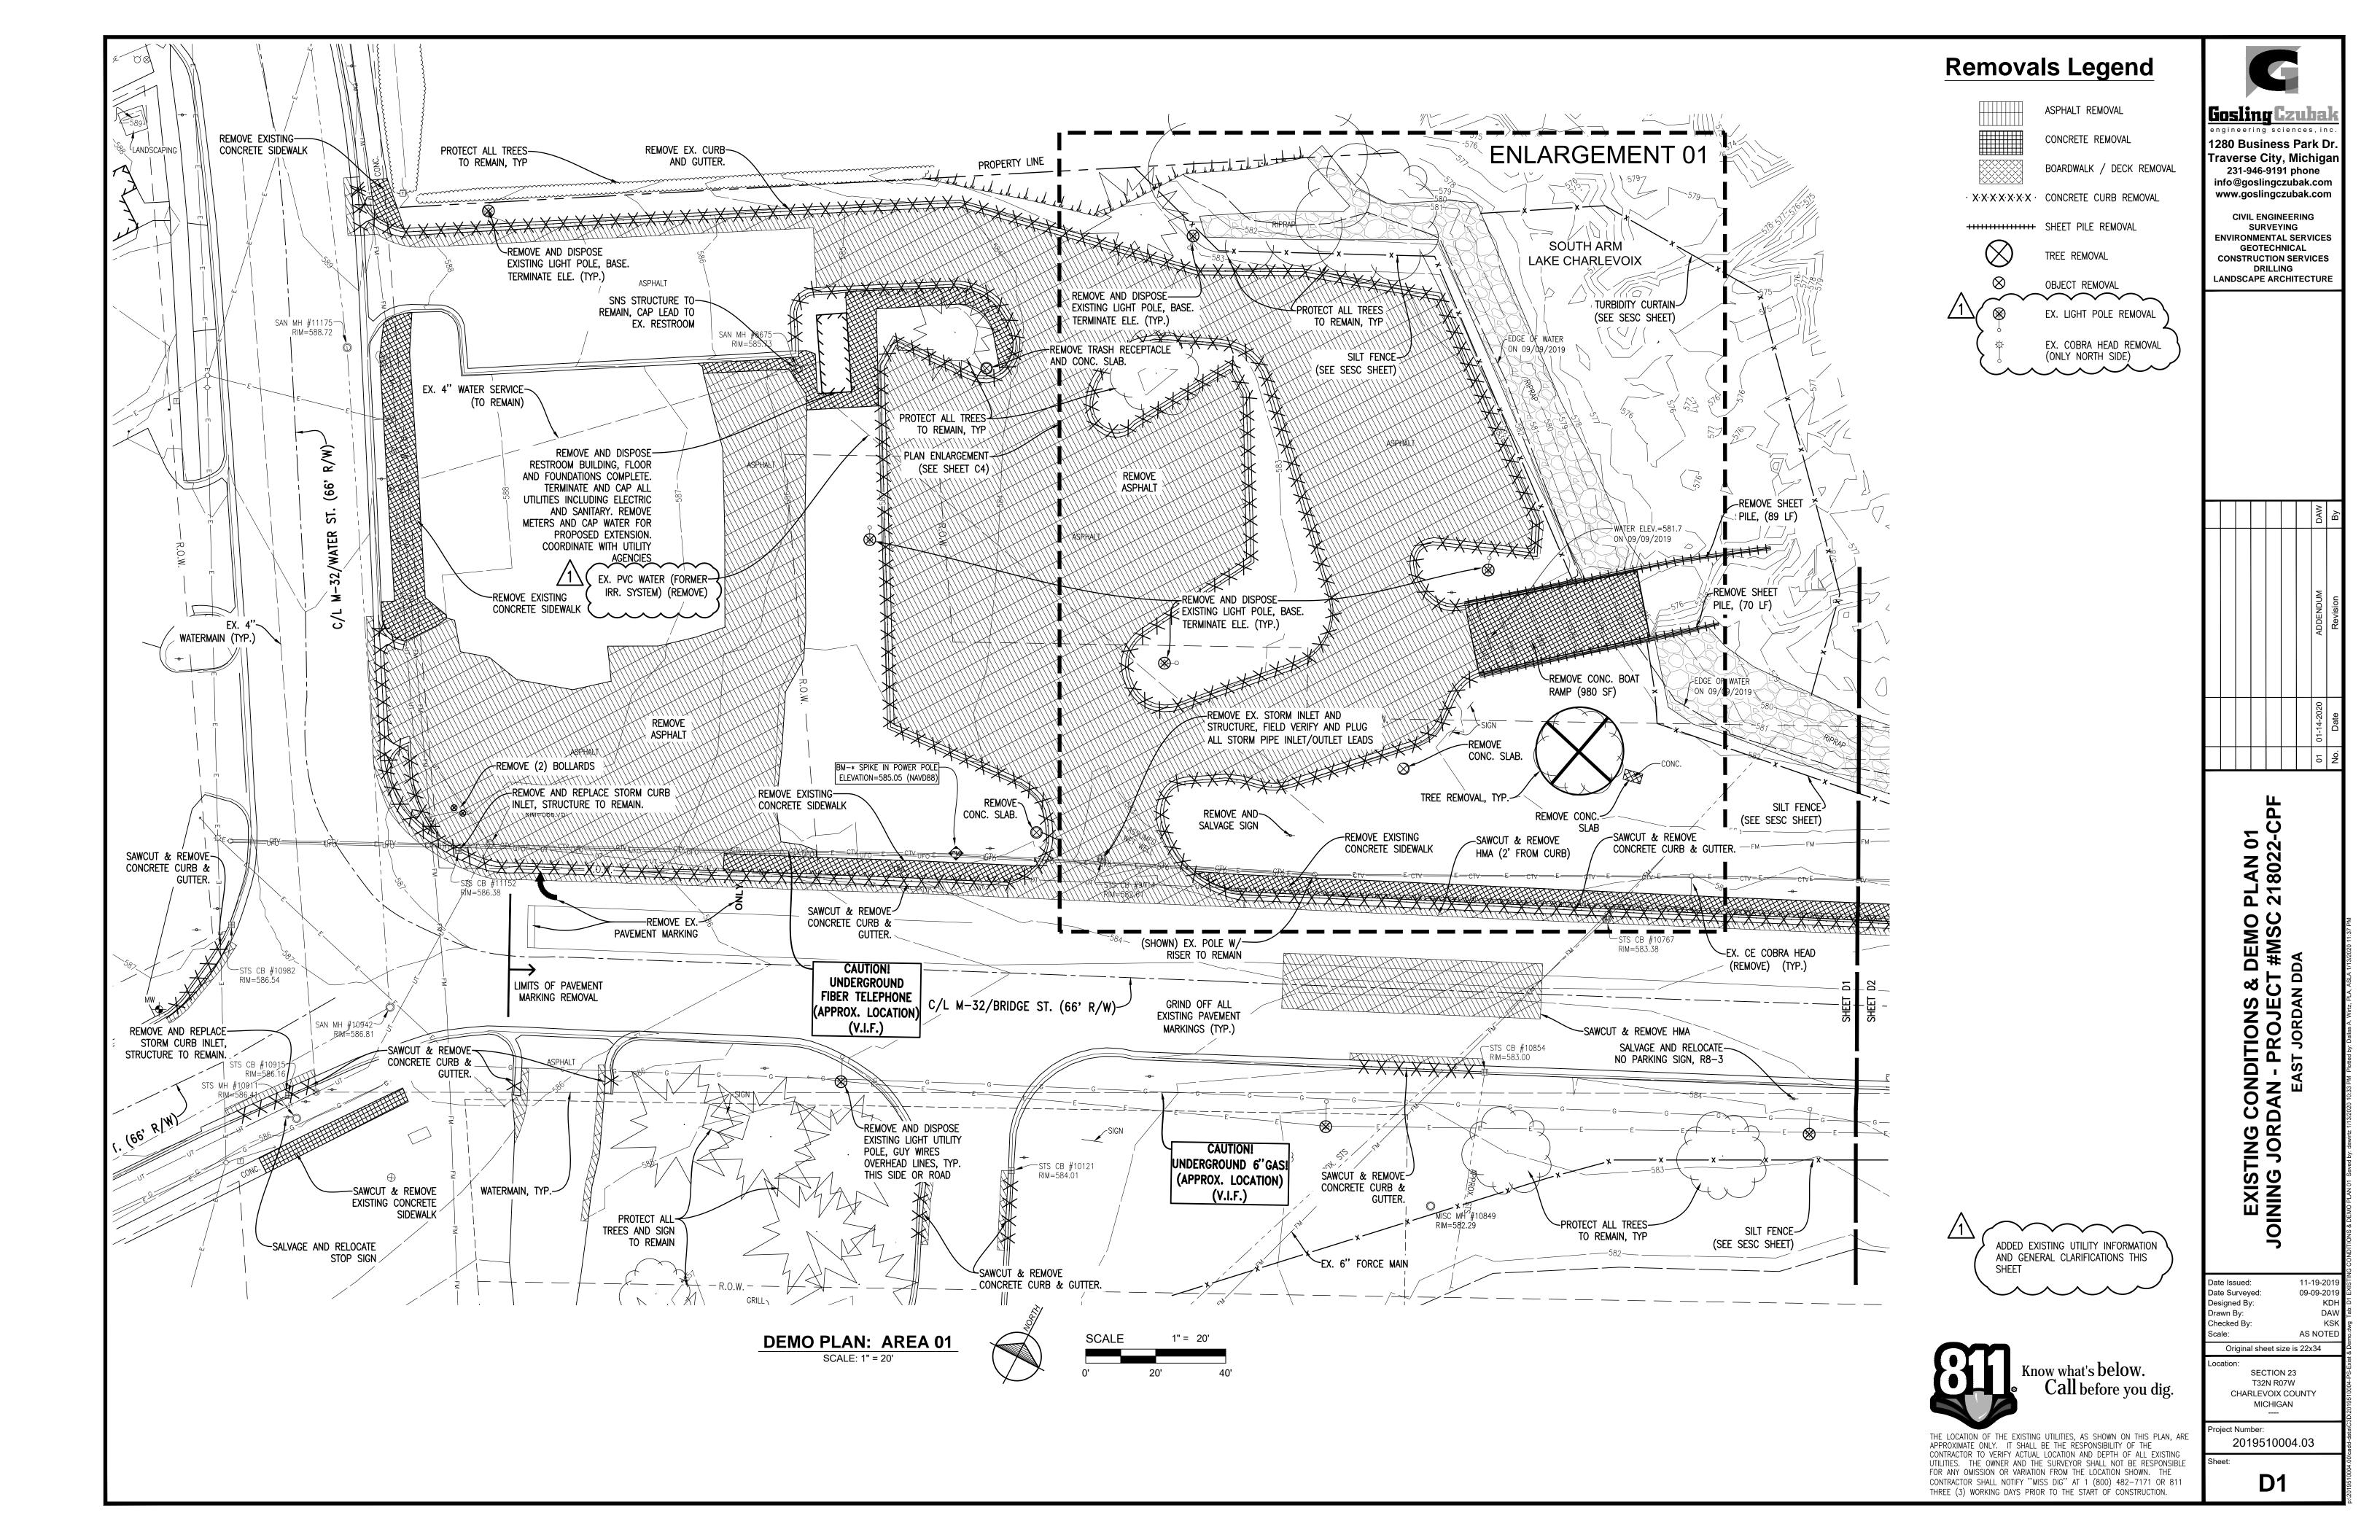

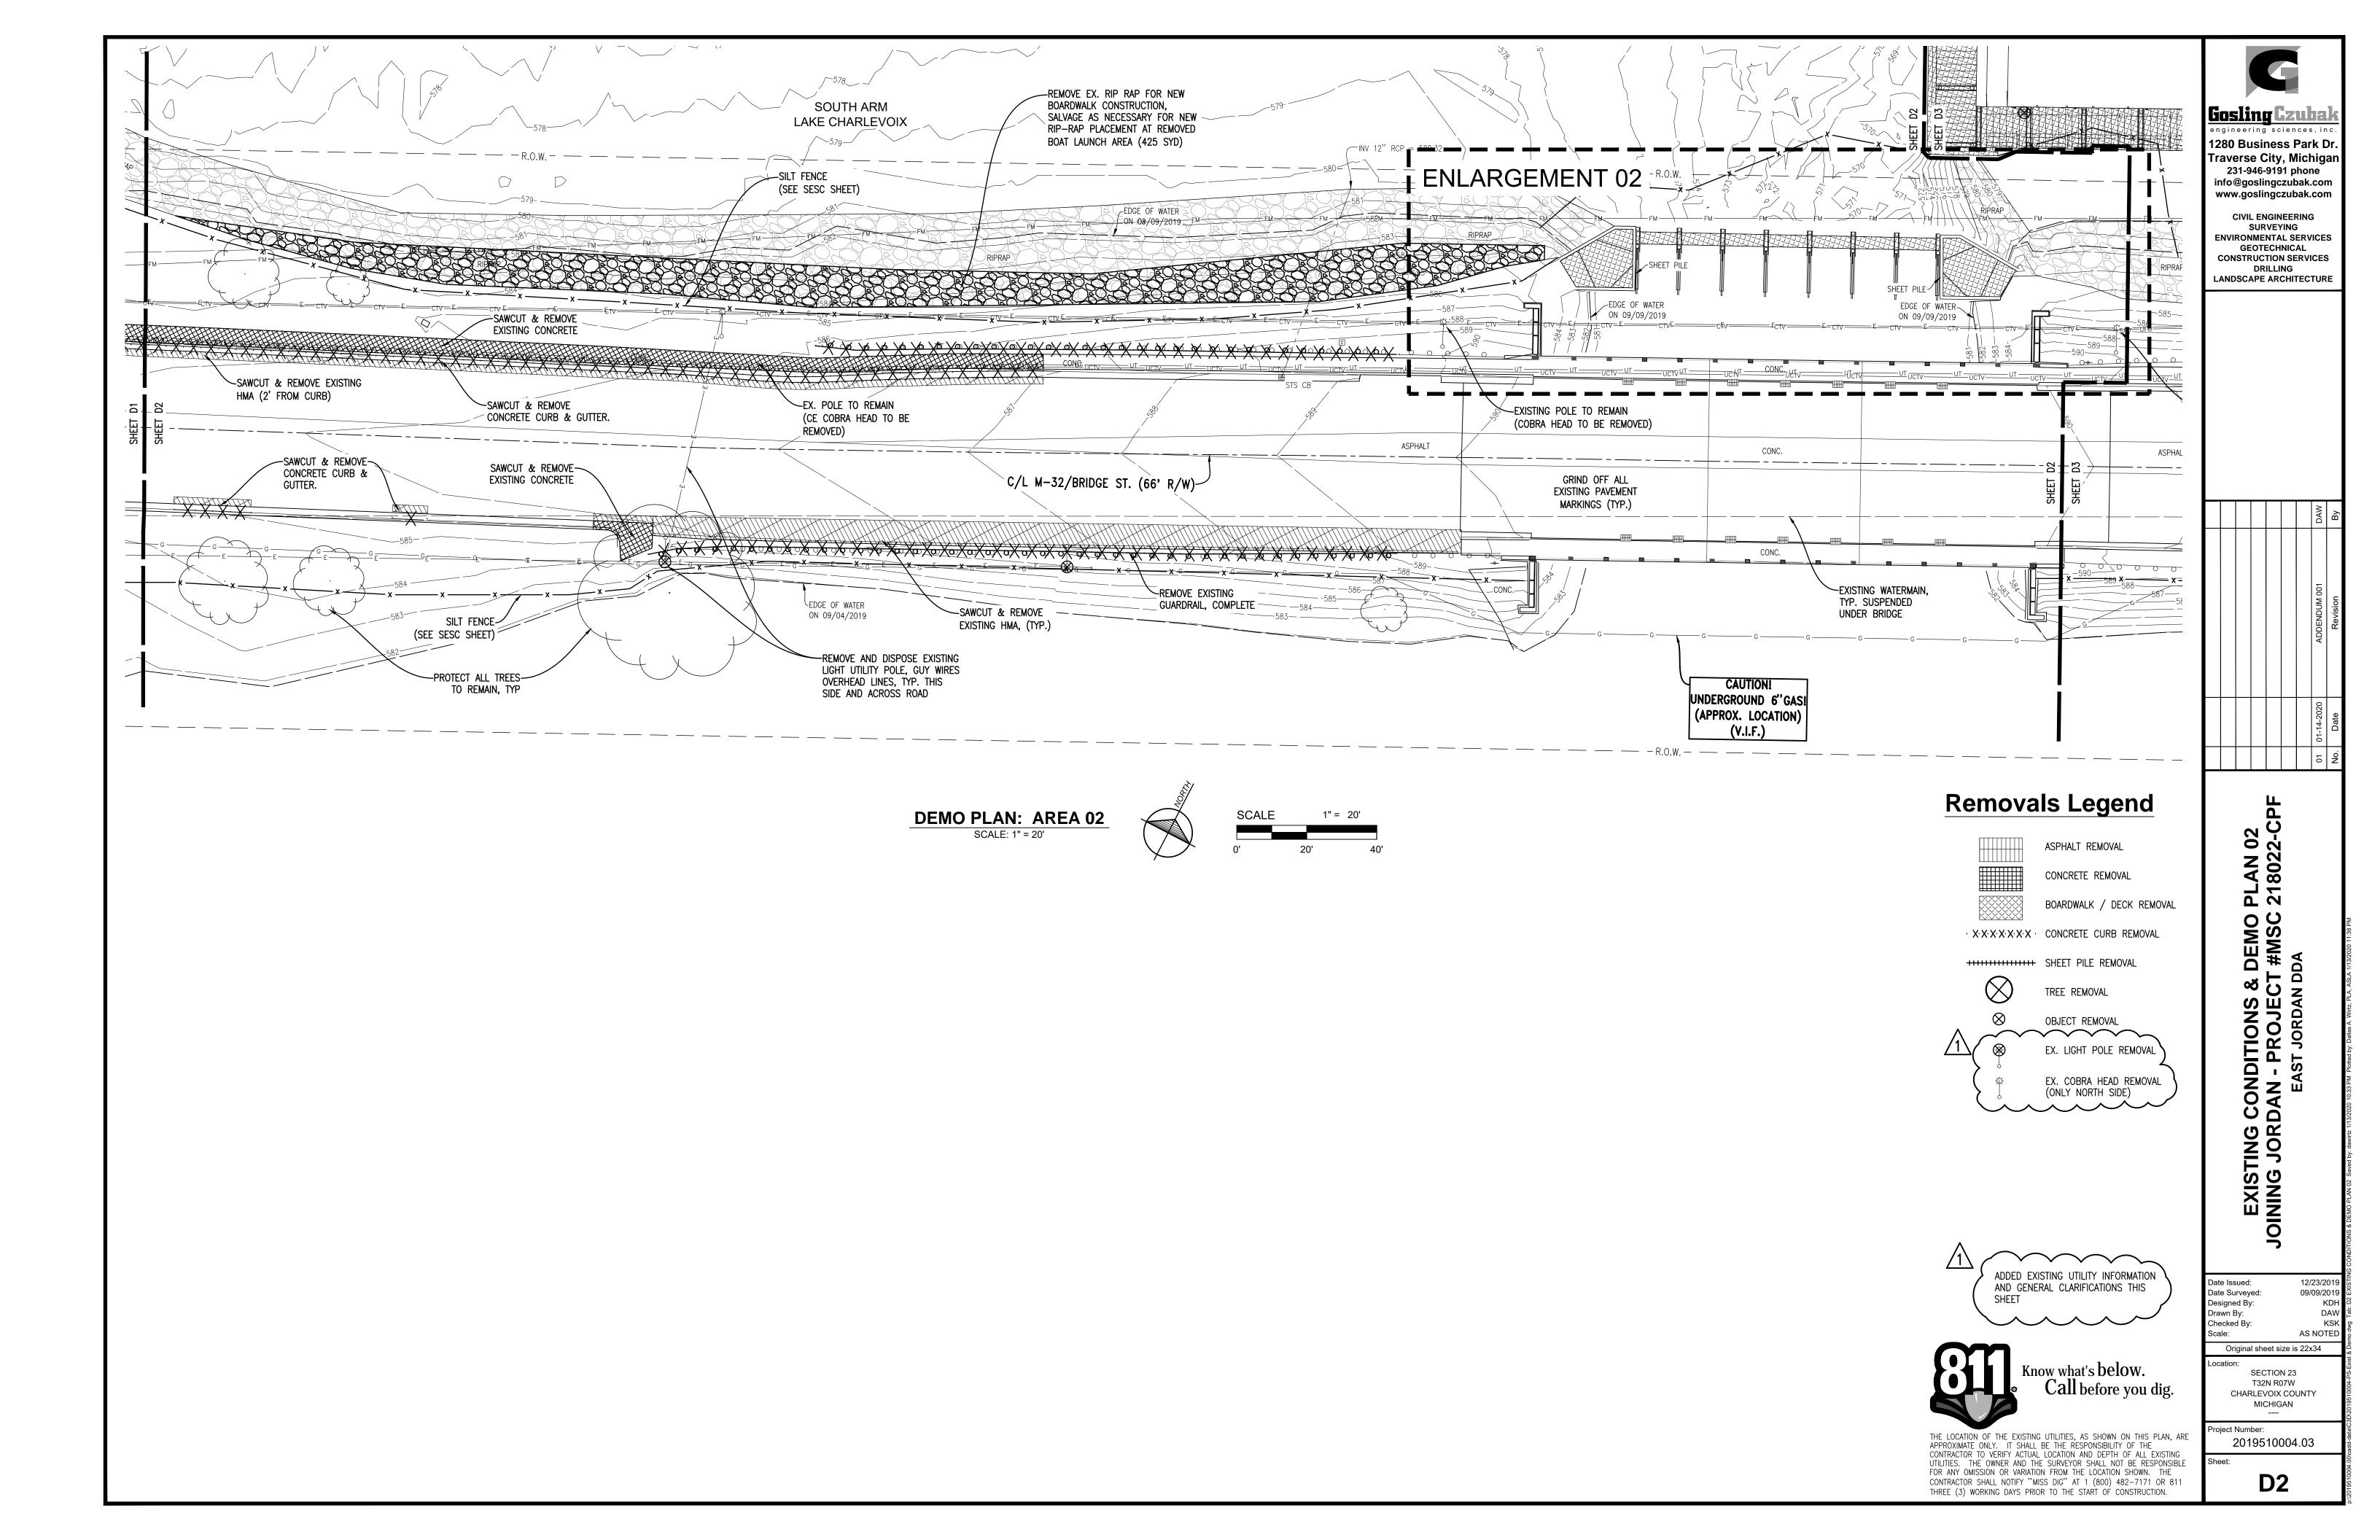

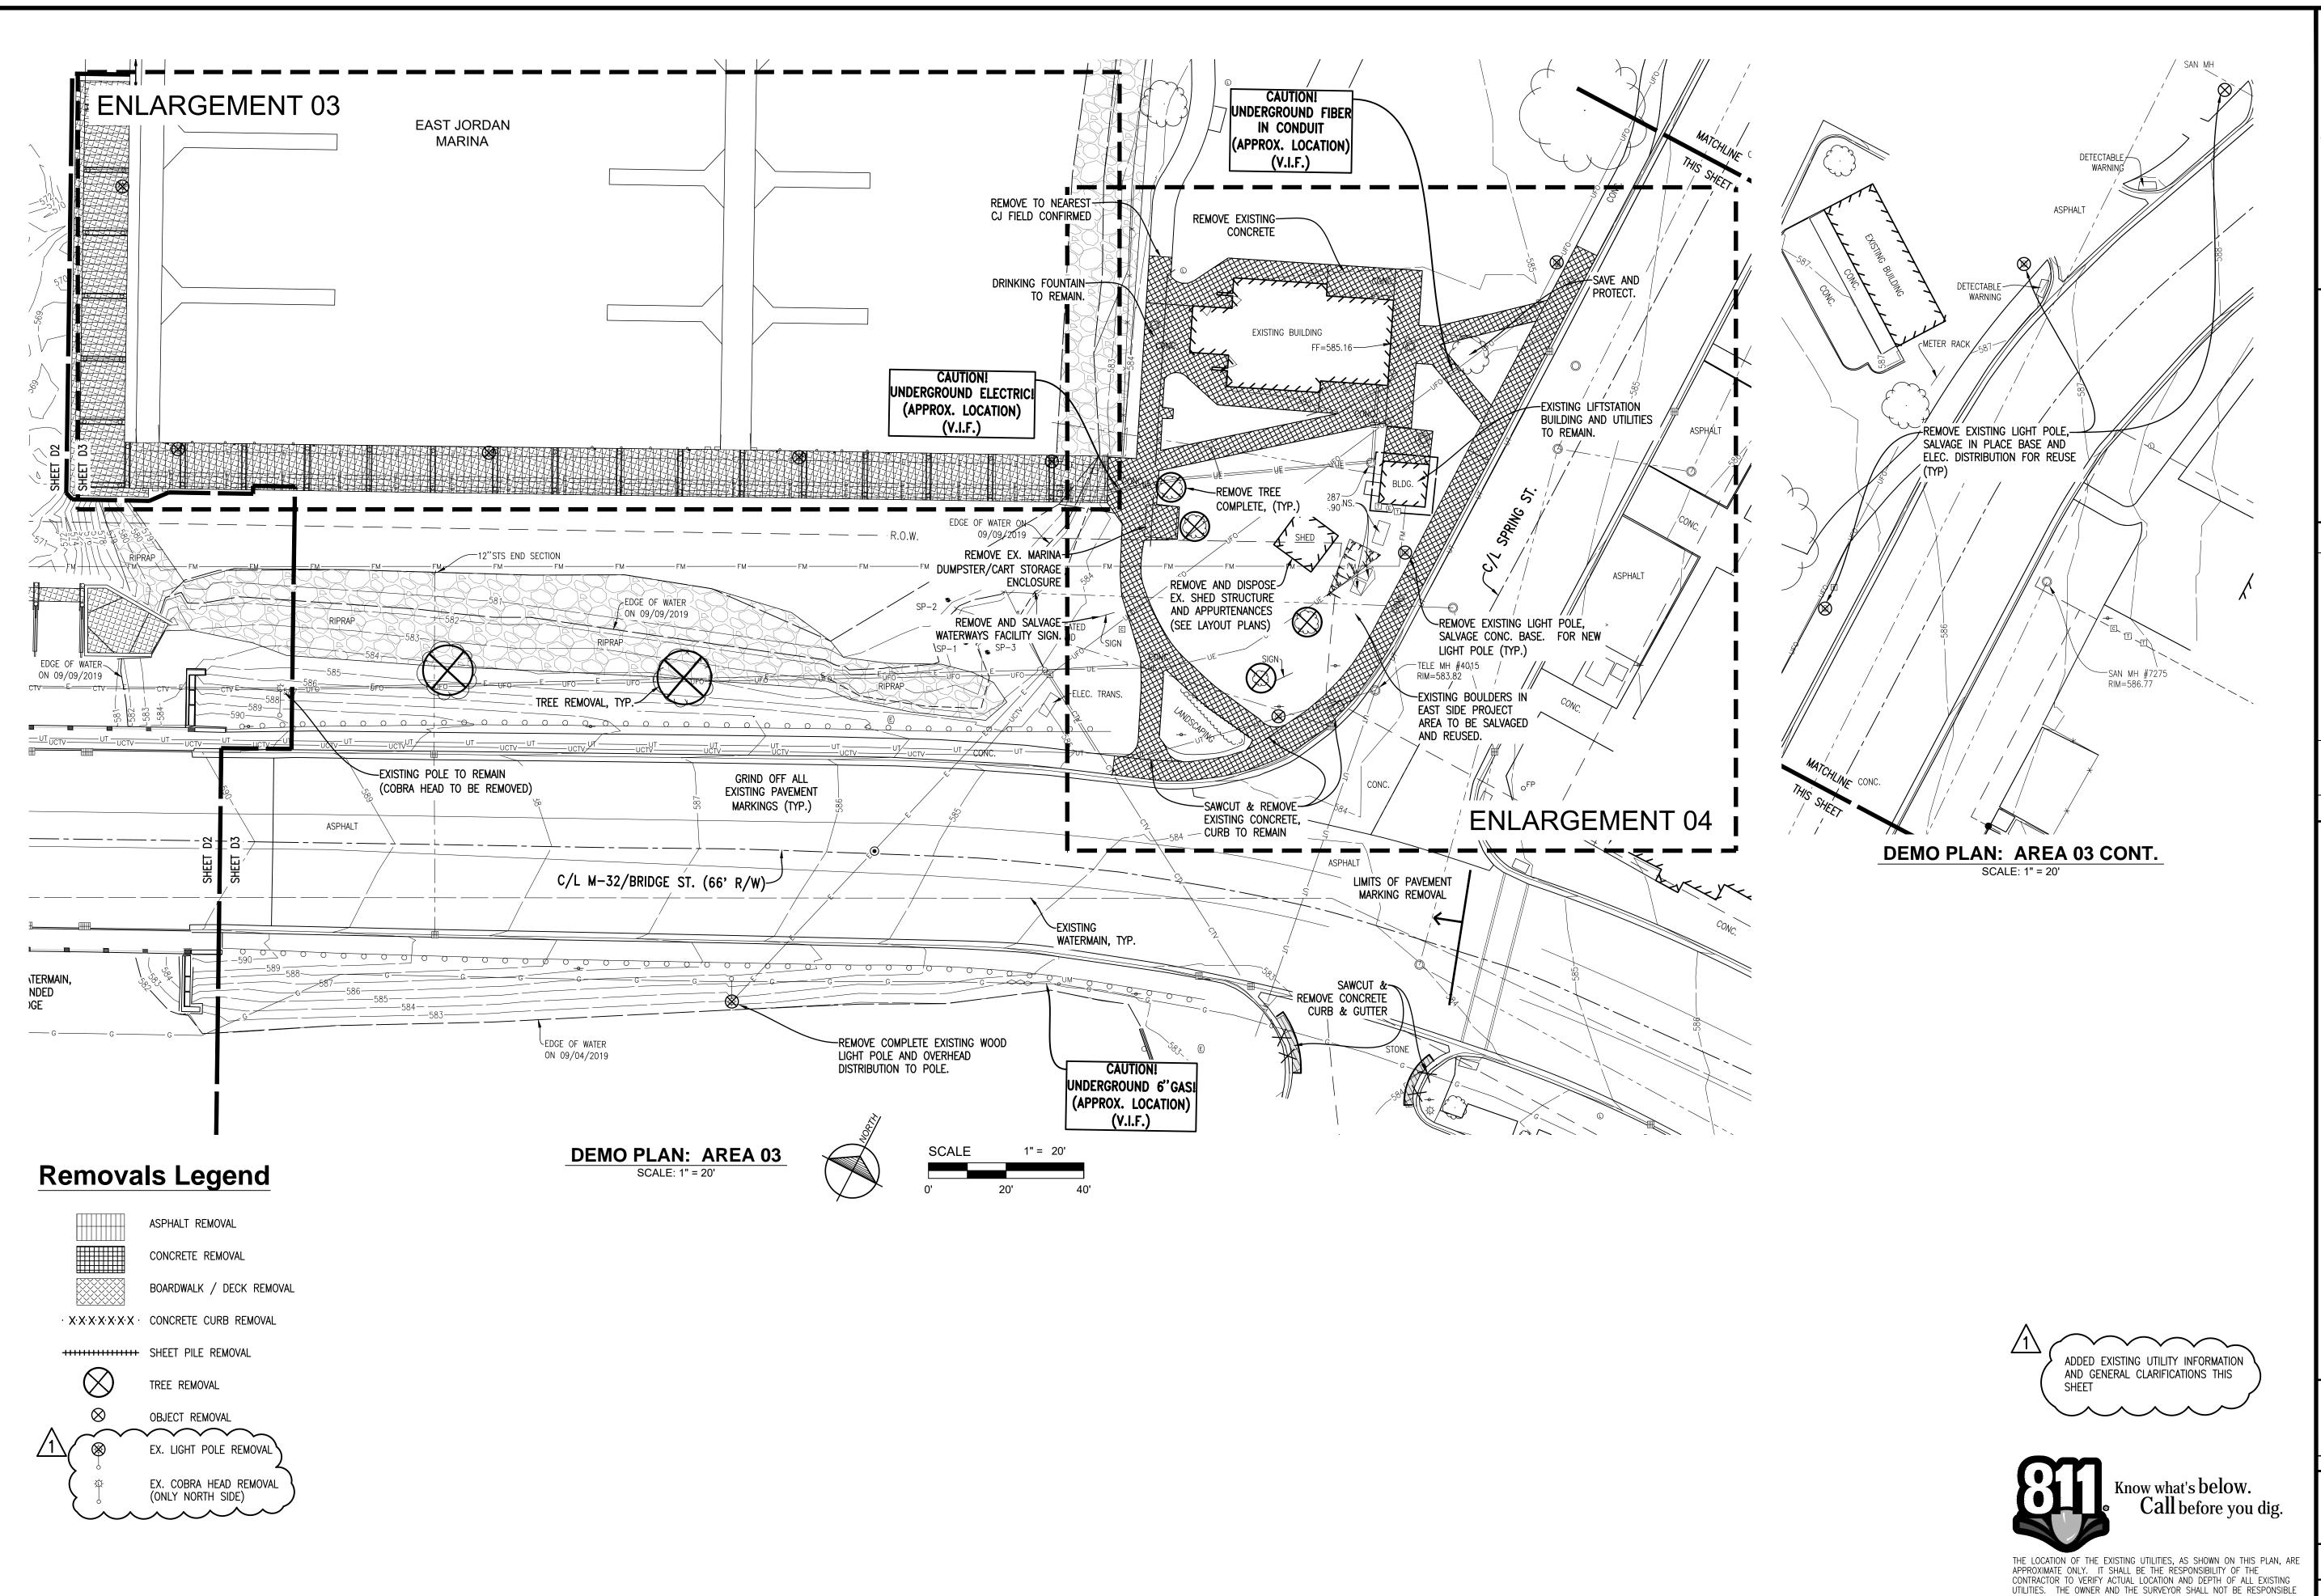

Gosling Czuba

1280 Business Park Dr. Traverse City, Michigar 231-946-9191 phone info@goslingczubak.com www.goslingczubak.com

CIVIL ENGINEERING SURVEYING **ENVIRONMENTAL SERVICES** GEOTECHNICAL CONSTRUCTION SERVICES DRILLING

LANDSCAPE ARCHITECTURE

& DEMO CONDITIONS & INDAN - PROJECT

EAST JORDAN DI EXISTING (

Date Surveyed: 09/09/2019 Designed By: Drawn By: Checked By: AS NOTED

Original sheet size is 22x34 SECTION 23 T32N R07W CHARLEVOIX COUNTY


MICHIGAN


oject Number: 2019510004.03


FOR ANY OMISSION OR VARIATION FROM THE LOCATION SHOWN. THE


CONTRACTOR SHALL NOTIFY "MISS DIG" AT 1 (800) 482-7171 OR 811 THREE (3) WORKING DAYS PRIOR TO THE START OF CONSTRUCTION.


D3

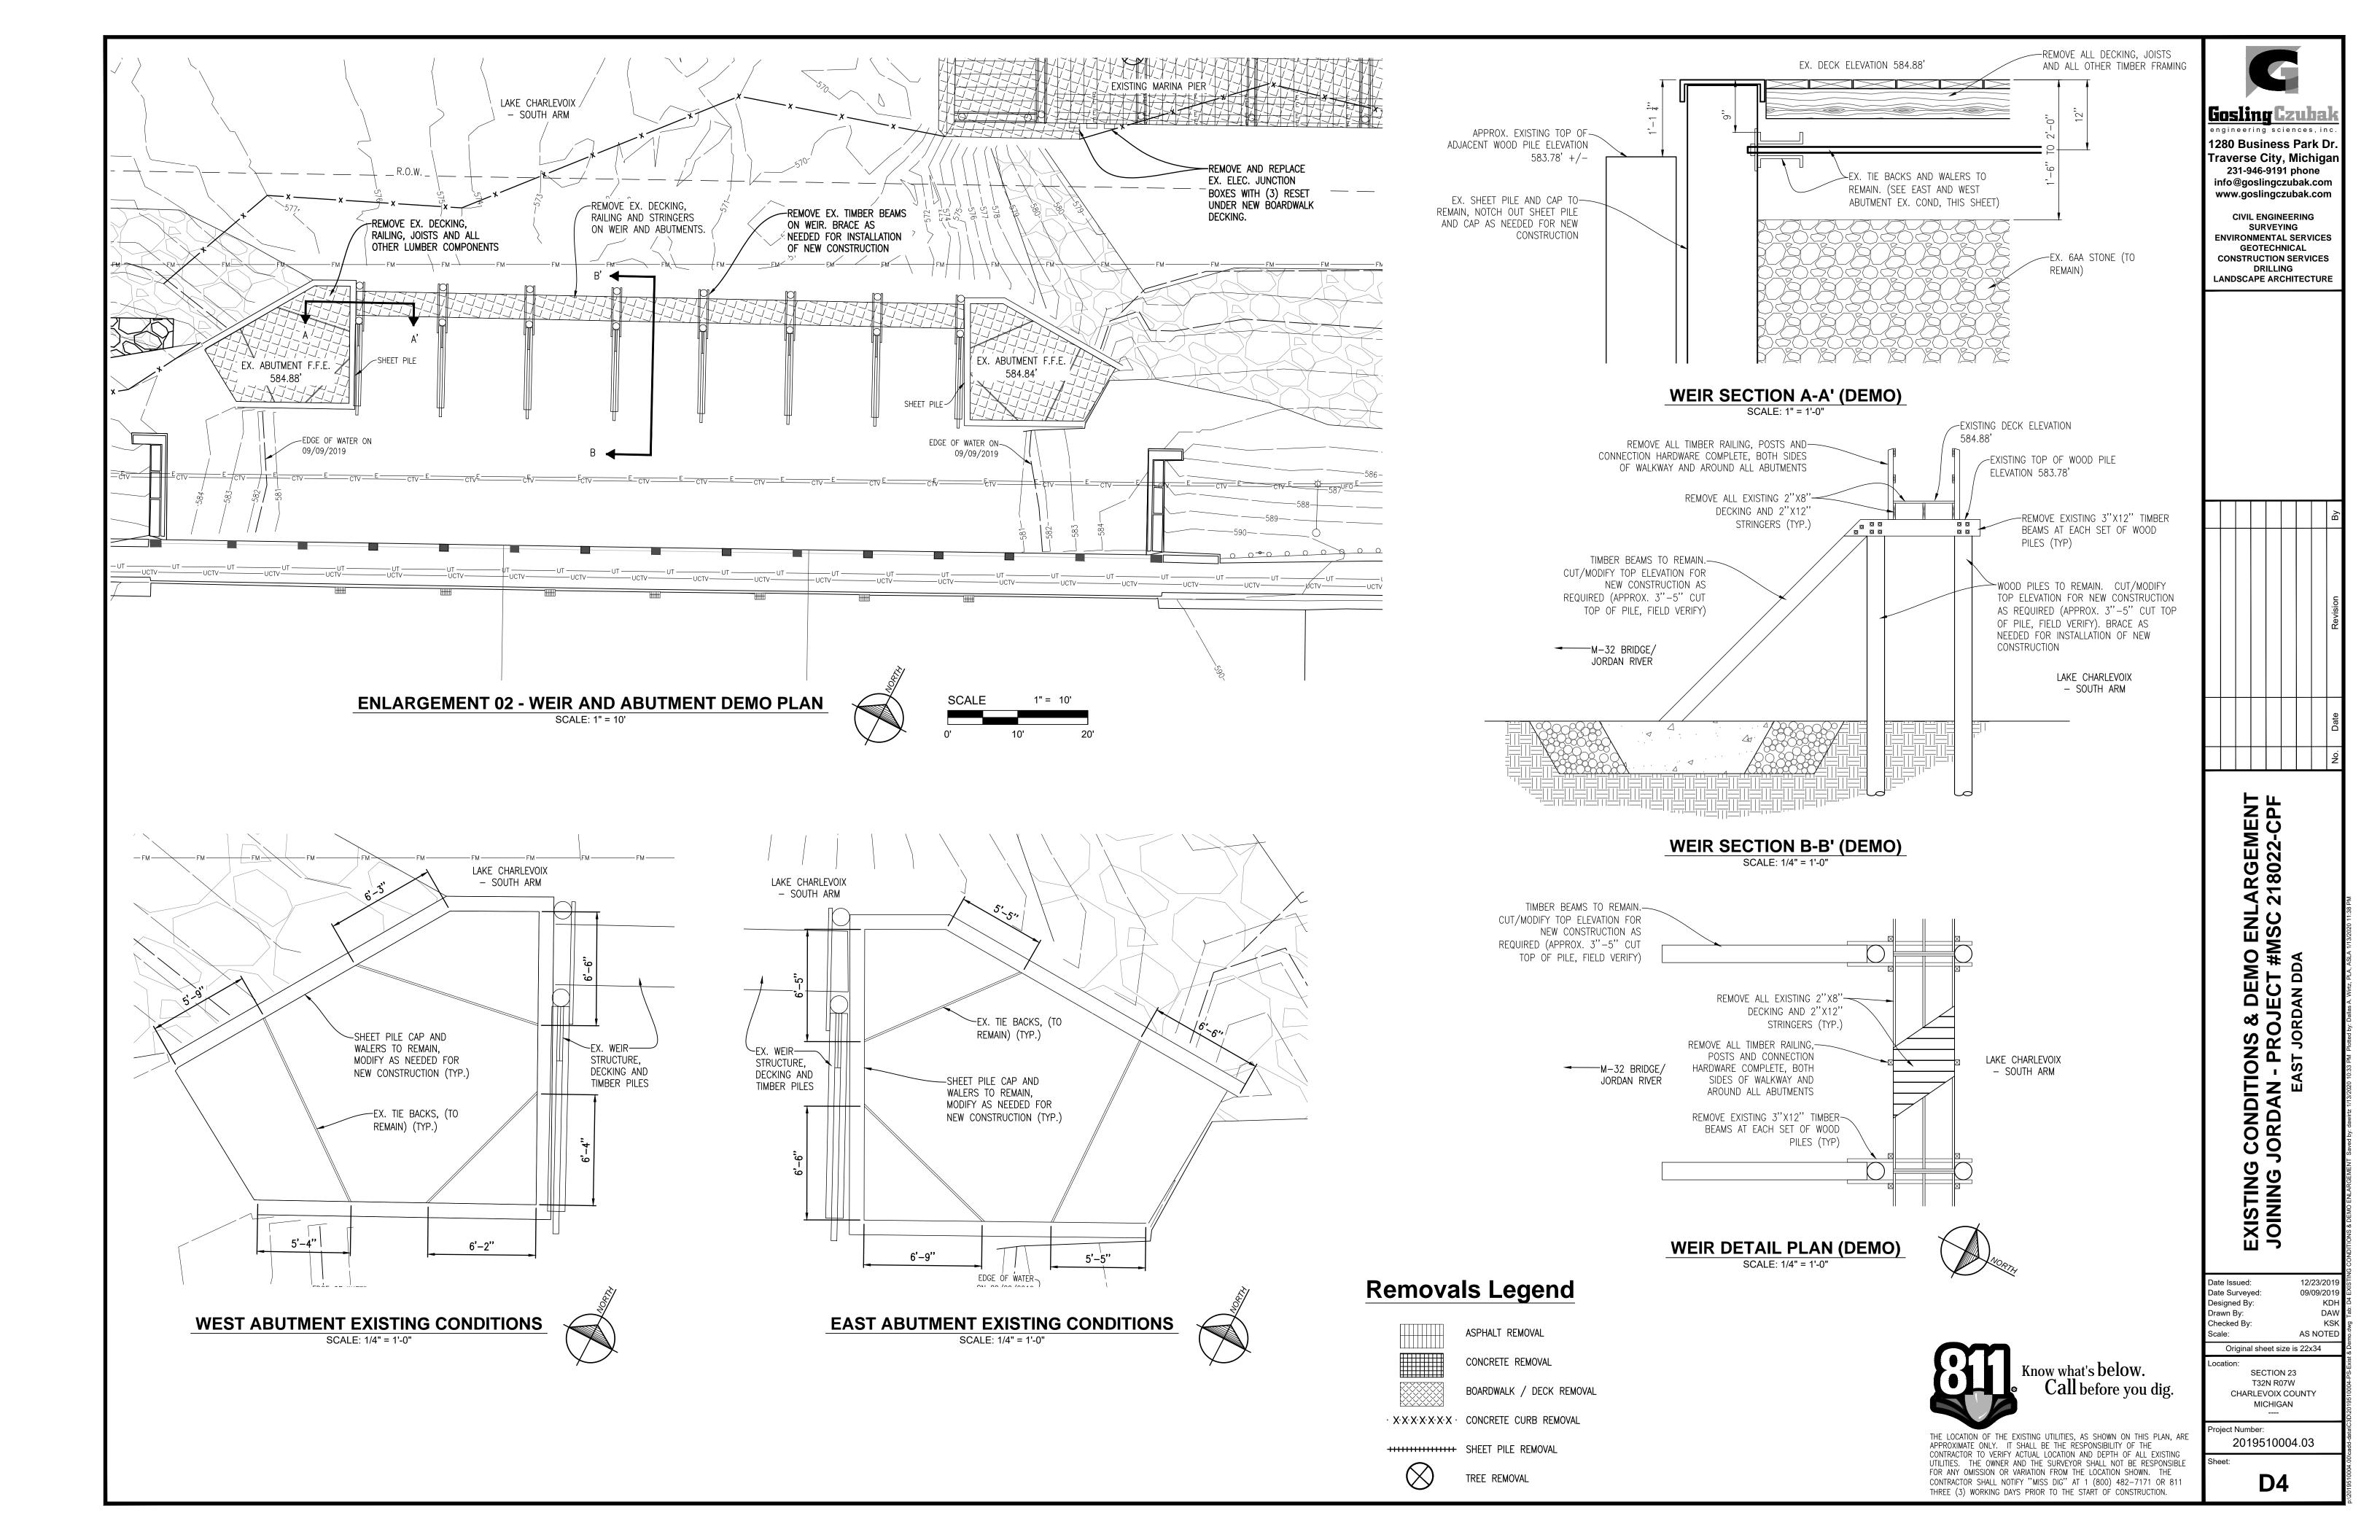


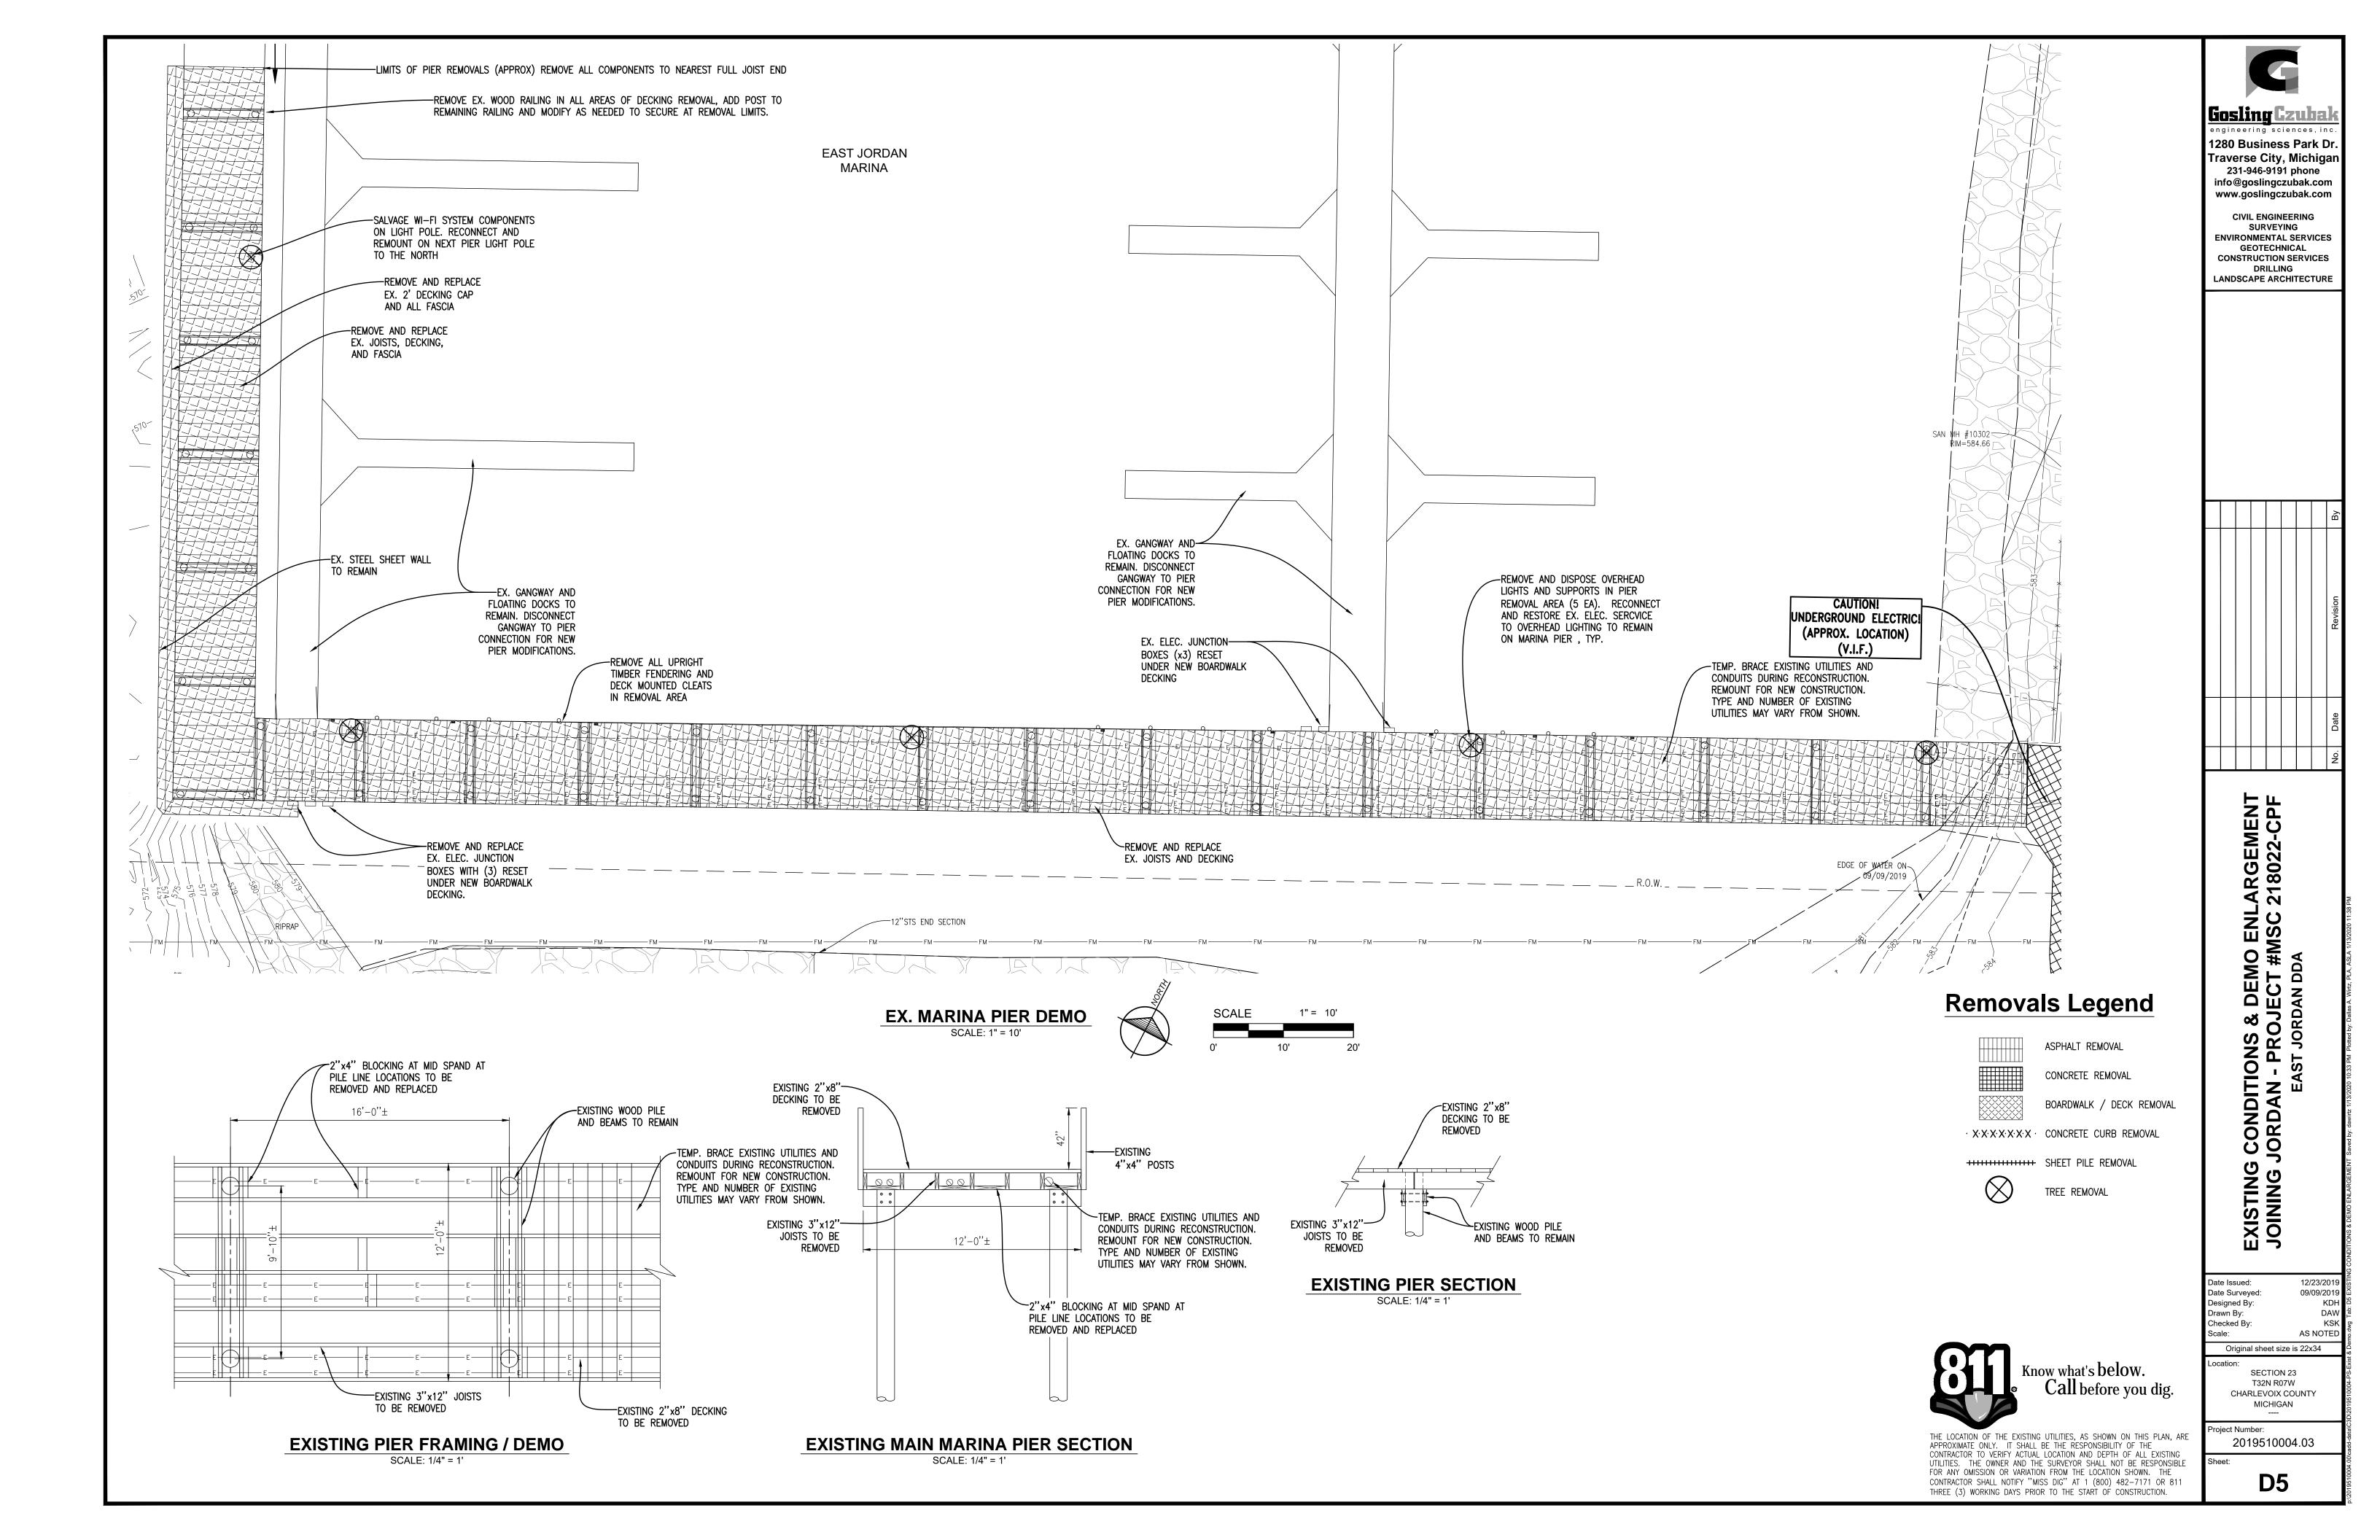

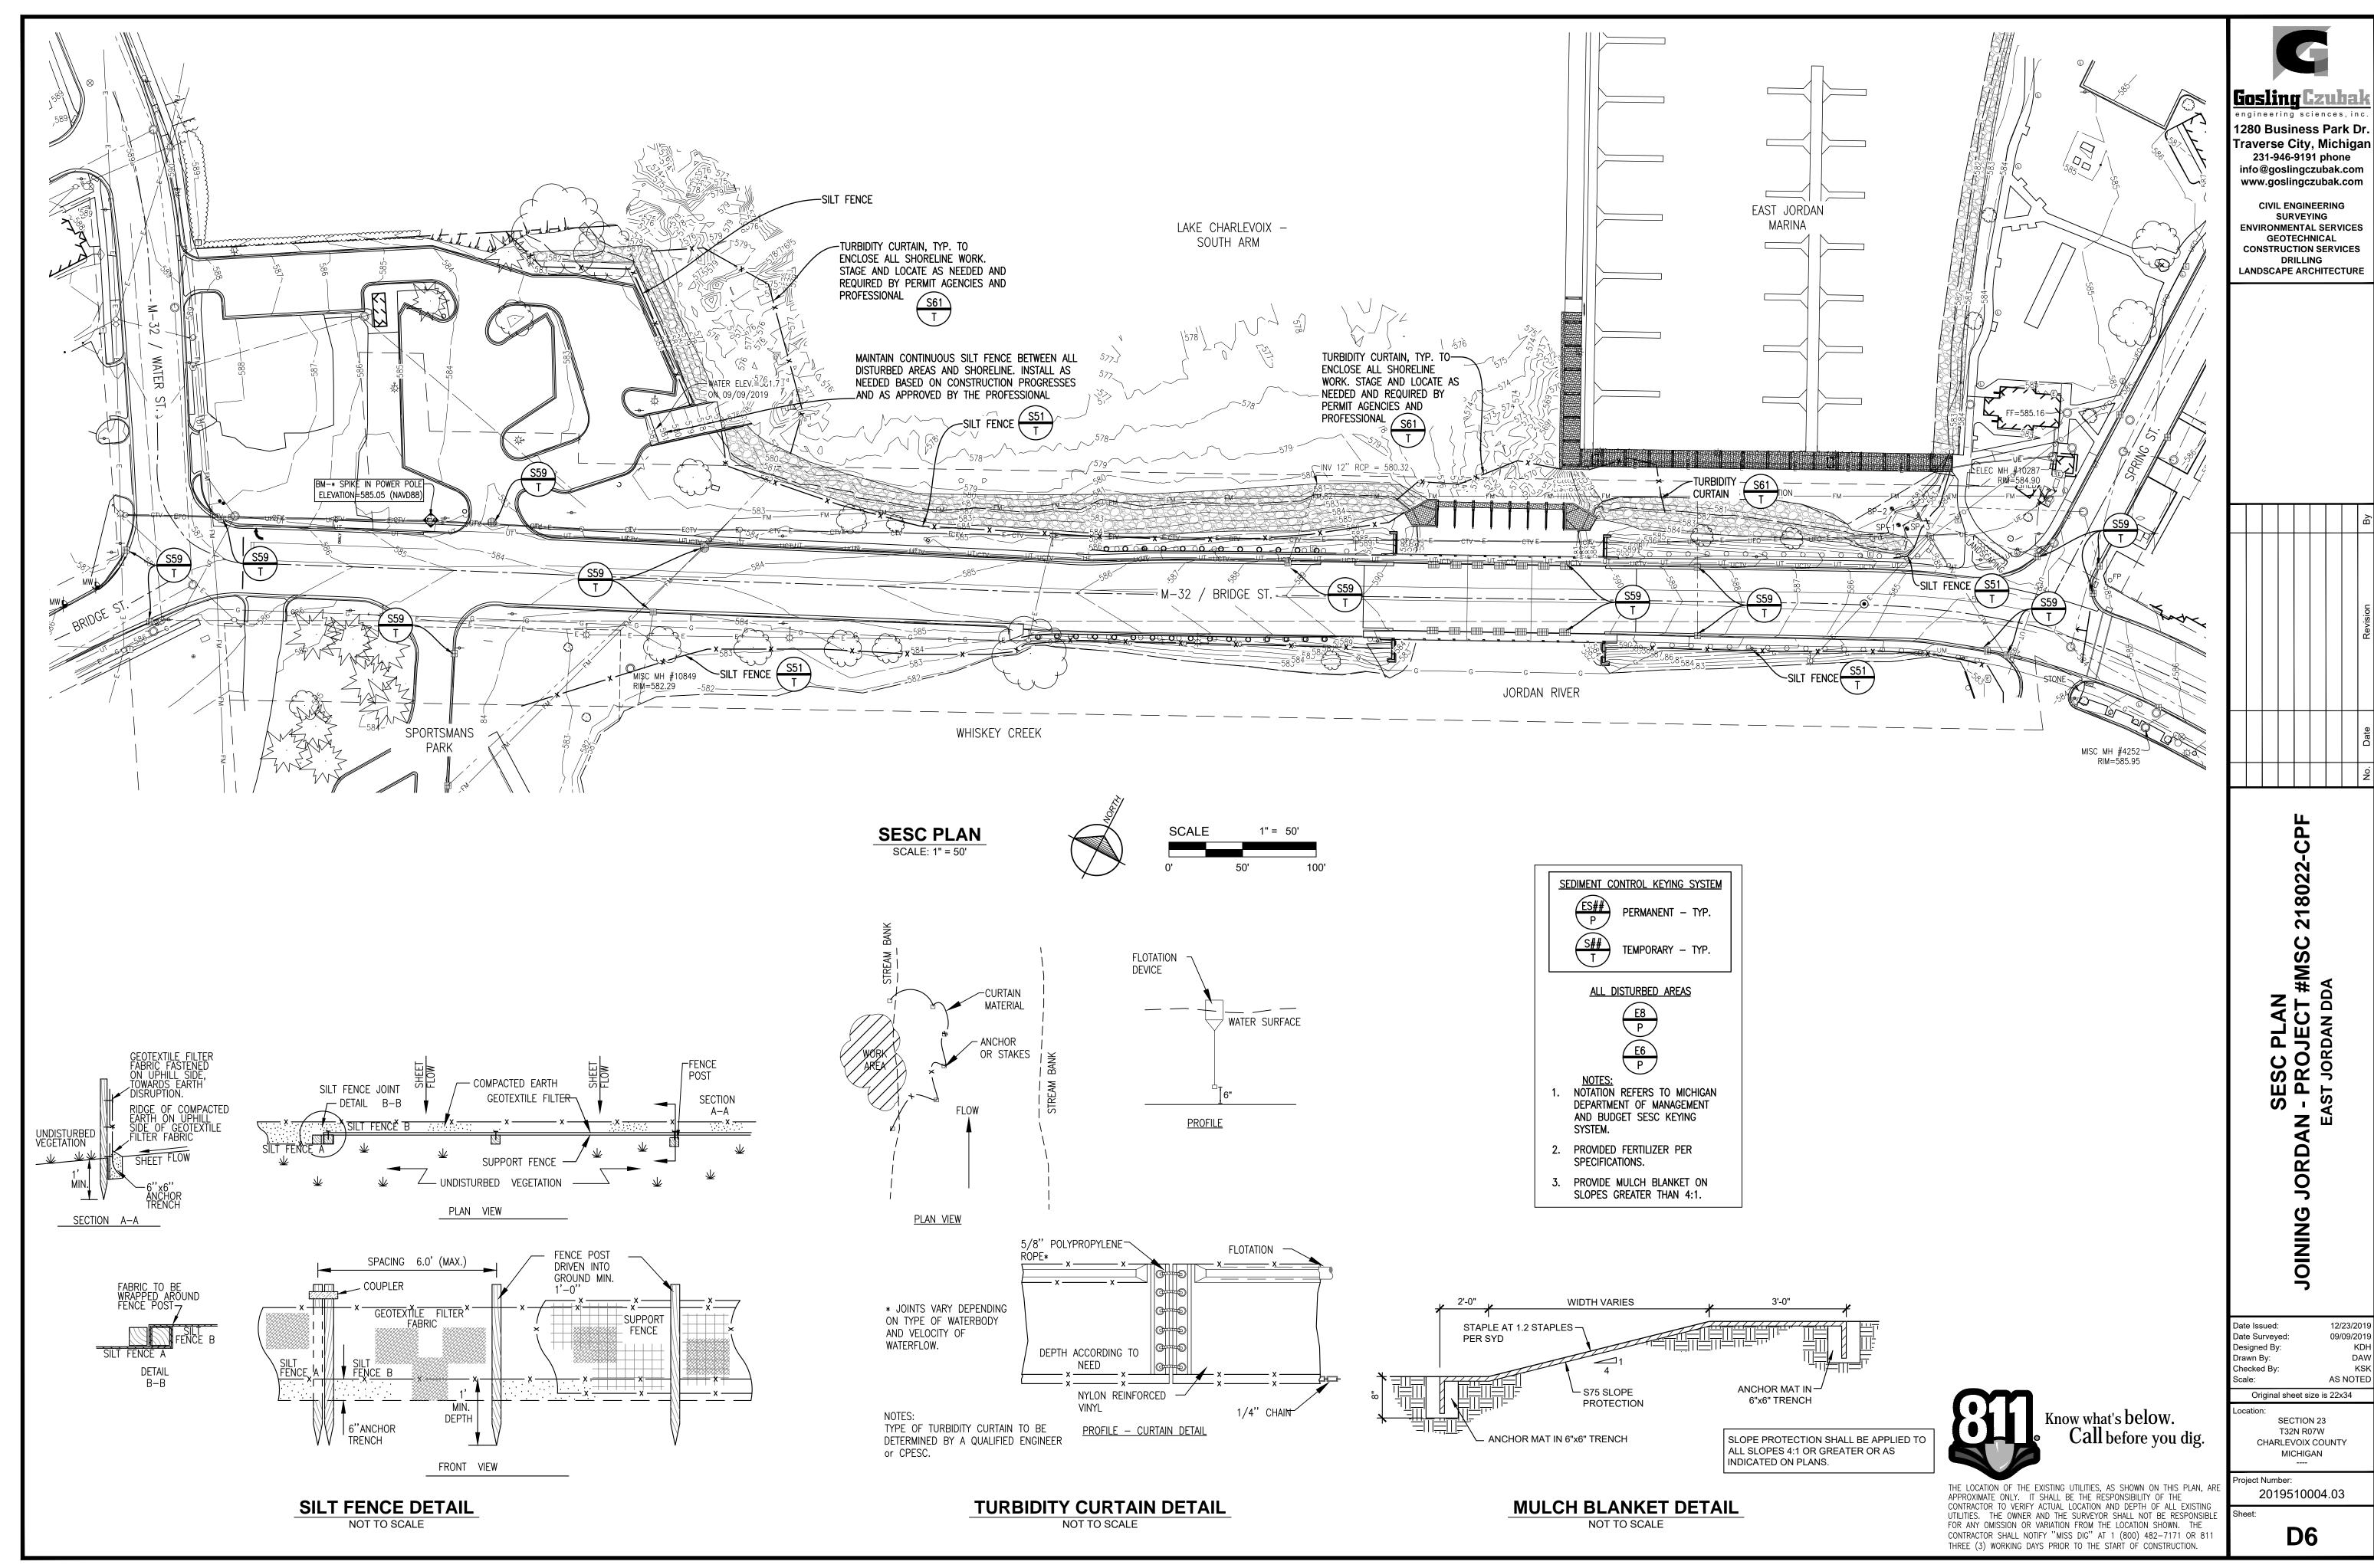

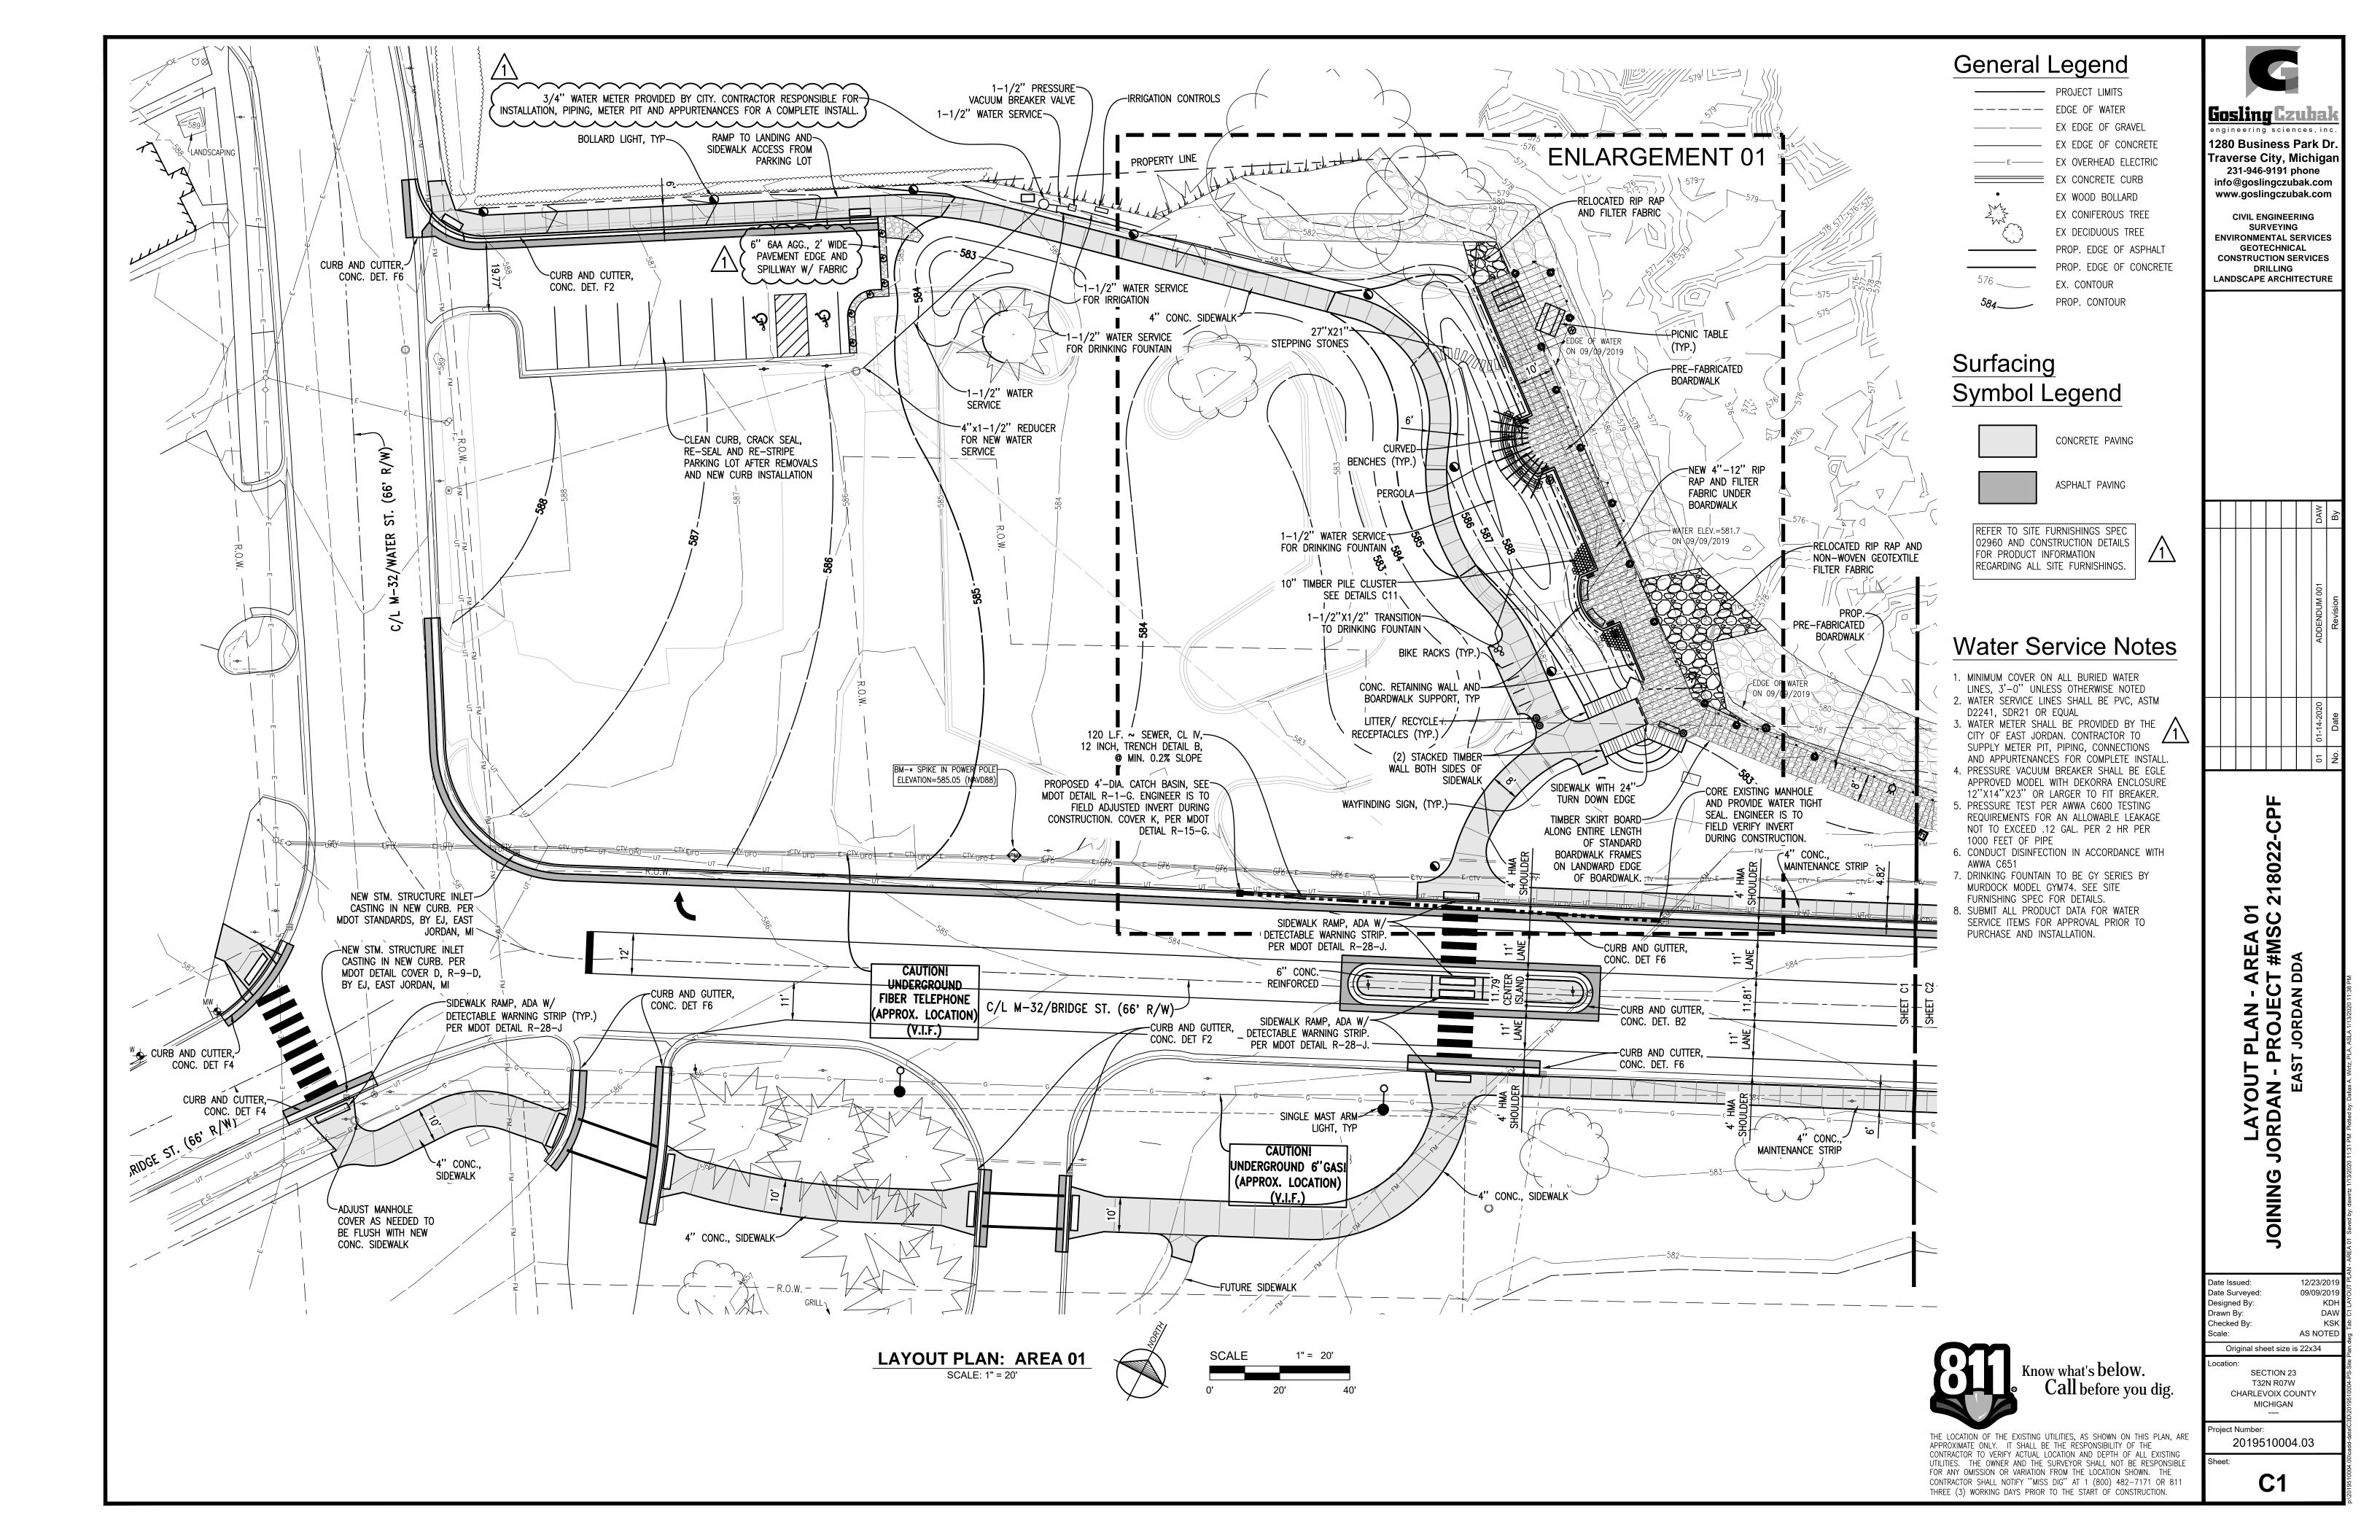

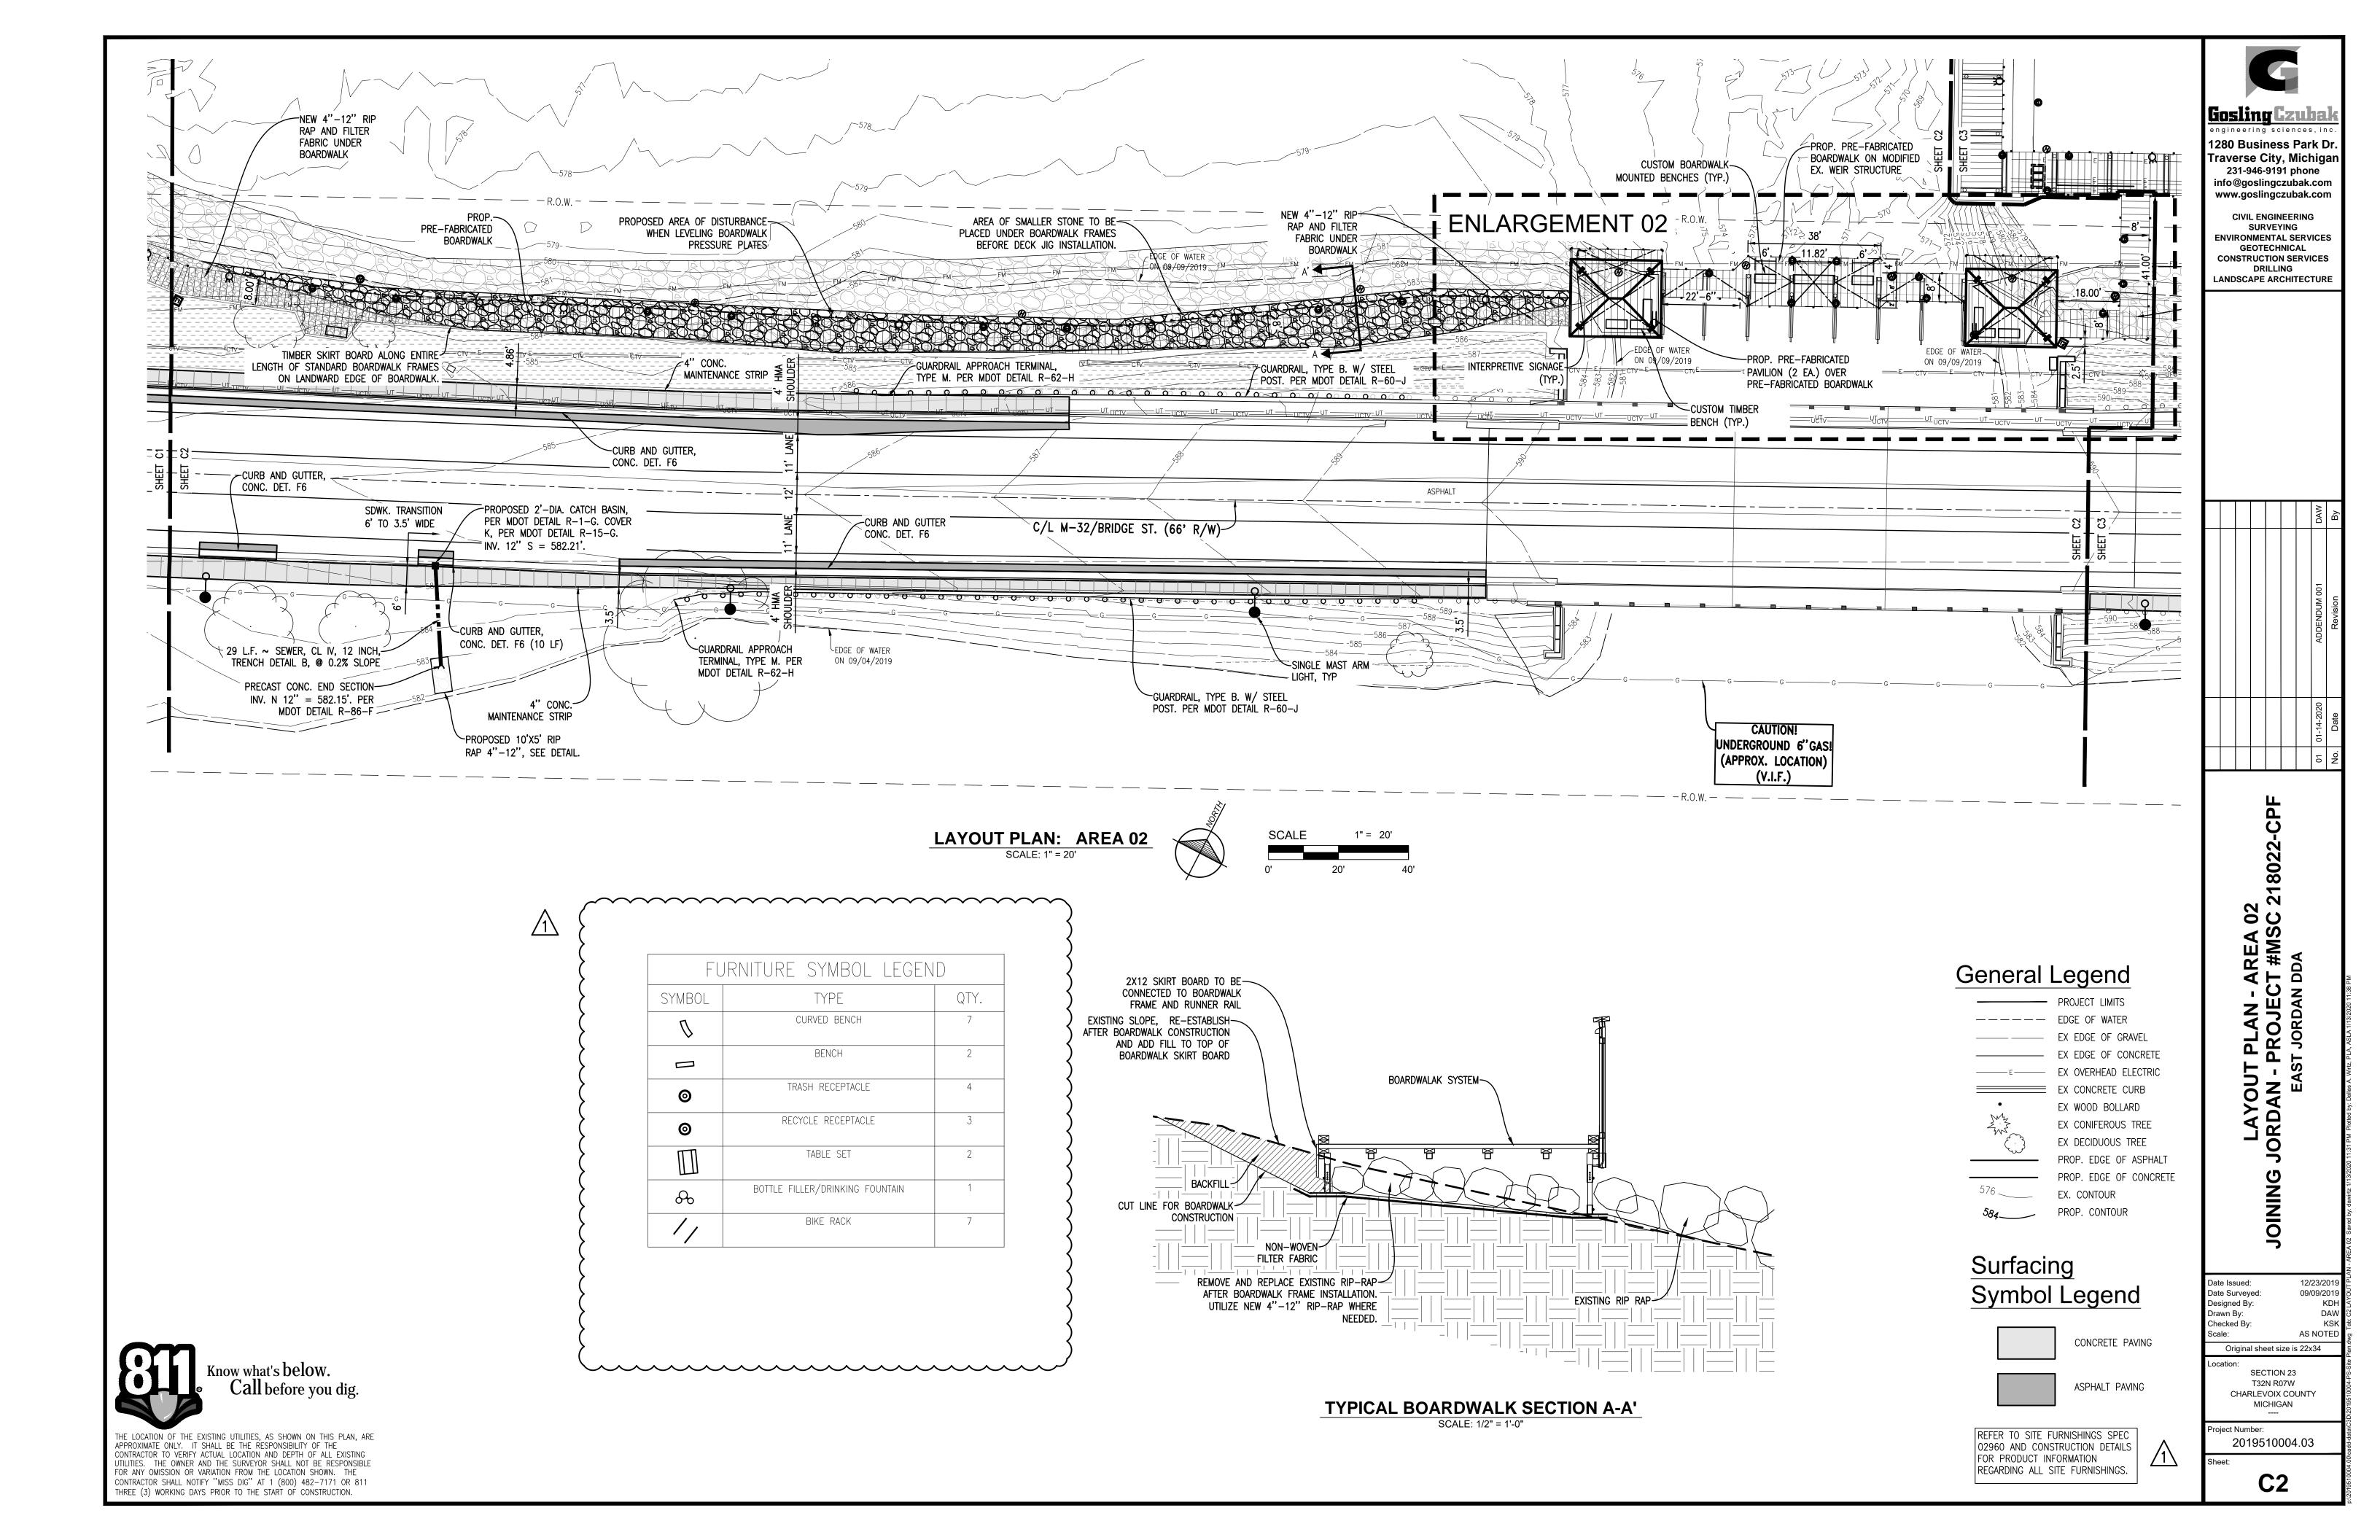

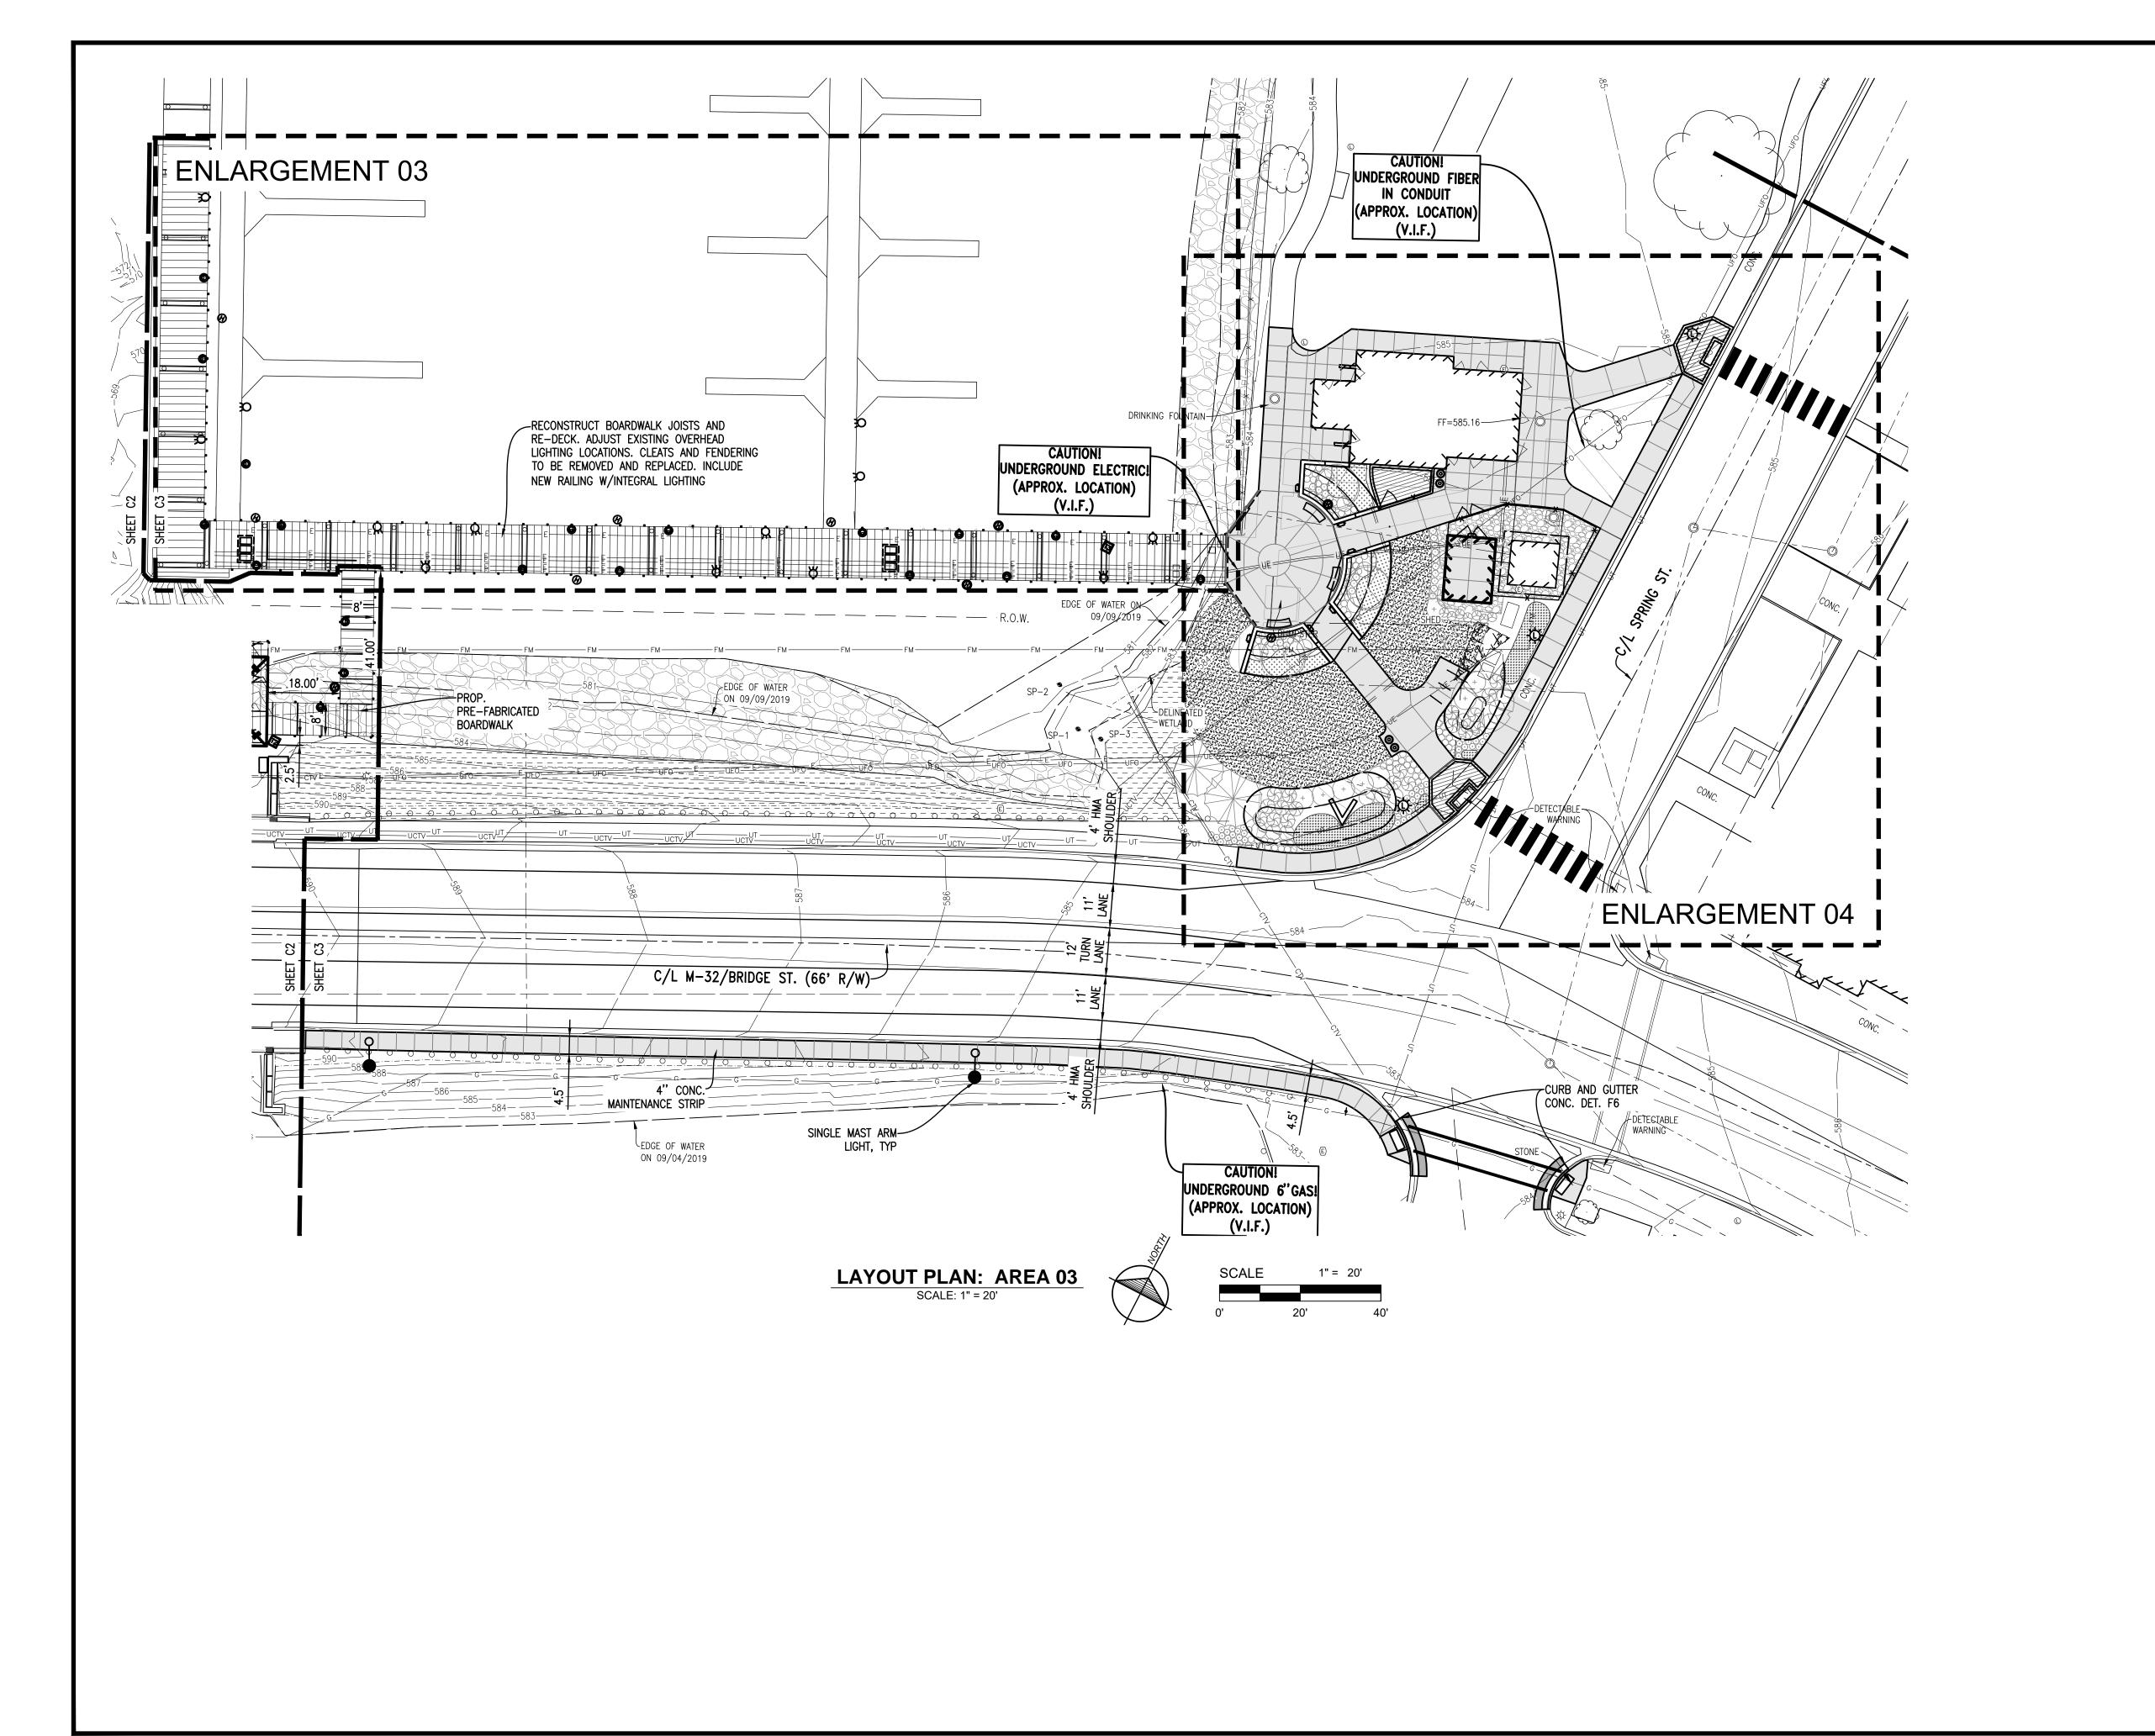

General Legend

---- EDGE OF WATER EX EDGE OF GRAVEL EX EDGE OF CONCRETE E EX OVERHEAD ELECTRIC EX CONCRETE CURB EX WOOD BOLLARD EX CONIFEROUS TREE EX DECIDUOUS TREE PROP. EDGE OF ASPHALT PROP. EDGE OF CONCRETE

CIVIL ENGINEERING SURVEYING **ENVIRONMENTAL SERVICES** GEOTECHNICAL CONSTRUCTION SERVICES DRILLING LANDSCAPE ARCHITECTURE

Gosling Fzuhal engineering sciences, inc

1280 Business Park Dr.

Traverse City, Michigan 231-946-9191 phone

info@goslingczubak.com www.goslingczubak.com

Surfacing Symbol Legend

CONCRETE PAVING ASPHALT PAVING

EX. CONTOUR PROP. CONTOUR

PERMEABLE PAVEMENT

REFER TO SITE FURNISHINGS SPEC 02960 AND CONSTRUCTION DETAILS FOR PRODUCT INFORMATION REGARDING ALL SITE FURNISHINGS.



LAYOUT PLAN - AREA 03 JORDAN - PROJECT #MSC 218 EAST JORDAN DDA


Know what's below. Call before you dig.


THE LOCATION OF THE EXISTING UTILITIES, AS SHOWN ON THIS PLAN, ARE APPROXIMATE ONLY. IT SHALL BE THE RESPONSIBILITY OF THE CONTRACTOR TO VERIFY AND ALL LOCATION AND DEPTH OF ALL EXISTING UTILITIES. THE OWNER AND THE SURVEYOR SHALL NOT BE RESPONSIBLE FOR ANY OMISSION OR VARIATION FROM THE LOCATION SHOWN. THE CONTRACTOR SHALL NOTIFY "MISS DIG" AT 1 (800) 482-7171 OR 811 THREE (3) WORKING DAYS PRIOR TO THE START OF CONSTRUCTION.


Date Surveyed: 09/09/2019 Designed By: Drawn By: Checked By: AS NOTED Original sheet size is 22x34 SECTION 23 T32N R07W CHARLEVOIX COUNTY MICHIGAN oject Number: 2019510004.03


C3

JOINING

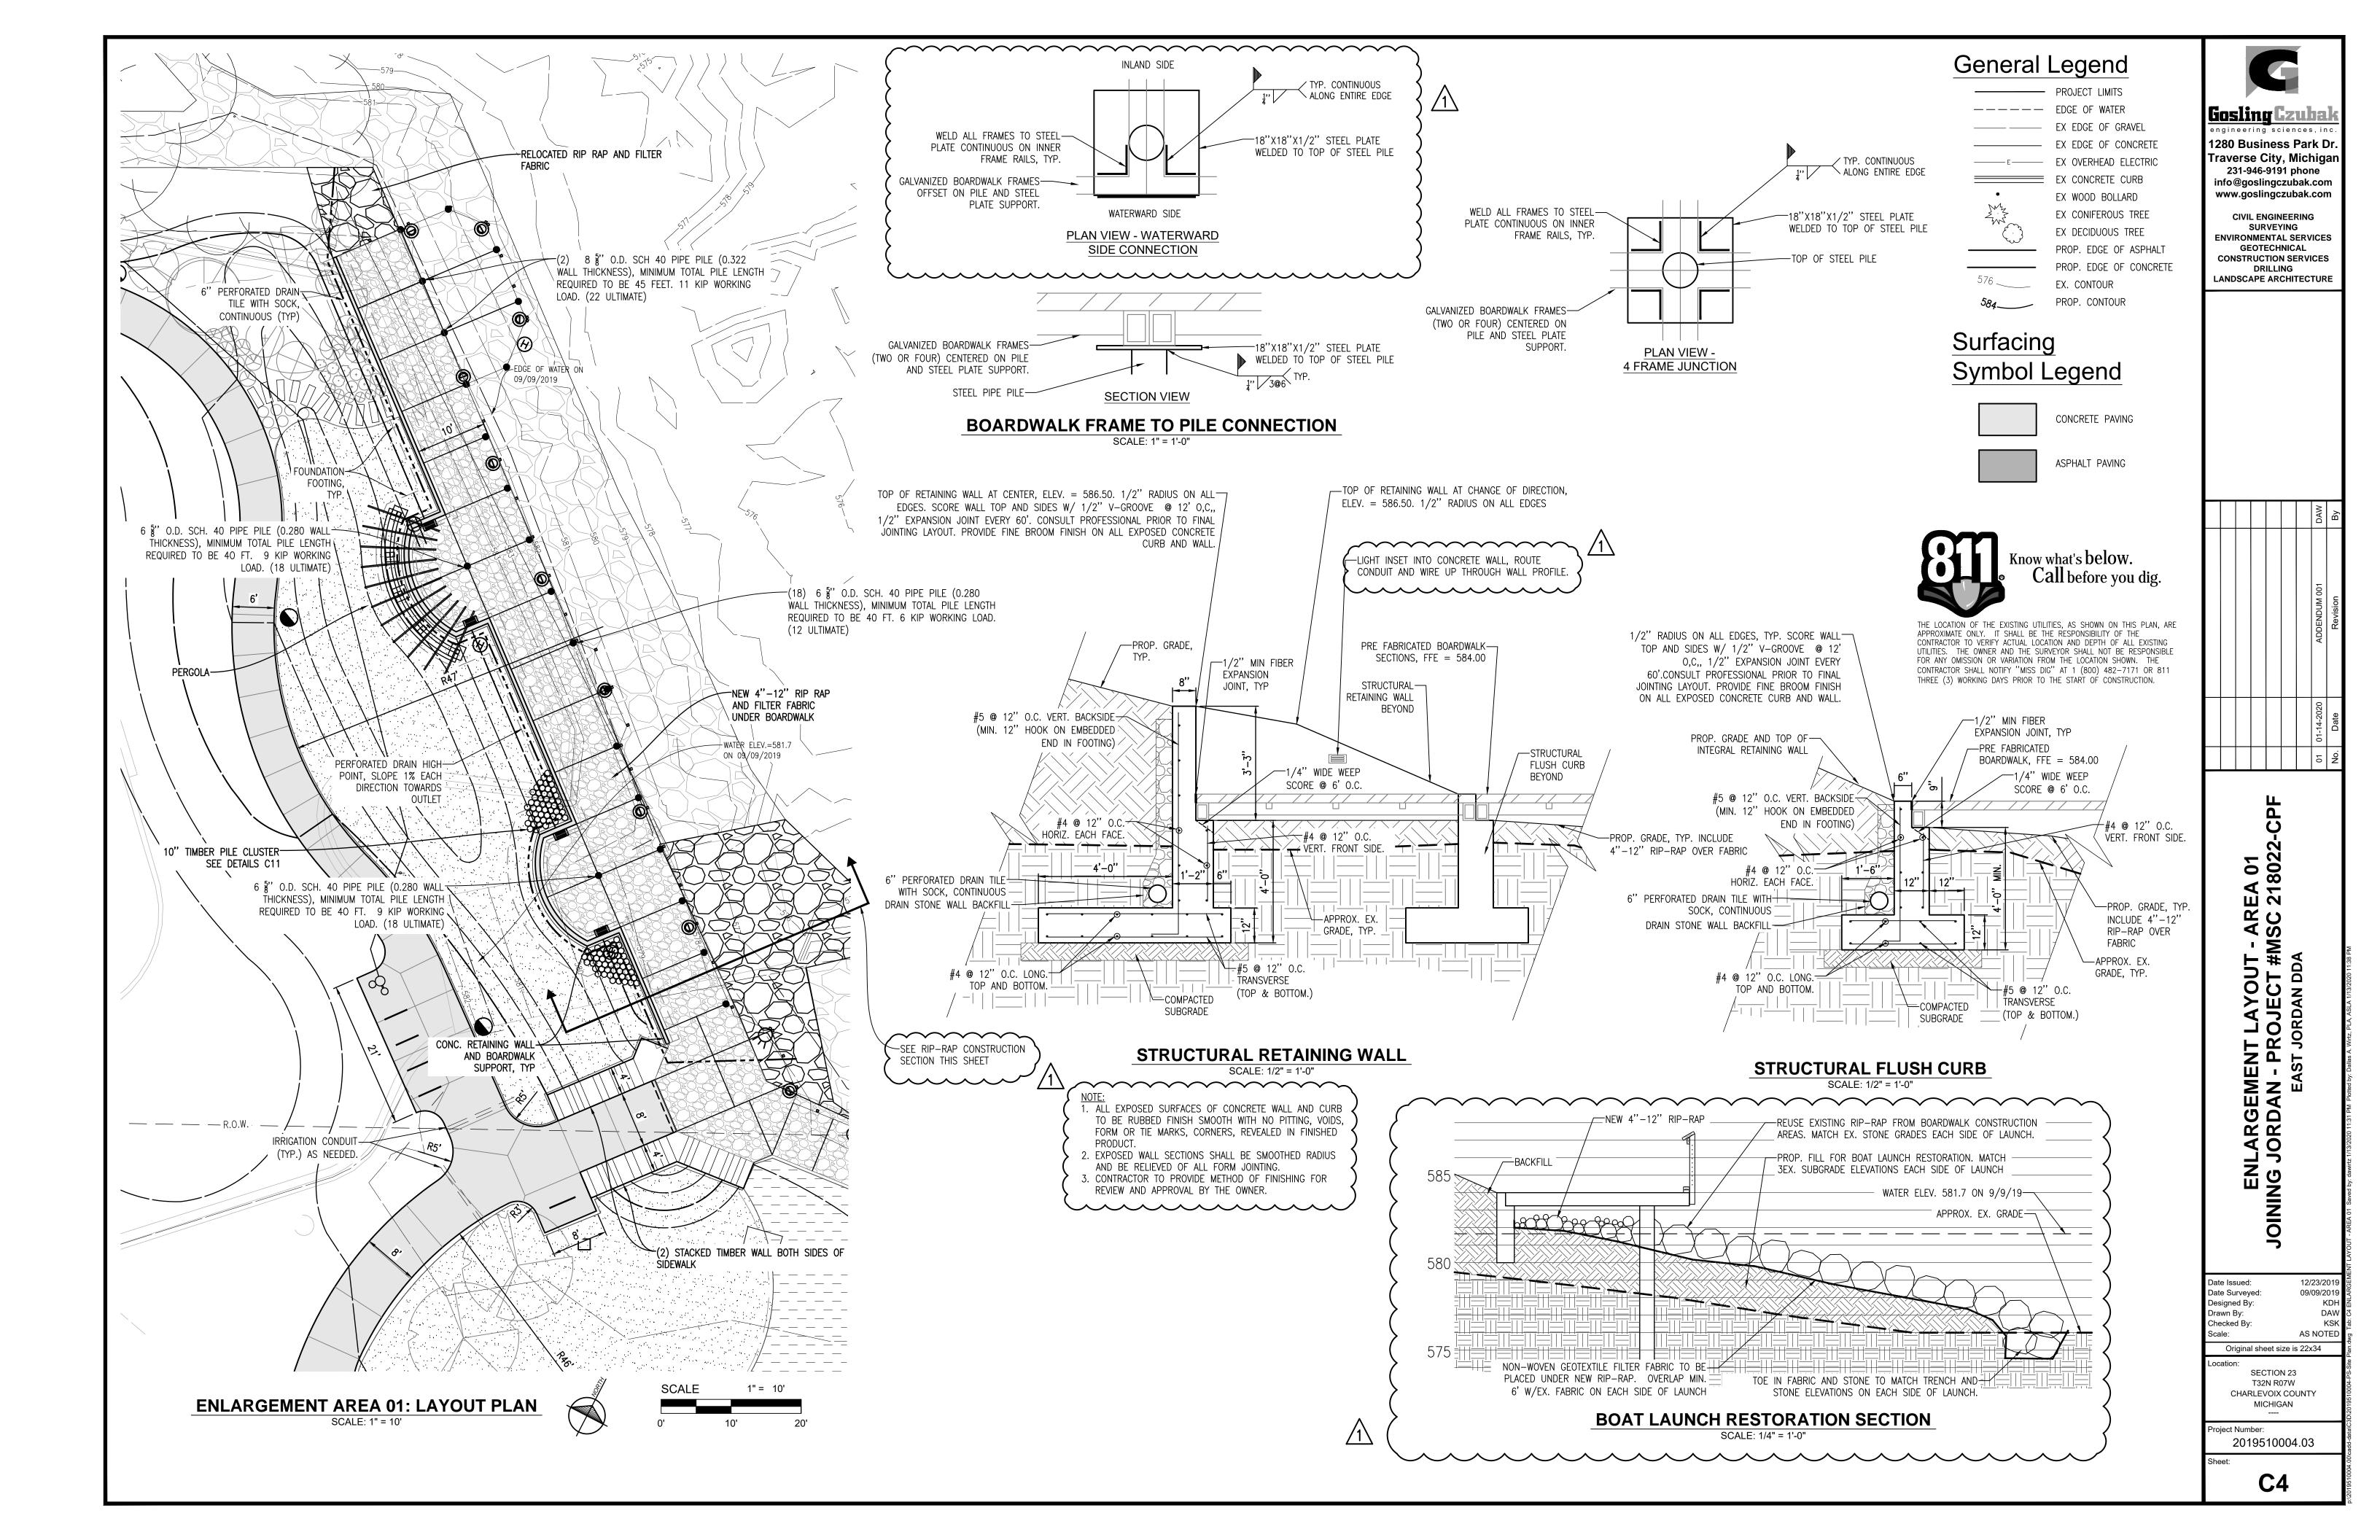


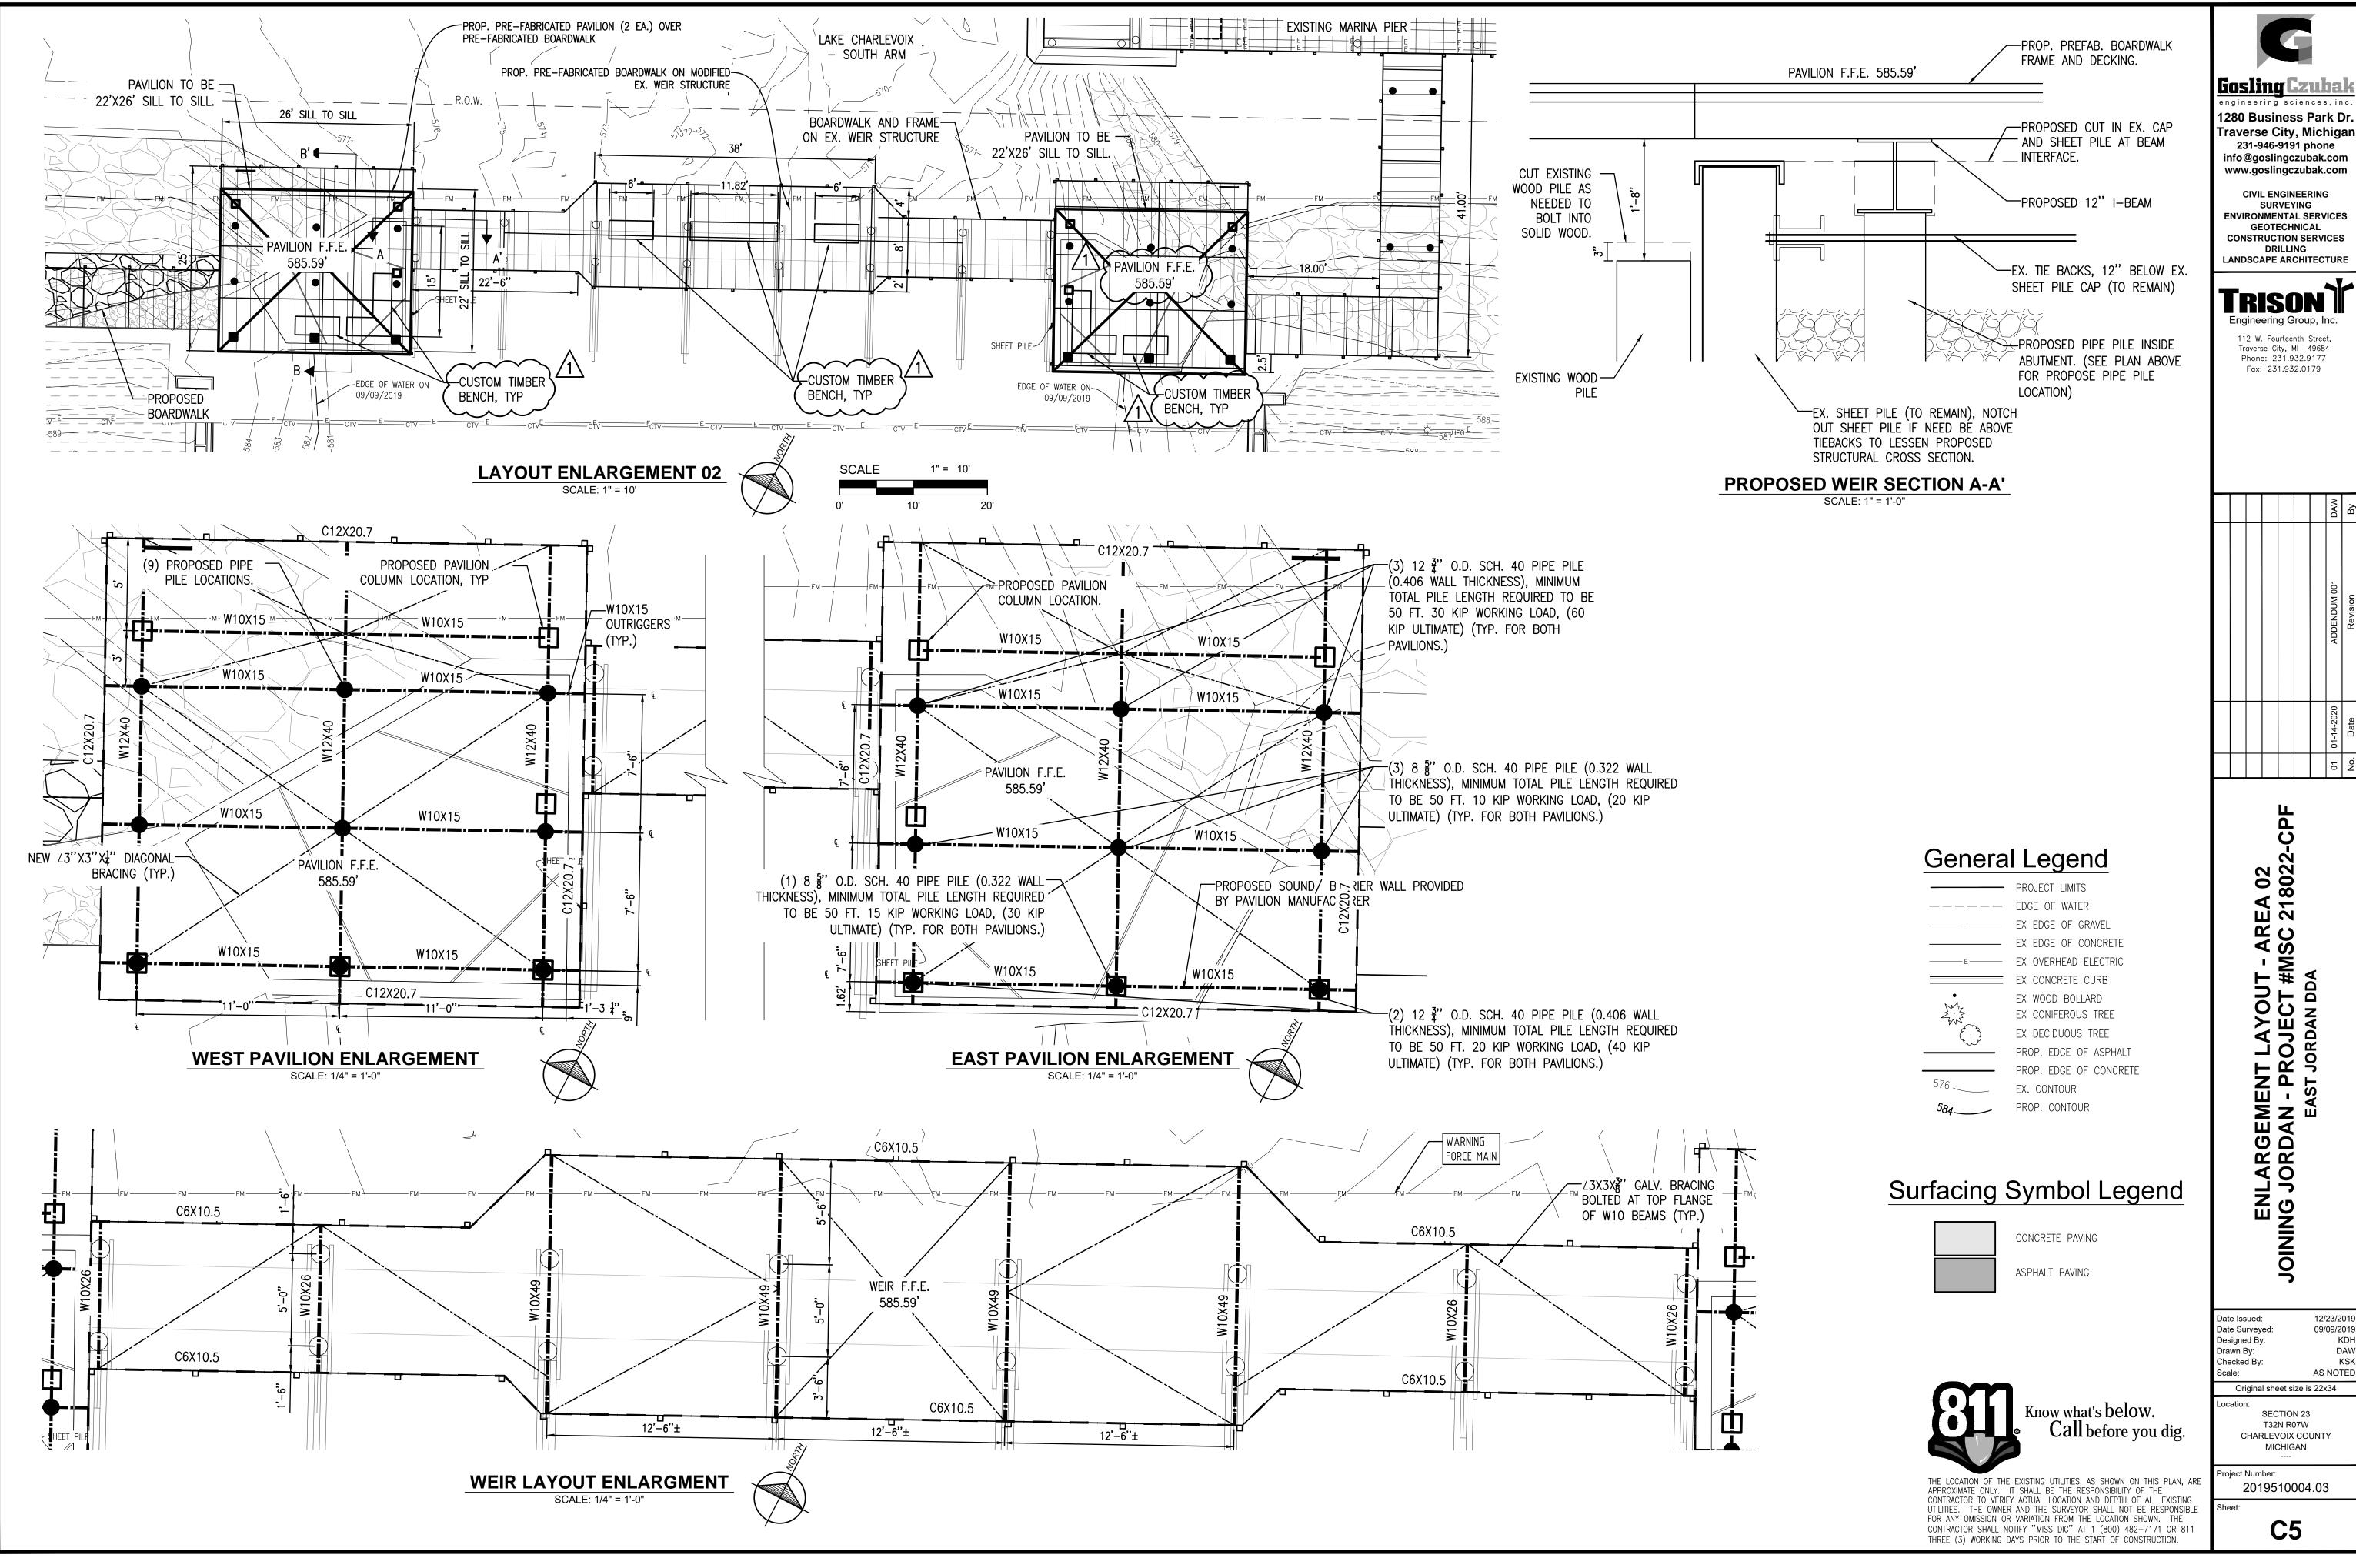

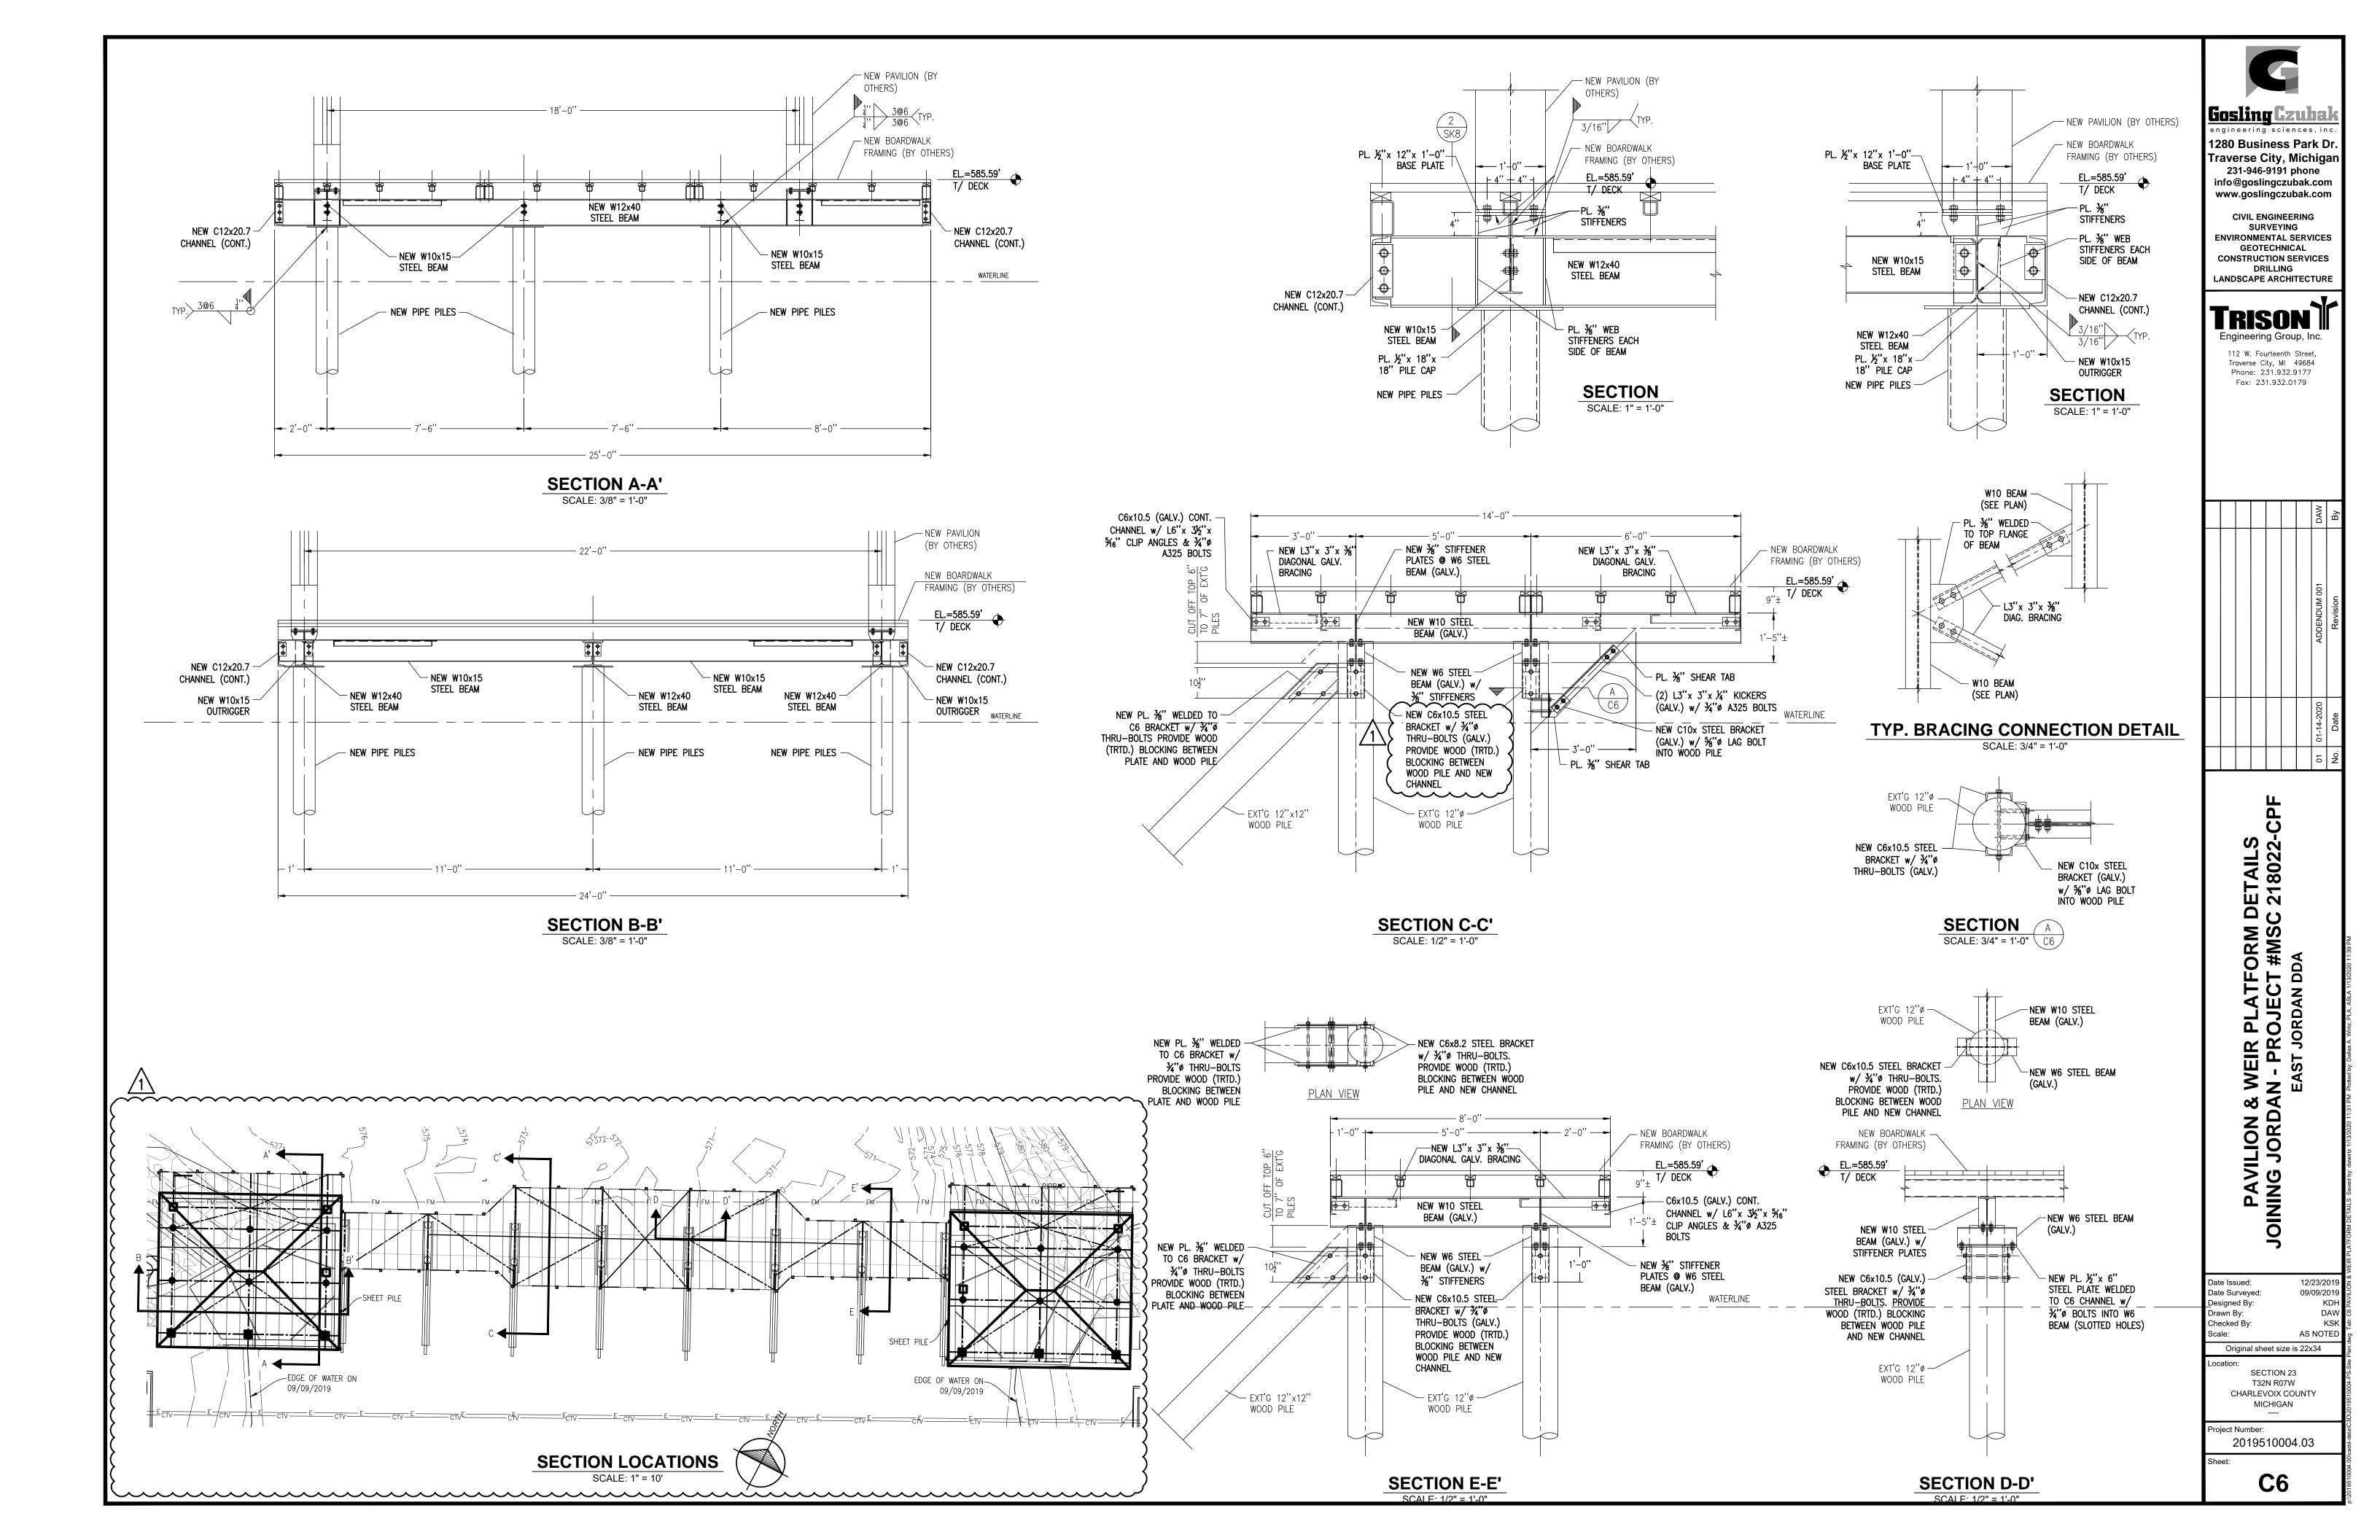

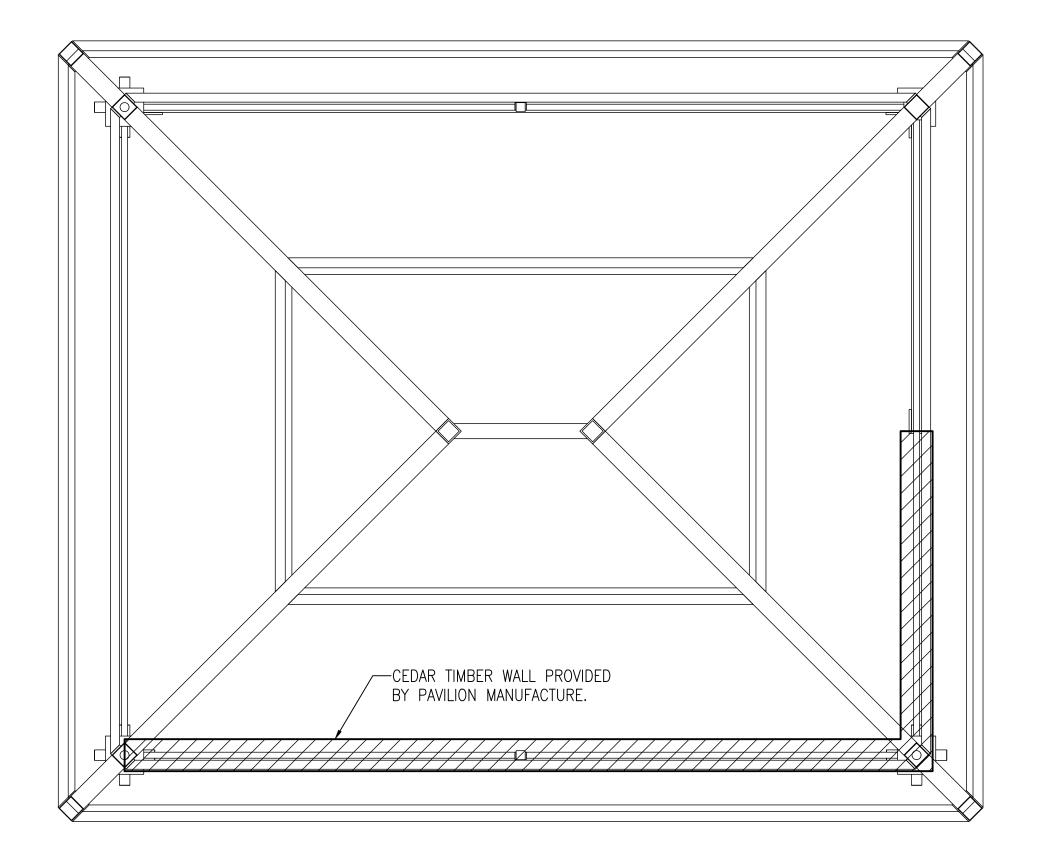


PAVILION PLAN
SCALE: 3/4" = 1'

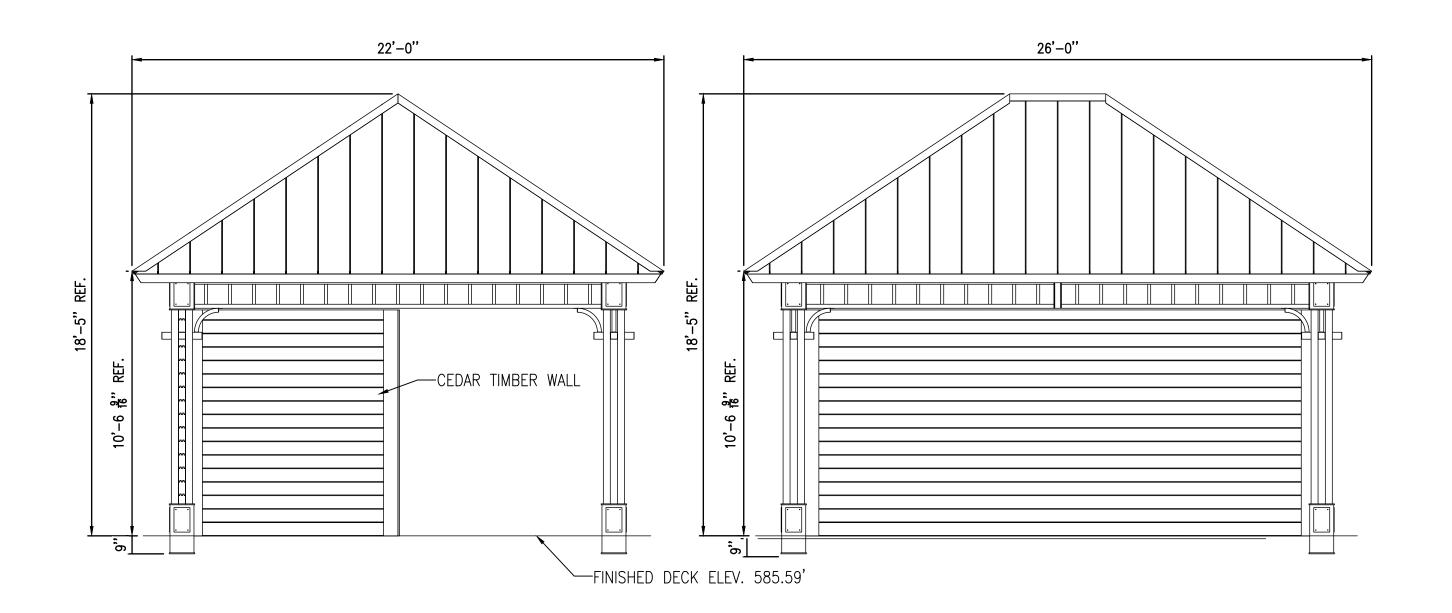

PAVILION SECTION A-A'

SCALE: 1/4" = 1'

PAVILION SECTION B-B'
SCALE: 1/4" = 1'

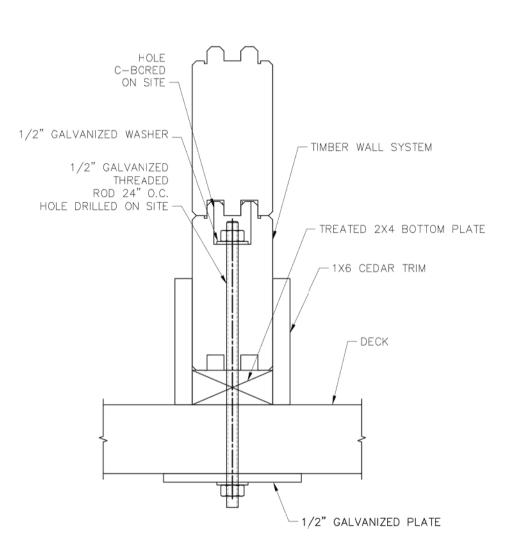

WALL TO DECK CONNECTION
SCALE: NTS


NOTE

- 1. PREFABRICATED PAVILION TO BE MANUFACTURED BY ICON SHELTER SYSTEMS, INC. HOLLAND, MI.
- 2. PROVIDE PAVILION SHOP DRAWINGS FOR REVIEW AND APPROVAL BY THE PROFESSIONAL.

Gosling Gzubak
engineering sciences, inc.

1280 Business Park Dr. Traverse City, Michigan 231-946-9191 phone info@goslingczubak.com www.goslingczubak.com

CIVIL ENGINEERING
SURVEYING
ENVIRONMENTAL SERVICES
GEOTECHNICAL
CONSTRUCTION SERVICES
DRILLING
LANDSCAPE ARCHITECTURE

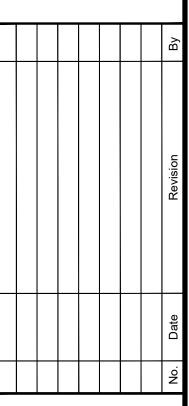


PAVILION LAYOUT
JOINING JORDAN - PROJECT #MSC 218022-CP
EAST JORDAN DDA


Date Issued: 12/23/2019
Date Surveyed: 09/09/2019
Designed By: KDH
Drawn By: DAW
Checked By: KSK
Scale: AS NOTED
Original sheet size is 22x34


Location:
SECTION 23
T32N R07W
CHARLEVOIX COUNTY

MICHIGAN
---Project Number:

2019510004.03

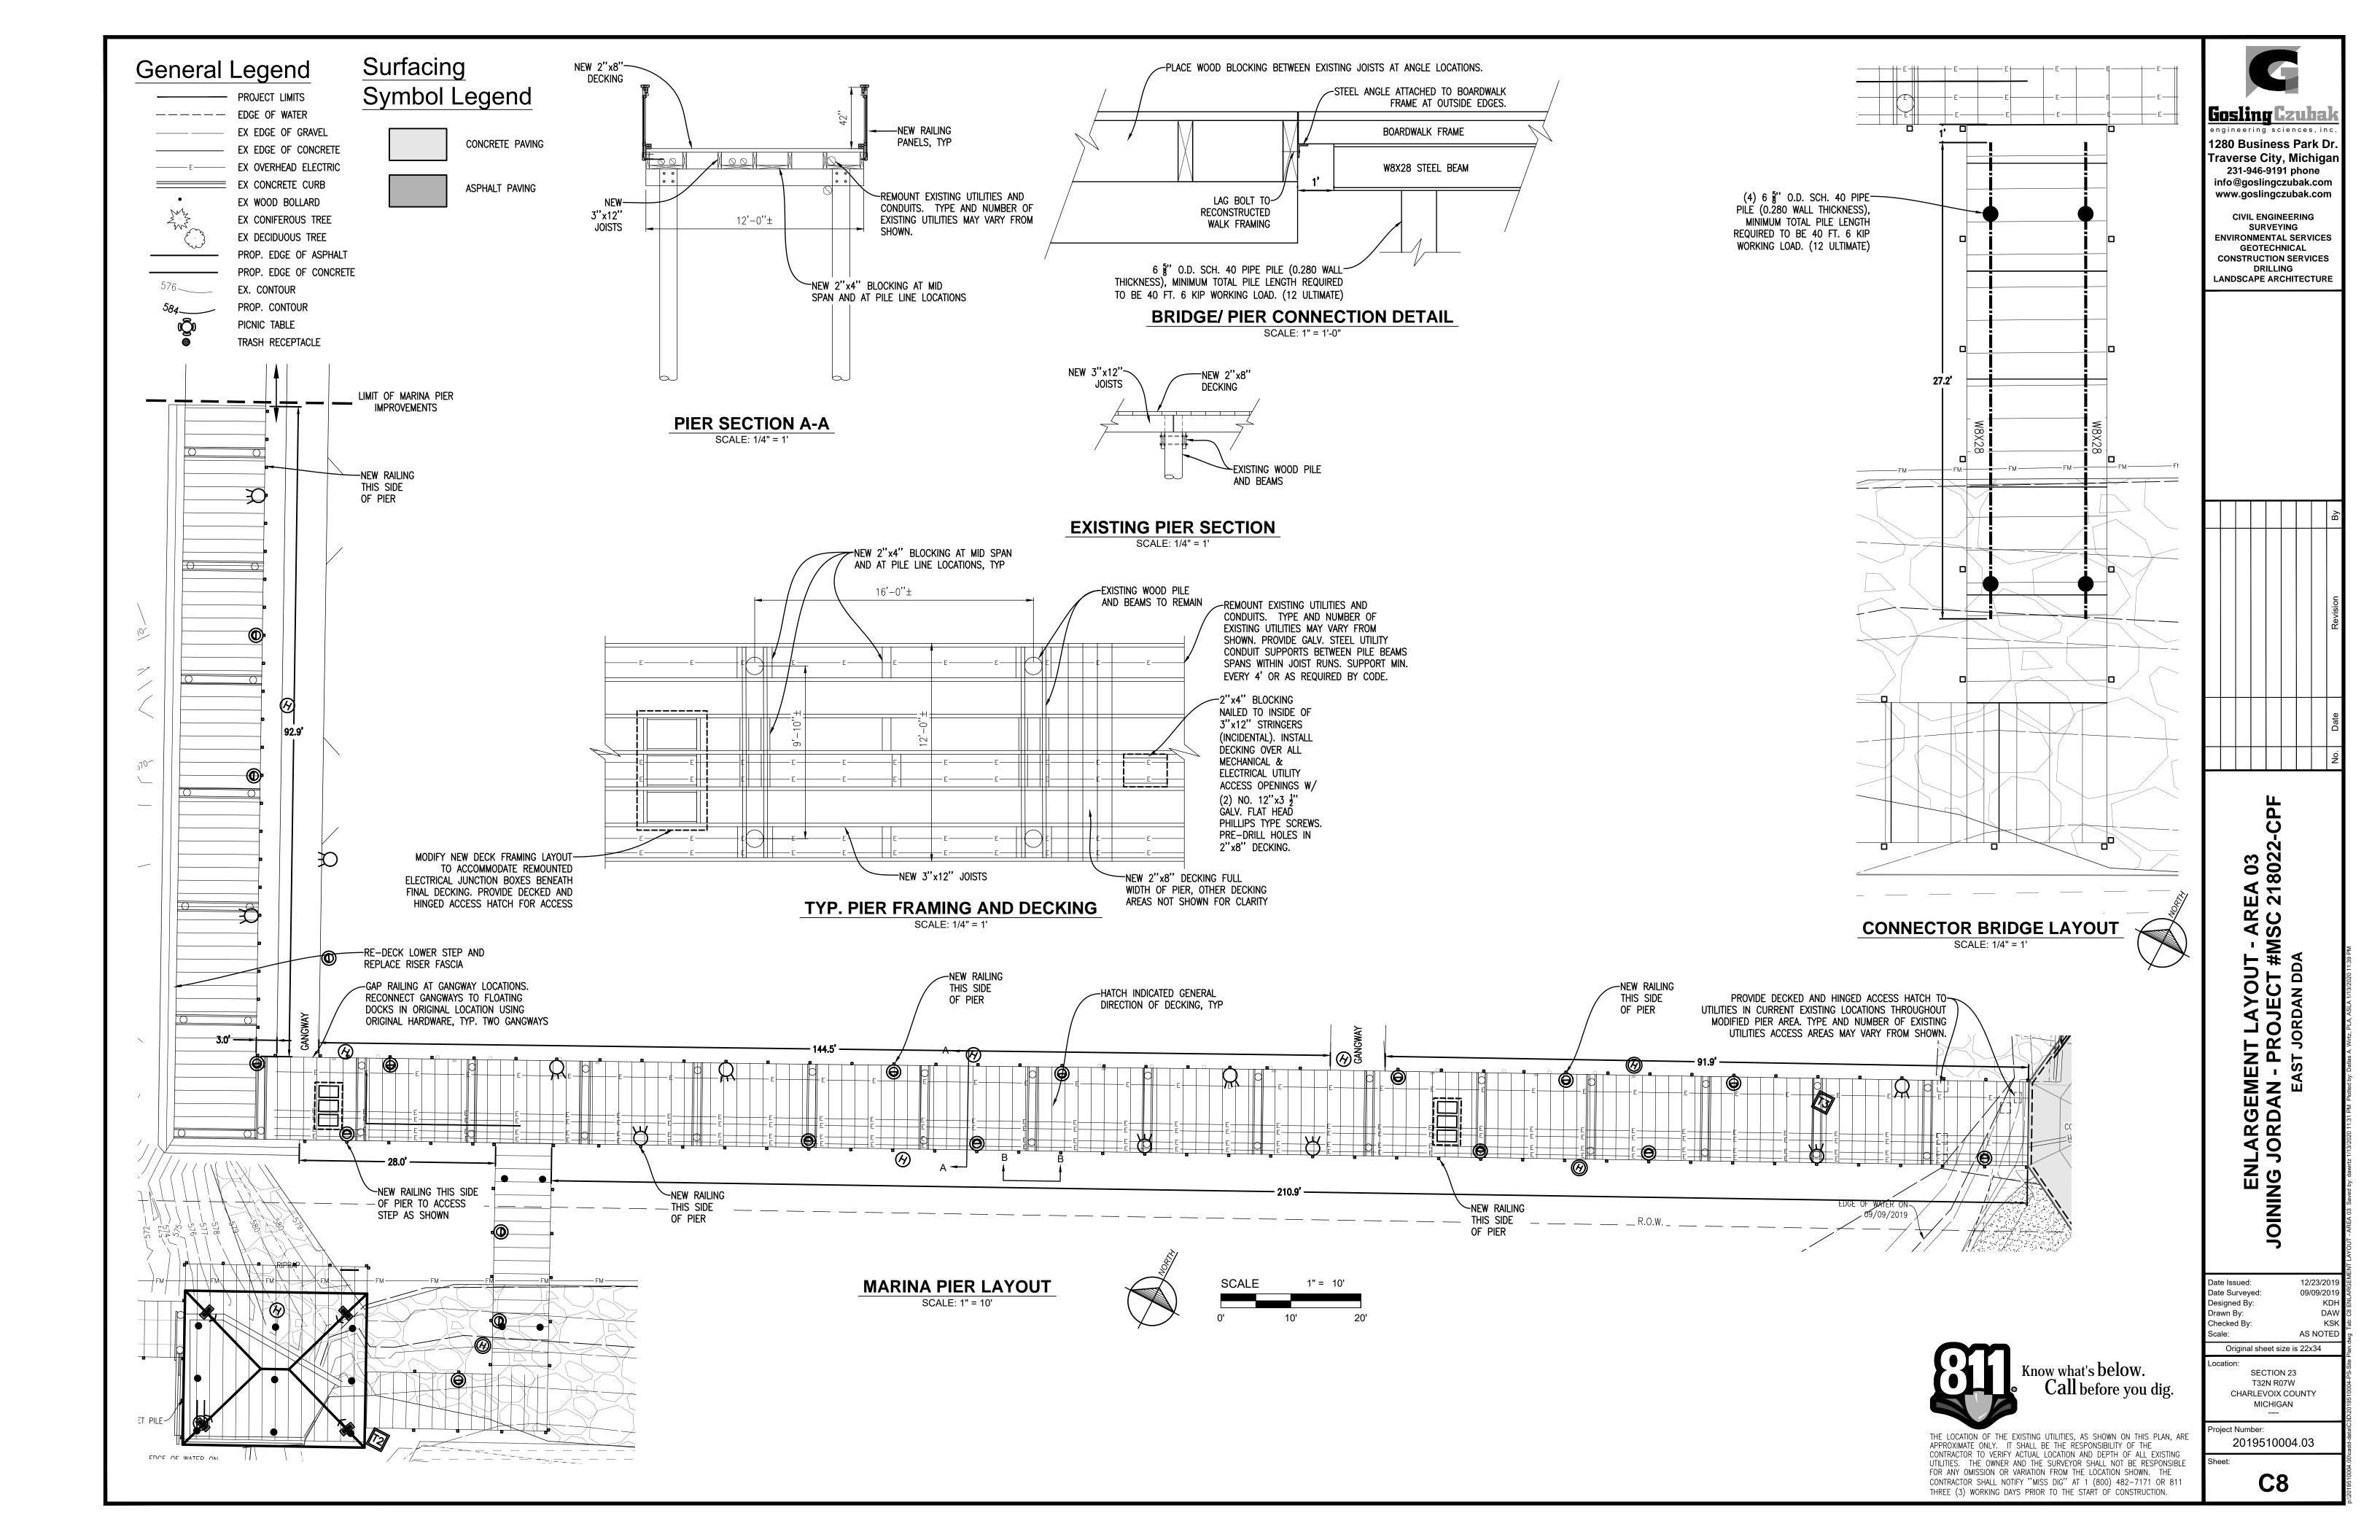

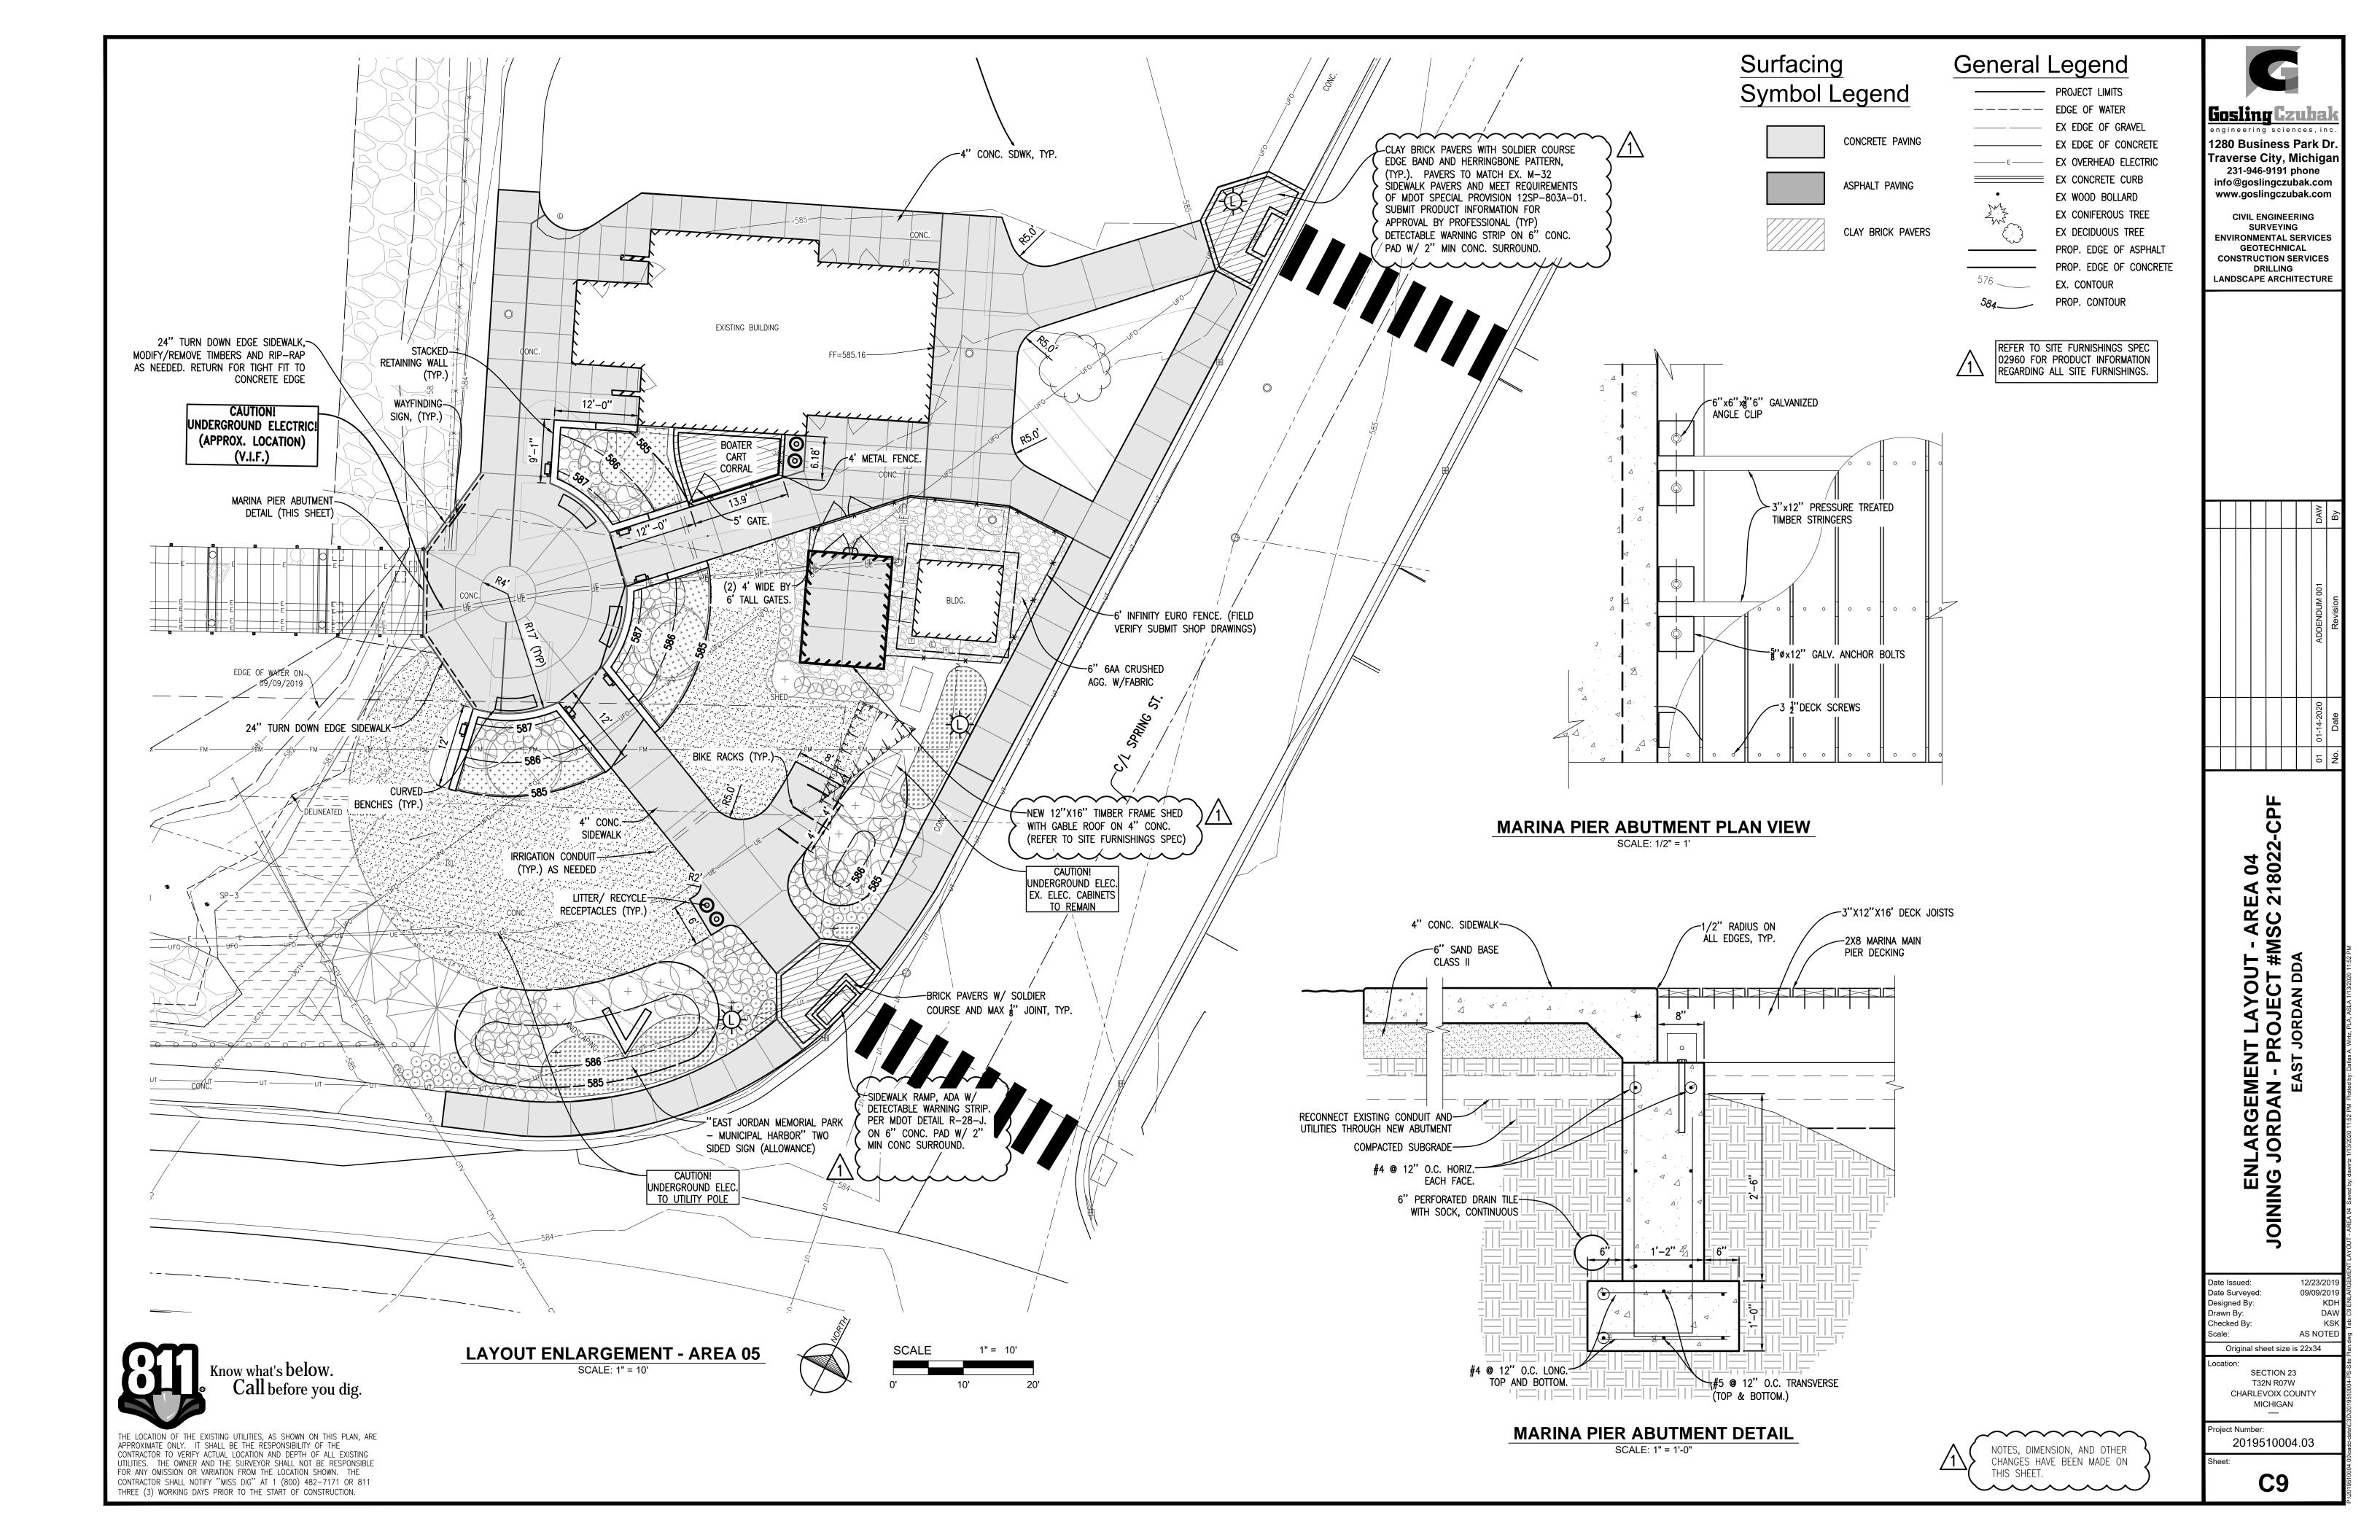

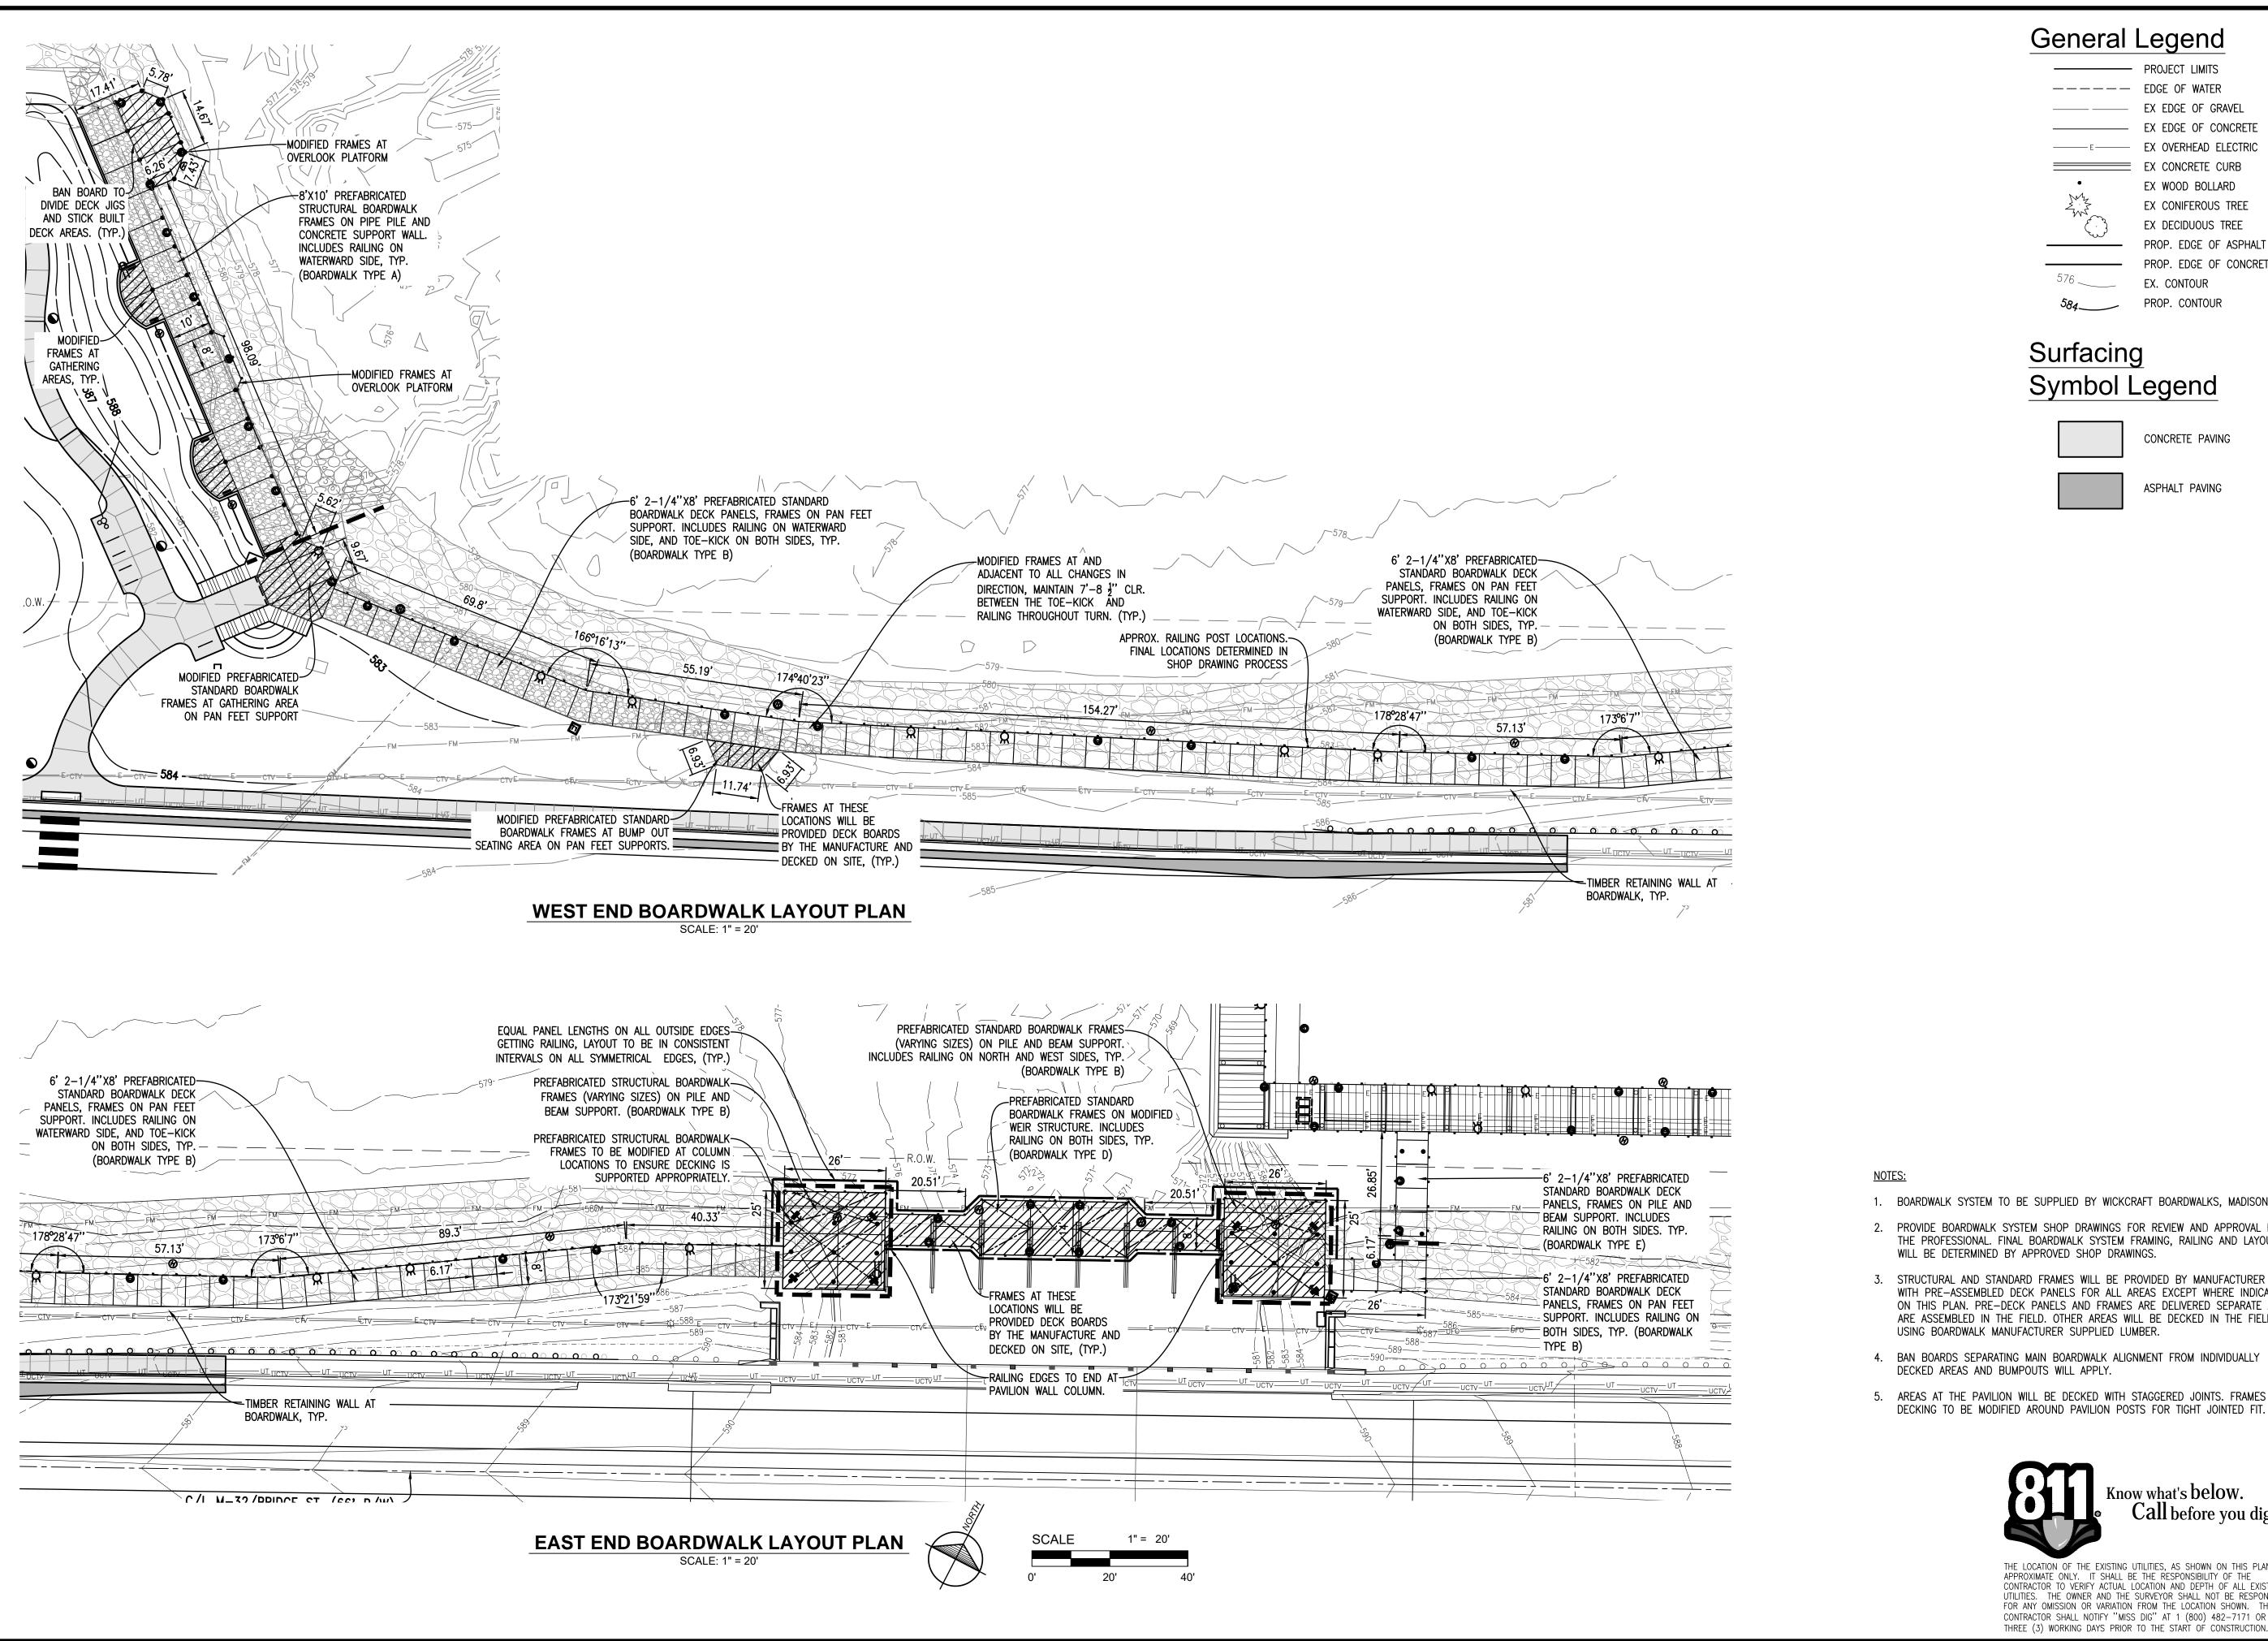

PROJECT LIMITS ————— EDGE OF WATER EX EDGE OF GRAVEL EX EDGE OF CONCRETE EX OVERHEAD ELECTRIC EX CONCRETE CURB EX WOOD BOLLARD EX CONIFEROUS TREE EX DECIDUOUS TREE PROP. EDGE OF ASPHALT PROP. EDGE OF CONCRETE

Symbol Legend

CONCRETE PAVING

ASPHALT PAVING

1. BOARDWALK SYSTEM TO BE SUPPLIED BY WICKCRAFT BOARDWALKS, MADISON, WI

2. PROVIDE BOARDWALK SYSTEM SHOP DRAWINGS FOR REVIEW AND APPROVAL BY THE PROFESSIONAL. FINAL BOARDWALK SYSTEM FRAMING, RAILING AND LAYOUT

3. STRUCTURAL AND STANDARD FRAMES WILL BE PROVIDED BY MANUFACTURER WITH PRE-ASSEMBLED DECK PANELS FOR ALL AREAS EXCEPT WHERE INDICATED ON THIS PLAN. PRE-DECK PANELS AND FRAMES ARE DELIVERED SEPARATE AND ARE ASSEMBLED IN THE FIELD. OTHER AREAS WILL BE DECKED IN THE FIELD

4. BAN BOARDS SEPARATING MAIN BOARDWALK ALIGNMENT FROM INDIVIDUALLY

5. AREAS AT THE PAVILION WILL BE DECKED WITH STAGGERED JOINTS. FRAMES AND

Know what's **below**. Call before you dig.

THE LOCATION OF THE EXISTING UTILITIES, AS SHOWN ON THIS PLAN, ARE APPROXIMATE ONLY. IT SHALL BE THE RESPONSIBILITY OF THE CONTRACTOR TO VERIFY ACTUAL LOCATION AND DEPTH OF ALL EXISTING UTILITIES. THE OWNER AND THE SURVEYOR SHALL NOT BE RESPONSIBLE FOR ANY OMISSION OR VARIATION FROM THE LOCATION SHOWN. THE CONTRACTOR SHALL NOTIFY "MISS DIG" AT 1 (800) 482-7171 OR 811 THREE (3) WORKING DAYS PRIOR TO THE START OF CONSTRUCTION.

Gosling Czubal 1280 Business Park Dr. Гraverse City, Michigar 231-946-9191 phone info@goslingczubak.com www.goslingczubak.com

CIVIL ENGINEERING SURVEYING **ENVIRONMENTAL SERVICES** GEOTECHNICAL **CONSTRUCTION SERVICES** DRILLING LANDSCAPE ARCHITECTURE

AN 21 **Р** (S) AY EC BOARE JORDA OINING


12/23/2019 Date Surveyed: 09/09/2019 Designed By: Orawn By: Checked By: AS NOTED

Original sheet size is 22x34

SECTION 23 T32N R07W CHARLEVOIX COUNTY

MICHIGAN oject Number:

2019510004.03

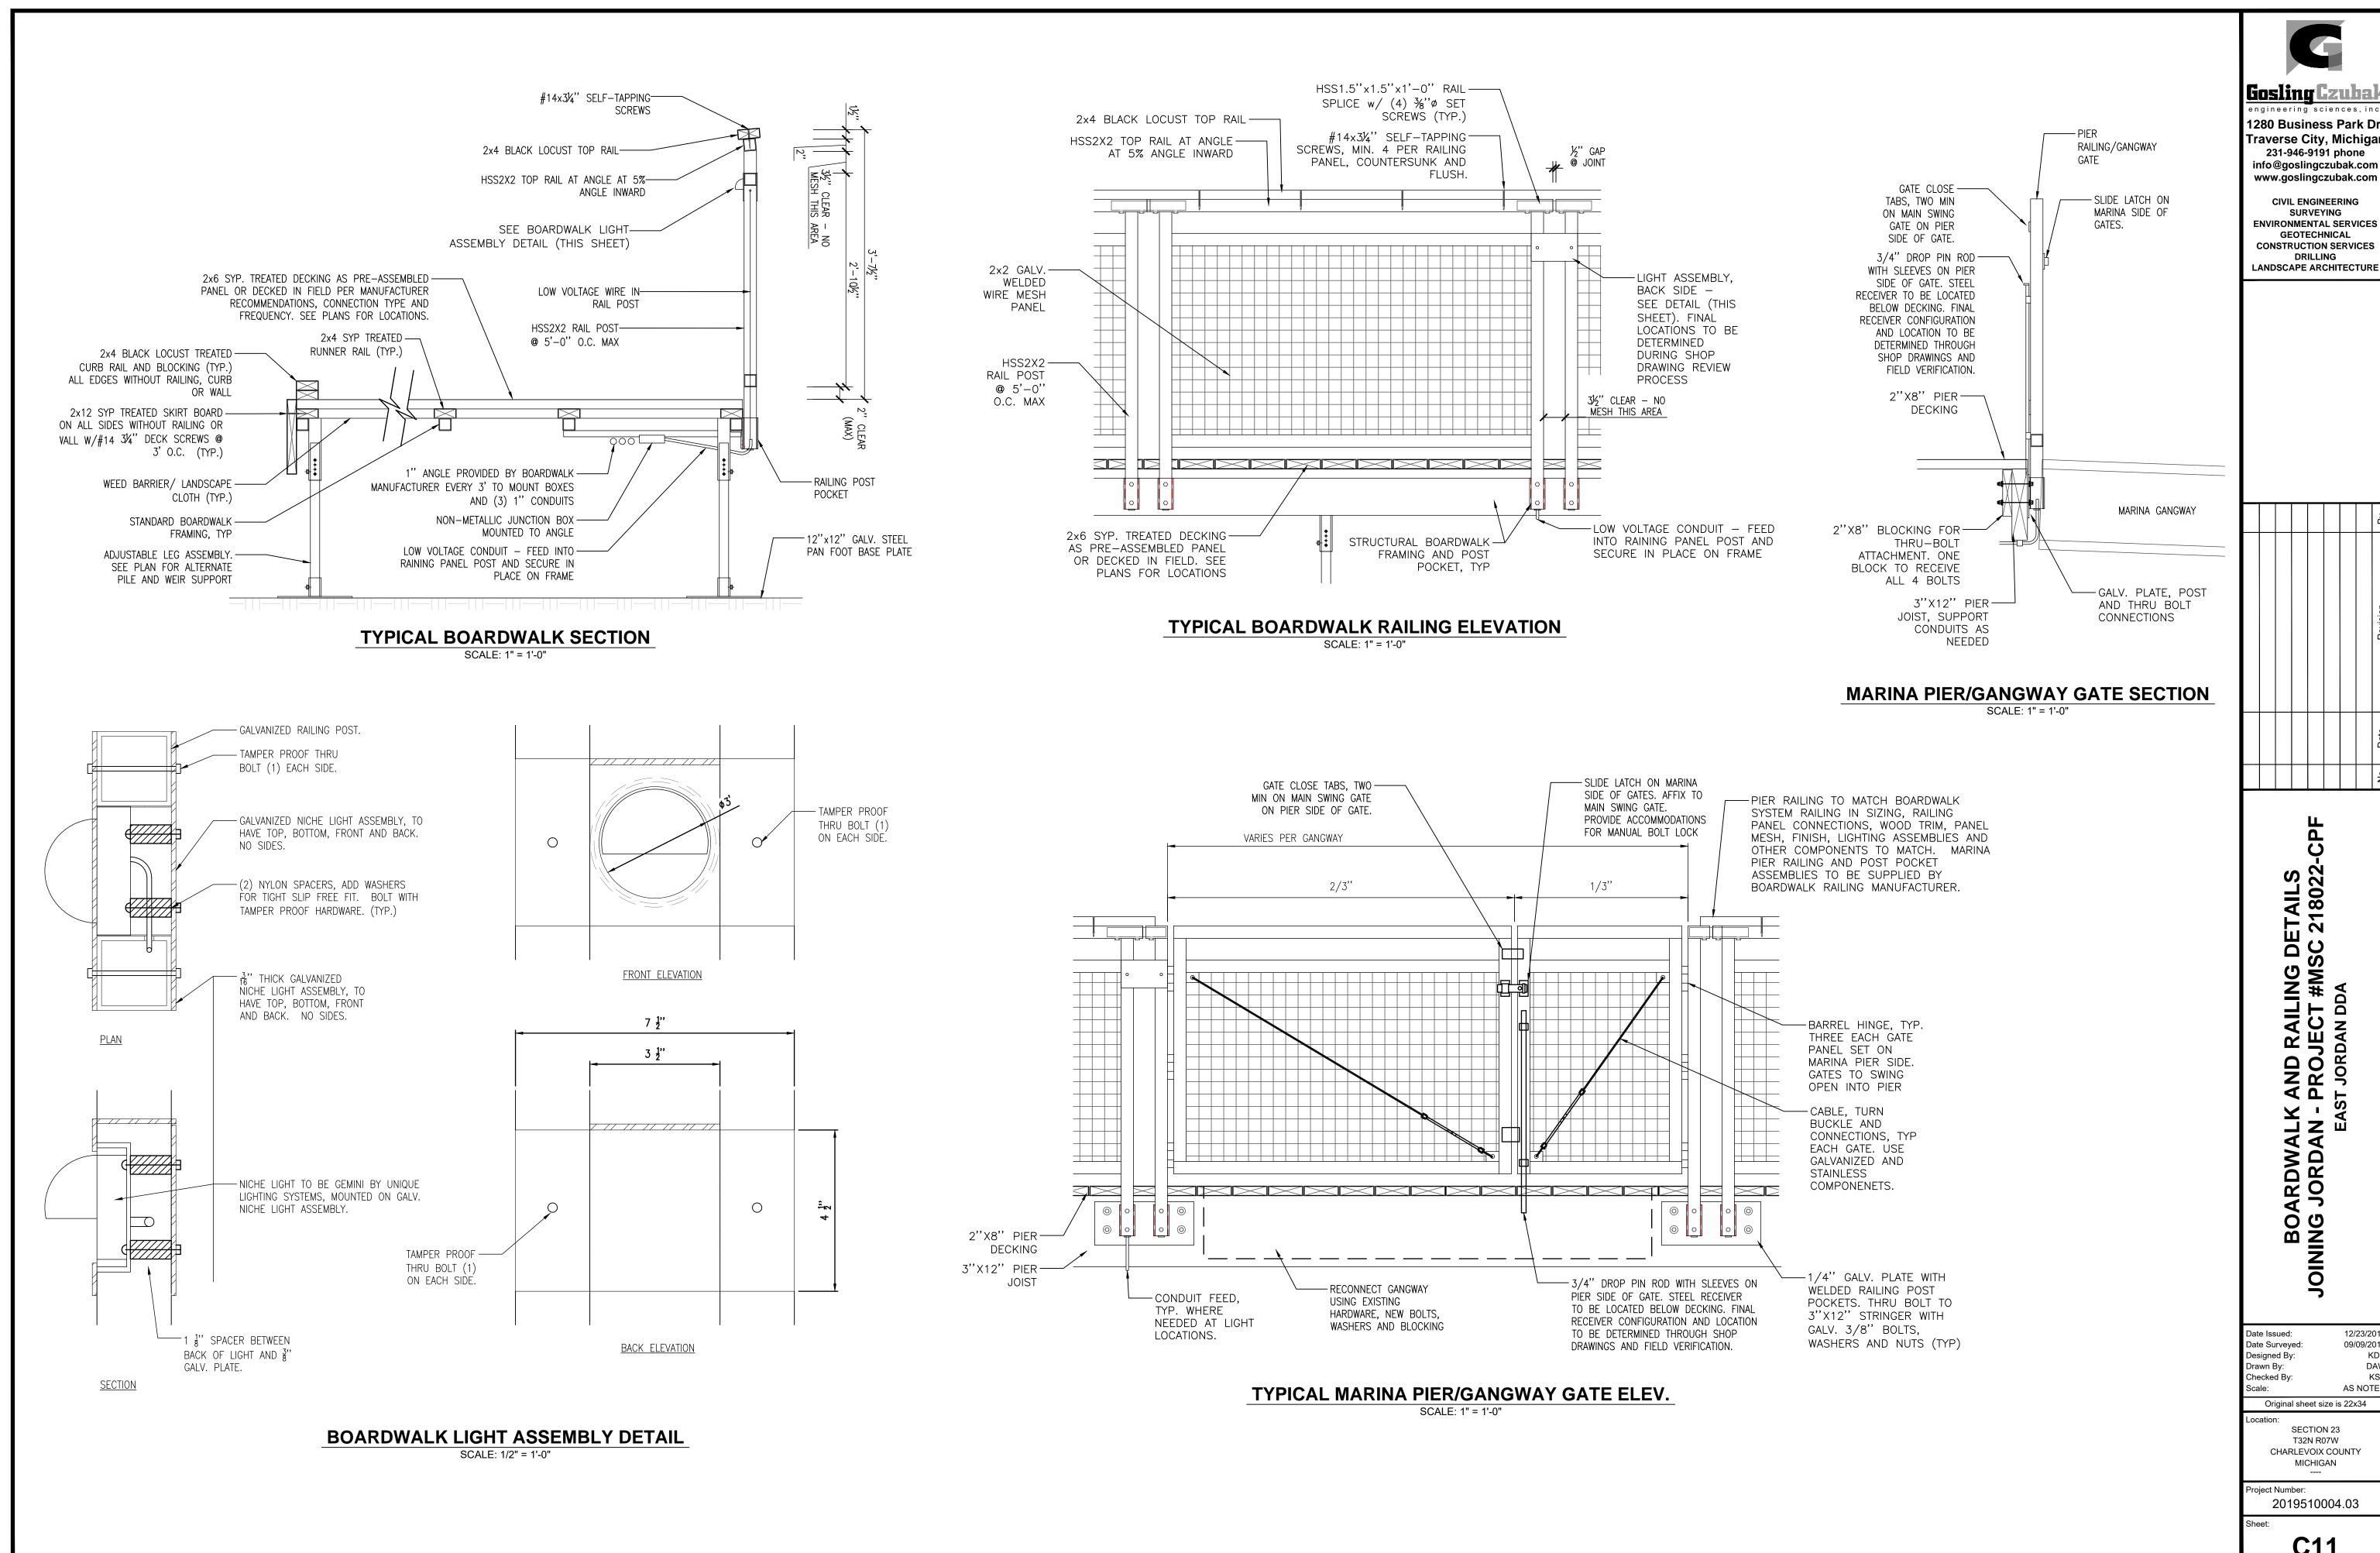

Gosling Czubal engineering sciences, inc 1280 Business Park Dr. Traverse City, Michigar 231-946-9191 phone info@goslingczubak.com


> CIVIL ENGINEERING SURVEYING ENVIRONMENTAL SERVICES GEOTECHNICAL **CONSTRUCTION SERVICES** DRILLING


AND RAILING DETAIL
PROJECT #MSC 2180
I JORDAN DDA ARDWAI JORDAI


09/09/2019 AS NOTED Original sheet size is 22x34 SECTION 23

T32N R07W CHARLEVOIX COUNTY MICHIGAN

2019510004.03

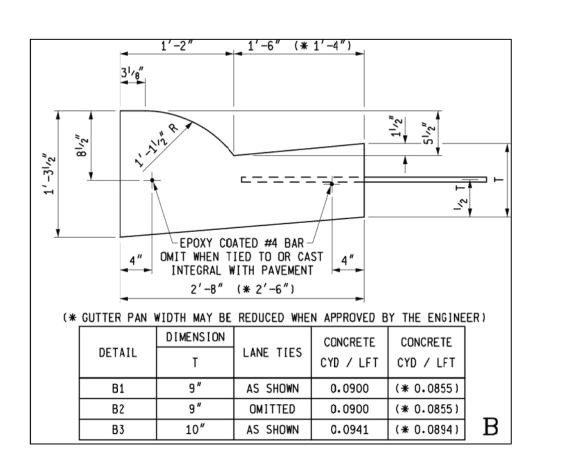

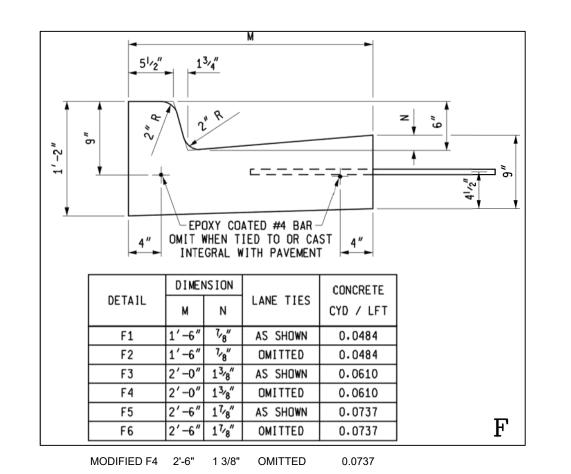


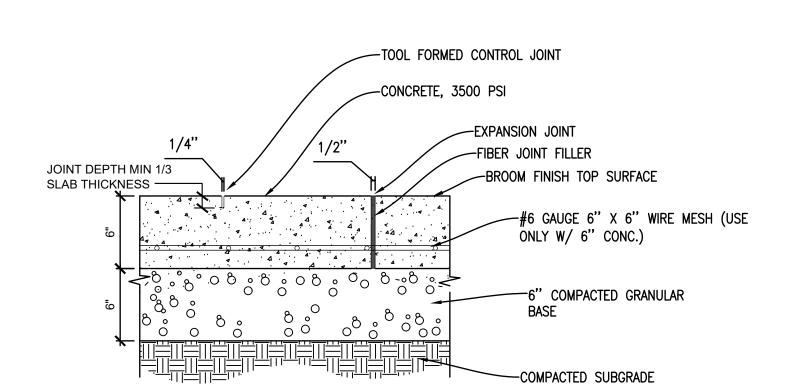

TYPICAL CONCRETE PAVING DETAIL


SCALE: 1" = 1'-0"

M.D.O.T. B2 CONCRETE CURB AND GUTTER DETAIL SCALE: NTS

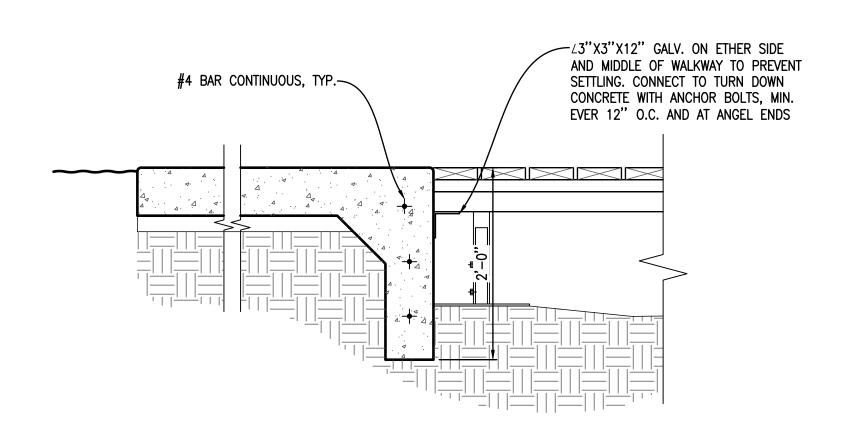

CONC. TURN DOWN EDGE AT BOARDWALK

SCALE: 1" = 1'-0"

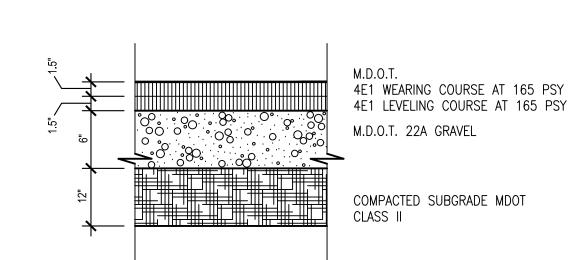

M.D.O.T. "MODIFIED" F CONCRETE CURB AND GUTTER DETAIL


SCALE: NTS

PARKING AND ROADWAY PAVING DETAIL NOT TO SCALE

CHAMFER ON ENDS OF —10"ø TIMBER LOGS TIMBER LOGS -1 CHIP STONE BETWEEN WOOD TIMBERS PILINGS. REFER TO WALL DETAIL ON SHEET C4 DRAIN STONE 24" LAG BOLT TO INCREMENTALLY SECURE 10" TIMBERS TOGETHER.

TIMBER PILE CLUSTER SECTION

SCALE: 3/4" = 1'-0"

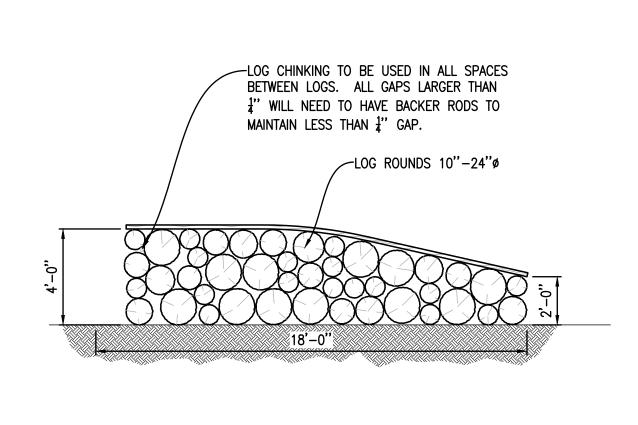

STACKED TIMBER WALL ELEVATION

SCALE: 1/4" = 1'-0"

-BACKER RODS NEEDED IN ALL GAPS GRATER THAN 4" -LOGJAM CHINKING IN ALL GAPS IN STACKED WALLS. -NON-WOVEN GEOTEXTILE FILTER FABRIC. -AGG. BACKFILL BEHIND WALL. 6" PERFORATED PIPE FOR DRAINAGE

2X6 TIMBER ALONG TOP OF WALL.

SCALE: 1/4" = 1'-0"

STACKED TIMBER WALL SECTION

C S 218

Gosling Czubal

engineering sciences, in

1280 Business Park Dr. Traverse City, Michigan

231-946-9191 phone info@goslingczubak.com

www.goslingczubak.com

CIVIL ENGINEERING

SURVEYING

ENVIRONMENTAL SERVICES

GEOTECHNICAL

CONSTRUCTION SERVICES DRILLING

LANDSCAPE ARCHITECTURE

CONSTRUCTION DETAIL
JORDAN - PROJECT #MSC
EAST JORDAN DDA JOINING

Designed By: Drawn By: Checked By: AS NOTED Original sheet size is 22x34 SECTION 23 T32N R07W CHARLEVOIX COUNTY MICHIGAN


12/23/2019

09/09/2019

Date Issued:

Date Surveyed:

roject Number: 2019510004.03

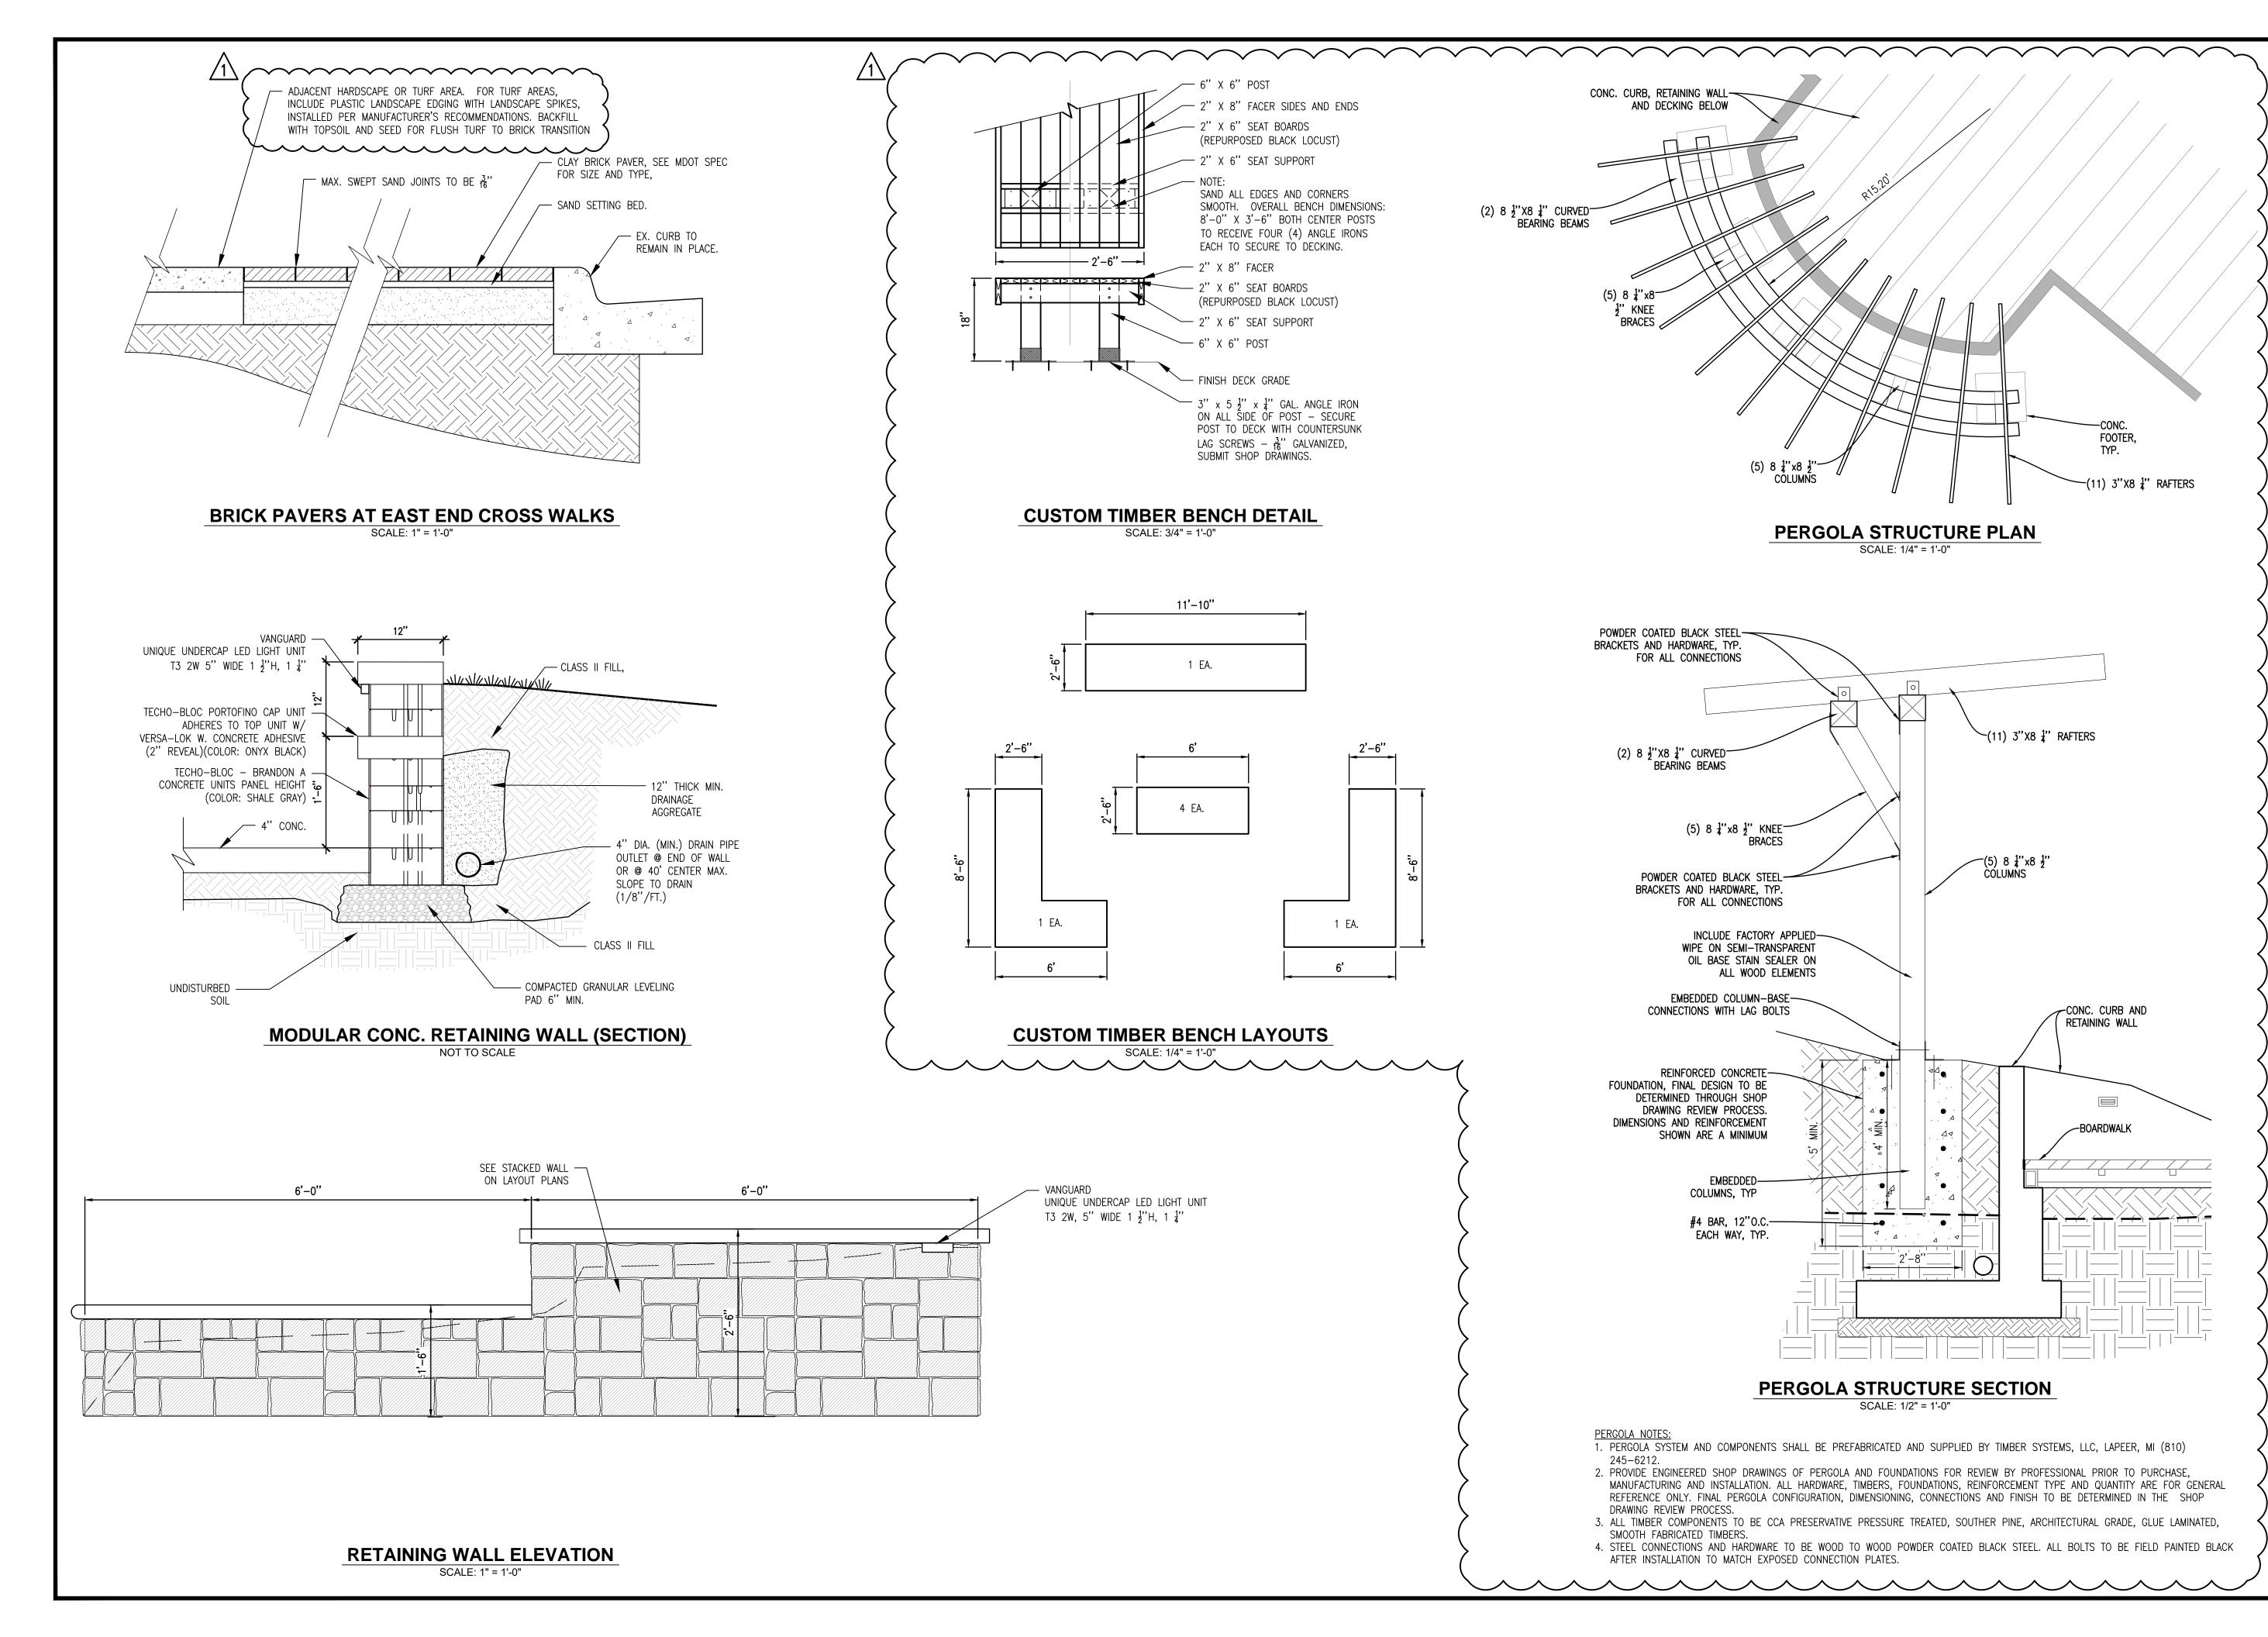

Gosling Czuba

1280 Business Park Dr. Traverse City, Michigar 231-946-9191 phone info@goslingczubak.com www.goslingczubak.com

CIVIL ENGINEERING SURVEYING ENVIRONMENTAL SERVICES GEOTECHNICAL CONSTRUCTION SERVICES DRILLING

LANDSCAPE ARCHITECTURE

DETAII T #MSC CONS JORDAI OINING

Date Surveyed: Designed By: Drawn By: Checked By:

AS NOTED

12/23/2019


09/09/2019

Original sheet size is 22x34 SECTION 23

T32N R07W CHARLEVOIX COUNTY

MICHIGAN

Project Number: 2019510004.03

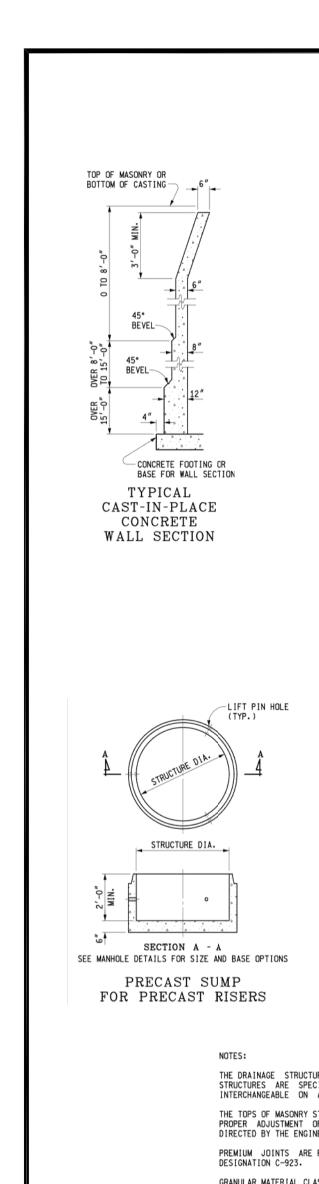

PRECAST SUMP FOR BRICK OR BLOCK CONSTRUCTION THE DRAINAGE STRUCTURE COVERS ALLOWED FOR USE ON THESE DRAINAGE STRUCTURES ARE SPECIFIED IN SUBSEQUENT STANDARD PLANS AND ARE INTERCHANGEABLE ON ANY STRUCTURE. THE TOPS OF MASONRY STRUCTURES SHALL BE SUFFICIENTLY LOW TO PERMIT PROPER ADJUSTMENT OF COVER TO GRADE USING MORTAR OR BRICK AS DIRECTED BY THE ENGINEER. PREMIUM JOINTS ARE REQUIRED ON ALL SANITARY MANHOLES. SEE ASTM GRANULAR MATERIAL CLASS III SHALL BE USED IN BACKFILLING AROUND ALL STRUCTURES THAT FALL WITHIN THE 1:1 INFLUENCE LINES FROM THE EDGE OF PAVEMENT OR BACK OF CURB. STEPS FOR DRAINAGE STRUCTURES SHALL BE OF AN APPROVED DESIGN AND MADE FROM CAST IRON, ALUMINUM, OR PLASTIC COATED STEEL. RUNGS SHALL BE A MINIMUM OF 10" IN CLEAR LENGTH, DESIGNED TO PREVENT THE FOOT FROM SLIPPING OFF THE END. THE MINIMUM HORIZONTAL PULL OU LOAD SHALL BE 400 LBS. THE MINIMUM VERTICAL LOAD SHALL BE 800 LBS.

HALF SECTION A - A

FOR PLACEMENT

OF STEPS SEE MANHOLE DETAILS

STRUCTURE DIA.

SEE MANHOLE DETAILS FOR SIZE AND BASE OPTIONS SECTION B - B

CATCH BASIN

* 6" OR 8" STRUCTURE DIA. * 6" OR 8"

SECTION A - A

SEE TYPICAL BRICK AND BLOCK SECTION

* WALL THICKNESS SHALL MATCH

THICKNESS OF RISER WALL.

BASIN AS SPECIFIED ON


TOP OF MASONRY STRUCTURE OR BOTTOM OF CASTING

THE BELL SHALL BE REMOVED FOR THE FIRST LENGTH OF OUTLET PIPE PROJECTING THROUGH THE WALL OF THE MANHOLE. PRECAST CONCRETE SECTIONS, SUMPS, AND FLAT TOP SLABS SHALL BE BUILT ACCORDING TO CURRENT ASTM C-478 AND ACCORDING TO DETAILS SPECIFIED ON THIS PLAN. PRECAST REINFORCED CONCRETE FLAT TOP SLAB SHALL BE MARKED TO SHOW LOCATION OF REINFORCEMENT. THE WALLS OF THE PRECAST MARKED TO SHOW LOCATION OF REINFORCEMENT. THE WALLS OF THE PRECAST UNITS MAY HAVE A SLIGHT TAPER TO ALLOW FOR FORM REMOVAL. PRECAST CONCRETE 2'-O" DIAMETER DRAINAGE STRUCTURES SHALL HAVE A MINIMUM 3" WALL THICKNESS WITH A 6" MINIMUM BEARING SURFACE ON TOP. SEE PRECAST RISER RING FOR 2'-O" DIAMETER STRUCTURE.


THE MAXIMUM INSIDE DIAMETER OF PIPES ENTERING OR LEAVING PRECAST DRAINAGE STRUCTURES SHALL BE $\,2'\!-\!0''$ LESS THAN THE INSIDE DIAMETER OF THE DRAINAGE STRUCTURE. A PIPE LEAVING A $\,2'\!-\!0''$ DIAMETER DRAINAGE STRUCTURE IS ALLOWED TO HAVE $\,1'\!-\!0''$ INSIDE DIAMETER OR LESS.

* MAXIMUM LANDING SLOPE IS 2.0% IN EACH DIRECTION OF TRAVEL. LANDING MINIMUM DIMENSIONS 5' x 5'.


** MAXIMUM RAMP CROSS SLOPE IS 2.0%, RUNNING SLOPE 5% - 7% (8.3% MAXIMUM). SEE NOTES.

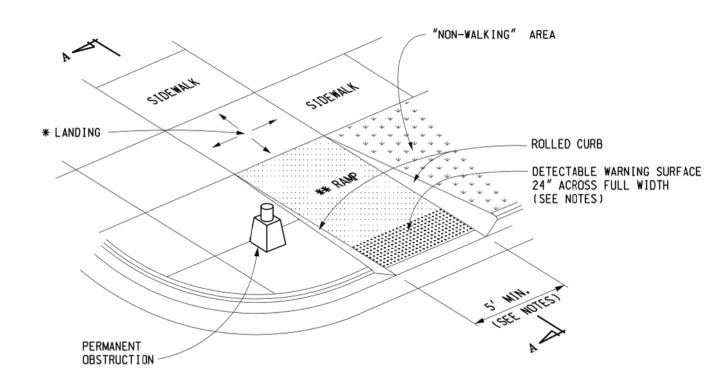

M.D.O.T. SIDEWALK RAMP TYPE "R" SCALE: NTS

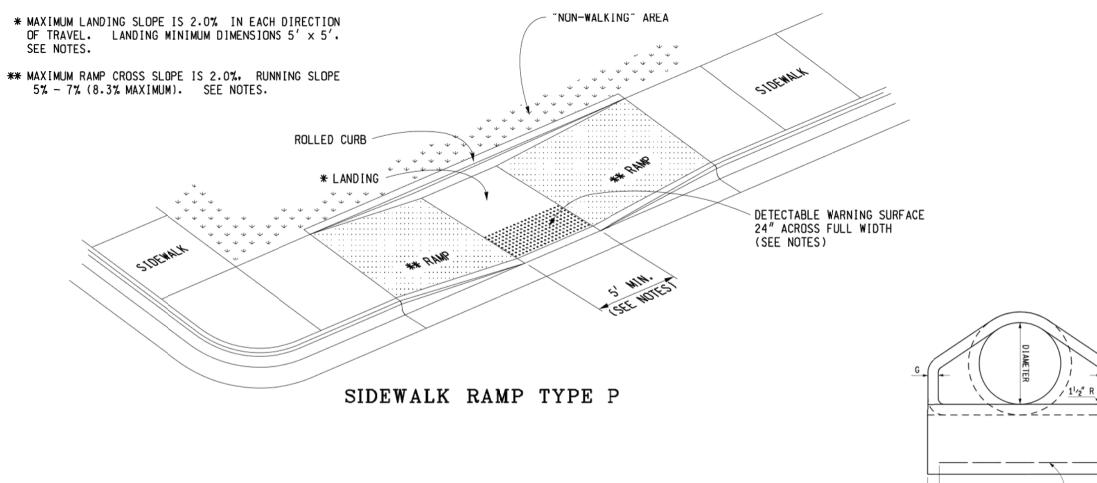


M.D.O.T. SIDEWALK RAMP TYPE "P" SCALE: NTS

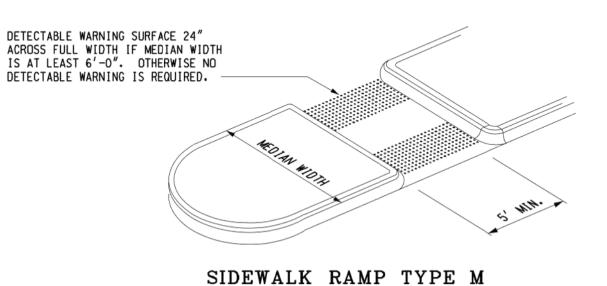

M.D.O.T. SIDEWALK RAMP TYPE "M"

SCALE: NTS

(MEDIAN ISLAND)

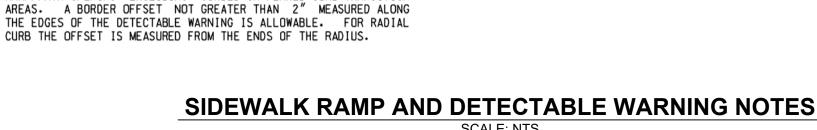

DETAILS SPECIFIED ON THIS PLAN APPLY TO ALL CONSTRUCTION.

RECONSTRUCTION, OR ALTERATION OF STREETS, CURBS, OR SIDEWALKS

SIDEWALK RAMPS ARE TO BE LOCATED AS SPECIFIED ON THE PLANS OR

RAMPS SHALL BE PROVIDED AT ALL CORNERS OF AN INTERSECTION

WHERE THERE IS EXISTING OR PROPOSED SIDEWALK AND CURB. RAMPS

SHALL ALSO BE PROVIDED AT MARKED AND/OR SIGNALIZED MID-BLOCK

SURFACE TEXTURE OF THE RAMP SHALL BE THAT OBTAINED BY A COARSE

SIDEWALK SHALL BE RAMPED WHERE THE DRIVEWAY CURB IS EXTENDED

CARE SHALL BE TAKEN TO ASSURE A UNIFORM GRADE ON THE RAMP.

WHERE CONDITIONS PERMIT, IT IS DESIRABLE THAT THE SLOPE OF THE

RAMP BE IN ONLY ONE DIRECTION, PARALLEL TO THE DIRECTION OF

RAMP WIDTH SHALL BE INCREASED. IF NECESSARY, TO ACCOMMODATE

SIDEWALK SNOW REMOVAL EQUIPMENT NORMALLY USED BY THE

WHEN 5' MINIMUM WIDTHS ARE NOT PRACTICABLE. RAMP WIDTH MAY BE

REDUCED TO NOT LESS THAN 4' AND LANDINGS TO NOT LESS THAN

CURB RAMPS WITH A RUNNING SLOPE ≤5% DO NOT REQUIRE A TOP

LANDING. HOWEVER, ANY CONTINUOUS SIDEWALK OR PEDESTRIAN

ROUTE CROSSING THROUGH OR INTERSECTING THE CURB RAMP MUST

INDEPENDENTLY MAINTAIN A CROSS SLOPE NOT GREATER THAN 2%

DETECTABLE WARNING SURFACE COVERAGE IS 24" MINIMUM IN THE DIRECTION OF RAMP/PATH TRAVEL AND THE FULL WIDTH OF THE

RAMP/PATH OPENING EXCLUDING CURBED OR FLARED CURB TRANSITION

PERPENDICULAR TO ITS OWN DIRECTION(S) OF TRAVEL.

2 - #4 BARS

END ELEVATION

STEEL REINFORCEMENT SEE NOTES

OUTFALL LABEL INSCRIBED INTO CONCRETE (LABEL PLACED ON THE INSIDE OF THE END SECTION AT THE SPRINGLINE OF THE PIPE)

LETTERING: 11/2" HIGH x 1" WIDE x 1/4" DEEP)


LONGITUDINAL SECTION

IN THE PUBLIC RIGHT OF WAY.

AS DIRECTED BY THE ENGINEER.

ACROSS THE WALK.

BROOMING, TRANSVERSE TO THE RUNNING SLOPE.

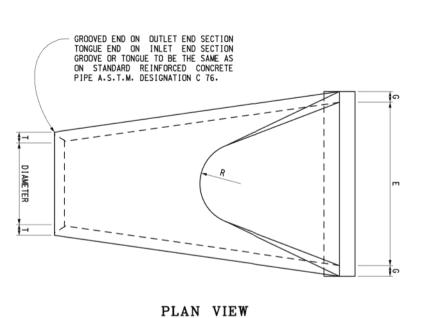

FOR NEW ROADWAY CONSTRUCTION, THE RAMP CROSS SLOPE MAY NOT

EXCEED 2.0%. FOR ALTERATIONS TO EXISTING ROADWAYS, THE CROSS

SLOPE MAY BE TRANSITIONED TO MEET AN EXISTING ROADWAY GRADE.

FULL LENGTH OF THE RAMP.

WITH THE ADJACENT CONCRETE.

SHIFTING OR HEAVING.

UNIFORM TRAFFIC CONTROL DEVICES".

TRANSITIONS.

OF TRAVEL.

THE CROSS SLOPE TRANSITION SHALL BE APPLIED UNIFORMLY OVER THE

THE MAXIMUM RUNNING SLOPE OF 8.3% IS RELATIVE TO A FLAT (0%)

REFERENCE. HOWEVER, IT SHALL NOT REQUIRE ANY RAMP OR SERIES

OF RAMPS TO EXCEED 15 FEET IN LENGTH NOT INCLUDING LANDINGS OR


DRAINAGE STRUCTURES SHOULD NOT BE PLACED IN LINE WITH RAMPS.

THE LOCATION OF THE RAMP SHOULD TAKE PRECEDENCE OVER THE

LOCATION OF THE DRAINAGE STRUCTURE. WHERE EXISTING DRAINAGE

STRUCTURES ARE LOCATED IN THE RAMP PATH OF TRAVEL, USE A

MANUFACTURER'S ADA COMPLIANT GRATE. OPENINGS SHALL NOT BE

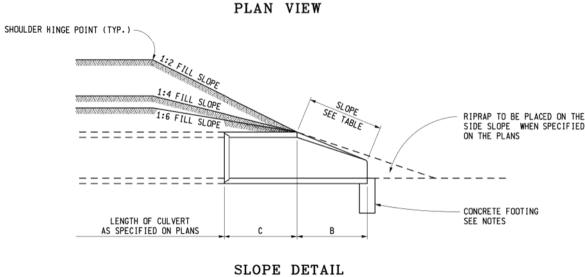

				TABL	E OF	DIMEN	SIONS				
PIPE DIAMETER (INCHES)	APPROX- SLOPE	T (INCHES)	A (INCHES)	B (INCHES)	C (INCHES)	D (INCHES)	E (INCHES)	G (INCHES)	R (INCHES)	X (INCHES)	Y (INCHES
12	2.4 to 1	2	4	24	49	73	24	2	9	8	18
15	2.4 to 1	21/4	6	27	46	73	30	21/4	11	8	18
18	2.3 to 1	21/2	9	27	46	73	36	21/2	12	8	18
21	2.4 to 1	23/4	9	36	371/2	731/2	42	23/4	13	8	18
24	2.5 to 1	3	91/2	431/4	301/2	73 ³ / ₄	48	3	14	8	18
27	2.5 to 1	31/4	101/2	491/4	241/2	73 ³ / ₄	54	31/4	141/2	8	18
30	2.5 to 1	31/2	12	54	19 ³ /4	73 ³ /4	60	31/2	15	8	18
36	2.5 to 1	4	15	63	34 ³ / ₄	973/4	72	4	20	8	18
42	2.5 to 1	41/2	21	63	35	98	78	41/2	22	10	24
48	2.5 to 1	5	24	72	26	98	84	5	22	10	24
54	2.0 to 1	51/2	27	65	331/4	981/4	90	51/2	24	10	24
60	1.9 to 1	6	35	60	39	99	96	5	*	12	24
66	1.7 to 1	61/2	30	72	27	99	102	51/2	*	12	24
72	1.8 to 1	7	36	78	21	99	108	6	*	12	24
78	1.8 to 1	71/2	36	90	21	111	114	61/2	*	12	24
84	1.6 to 1	8	36	901/2	21	1111/2	120	61/2	*	12	24

CONCRETE IN THESE END SECTIONS SHALL BE THE SAME GRADE AND STRENGTH AS SPECIFIED FOR REINFORCED CONCRETE PIPE, A.S.T.M. DESIGNATION C 76 CLASS II, EXCEPT AS MODIFIED BY THE STANDARD SPECIFICATION.

REINFORCED CONCRETE, A.S.T.M. DESIGNATION C 76 CLASS II FOR THE SIZE OF CONNECTING PIPE.

REINFORCEMENT IN THE "B" PORTION SHALL HAVE A CROSS-SECTIONAL AREA EQUAL TO THAT OF ONE LAYER OF STEEL IN THE "C" PORTION. SECTION SO THAT THE COLVERT SHALL BE PLACED IN THE CONCRETE END SECTION SO THAT THE FLOW LINES ARE FLUSH. THE JOINT MUST BE COMPLETELY FILLED WITH MORTAR ON THE INSIDE AND OUTSIDE AND STRUCK FLUSH. THE JOINT MUST BE WRAPPED WITH GEOTEXTILE BLANKET 36" WIDE WITH A 12" OVERLAP.

TO CHANGE THE FILL SLOPE TO THE SLOPE OF THE END SECTION USE A TRANSITION SLOPE OF APPROXIMATELY 10' IN LENGTH TO PROVIDE A PLEASING APPEARANCE.

VARIATIONS IN DIMENSIONS - THE THICKNESS OF CONCRETE, THE POSITION OF STEEL, AND THE INTERNAL DIAMETER OF THE PIPE SHALL CONFORM WITH THE VARIATIONS IN DIMENSIONS AS PROVIDED IN THE SPECIFICATIONS FOR REINFORCED CONCRETE CULVERT, STORM DRAINS, AND SEWER PIPE, A.S.T.M.

PLACE CONCRETE FOOTING AS SHOWN. OUTFALL LABEL TO BE USED ONLY WHERE STORMWATER WILL DISCHARGE DIRECTLY TO THE WATERS OF THE STATE.

MDOT PRECAST CONCRETE CULVERT END SECTION

SCALE: NTS

GREATER THAN 1/2". ELONGATED OPENINGS SHALL BE PLACED SO THAT GEOTECHNICAL THE LONG DIMENSION IS PERPENDICULAR TO THE DOMINANT DIRECTION **CONSTRUCTION SERVICES** DRILLING LANDSCAPE ARCHITECTURE THE TOP OF THE JOINT FILLER FOR ALL RAMP TYPES SHALL BE FLUSH CROSSWALK AND STOP LINE MARKINGS, IF USED, SHALL BE SO LOCATED AS TO STOP TRAFFIC SHORT OF RAMP CROSSINGS. SPECIFIC DETAILS FOR MARKING APPLICATIONS ARE GIVEN IN THE "MICHIGAN MANUAL ON FLARED SIDES WITH A SLOPE OF 10% MAXIMUM, MEASURED ALONG THE ROADSIDE CURB LINE, SHALL BE PROVIDED WHERE AN UNOBSTRUCTED CIRCULATION PATH LATERALLY CROSSES THE SIDEWALK RAMP. FLARED SIDES ARE NOT REQUIRED WHERE THE RAMP IS BORDERED BY LANDSCAPING, UNPAVED SURFACE OR PERMANENT FIXED DBJECTS. WHERE THEY ARE NOT REQUIRED, FLARED SIDES CAN BE CONSIDERED IN ORDER TO AVOID SHARP CURB RETURNS AT RAMP OPENINGS. DETECTABLE WARNING PLATES MUST BE INSTALLED USING FABRICATED OR FIELD CUT UNITS CAST AND/OR ANCHORED IN THE PAVEMENT TO RESIST

iosling Czuba.

engineering sciences, in

1280 Business Park Dr

Гraverse City, Michigar

231-946-9191 phone

info@goslingczubak.com www.goslingczubak.com

CIVIL ENGINEERING

SURVEYING

ENVIRONMENTAL SERVICES

A|| 22 D 21 C MDO. ETAILS ROJECT JORDAN D \Box OS M TRUCT CONS

Date Issued: 12/23/201 Date Surveyed: 09/09/2019 Designed By: Drawn By: KSK Checked By: AS NOTED

Original sheet size is 22x34 SECTION 23

T32N R07W CHARLEVOIX COUNTY MICHIGAN

oject Number: 2019510004.03

C14

50% TO 65% OF BASE— 0.9"

DOME SECTION

1.6" - 2.4" DOME SPACING

0 0 0 0 0 0 0 0 0 0 0 0 0 0 0 0 0 0 0 900000000000000000 .

DOME ALIGNMENT

DETECTABLE WARNING PLATES SHALL BE DURALAST BY EAST JORDAN IRON WORKS

DETECTABLE WARNING DETAIL SCALE: NTS

SECTION A - A PRECAST SUMP FOR 2'-0" DIA. STRUCTURES THE NUMBER OF PIPE OPENINGS IN A RISER SHALL BE DETERMINED BY THE DESIGNER. SPACING BETWEEN OPENINGS SHALL BE 1'-0'' MINIMUM. OPENINGS MAY BE CONSTRUCTED BY CASTING OR SCRIBING IN PRECAST STRUCTURES DURING FABRICATION OR BY CORING THE CURED CONCRETE. PRECAST CONCRETE FOOTINGS OR BASES SHALL BE REINFORCED WITH #4 BARS SPACED AT 1'-0" BOTH WAYS OR WITH TWO LAYERS OF WELDED WIRE FABRIC OF EQUIVALENT CROSS SECTIONAL AREA LAID AT RIGHT ANGLES AND WIRED TOGETHER. REINFORCEMENT SHALL BE PLACED IN TOP OF FOOTING

6" 2'-0" DIA. 6"

SECTION A - A

DIA. = 2'-8'' +

(2 x WALL THICKNESS)

SECTION B - B

CATCH BASIN

BOTTOM OF CASTING

CATCH BASIN AS

SPECIFIED ON PLANS

PRECAST CONCRETE FOOTINGS SHALL BE SUPPORTED BY A COMPACTED 6" THE MINIMUM WALL THICKNESS FOR ALL 2'-0", 4'-0", 5'-0", AND 6'-0" DRAINAGE STRUCTURES USING CONCRETE BLOCK, BRICK, OR CAST-IN-PLACE CONCRETE SHALL BE AS SPECIFIED IN TYPICAL WALL SECTIONS. THE CONICAL SECTION OF MANHOLES OR CATCH BASINS CONSTRUCTED OF BLOCK

OR BRICK SHALL BE SHROUDED WITH GEOTEXTILE FABRIC TO A MINIMUM DEPTH OF 5'-O" OR THROUGH THE FROST ZONE. ENOUGH GEOTEXTILE MATERIAL SHALL BE LEFT ON THE TOP (8" OR MORE) TO ROLL OVER THE TOP OF THE


PREFORMED HIGH DENSITY POLYSTYRENE FILLER PIECES MAY BE USED TO CHANNEL FLOW IN THE BOTTOM OF MANHOLES PROVIDED THEY HAVE AT LEAST 2" OF CONCRETE COVER. THE USE OF THIS MATERIAL FOR CHANNEL FLOW IS RESTRICTED TO MANHOLES WHERE THE BOTTOM SECTION IS NOT SUBJECT THE USE OF THIS MATERIAL MUST BE APPROVED BY THE

M.D.O.T. DRAINAGE STRUCTURE

SCALE: NTS

ALIGNED IN DIRECTION OF TRAVEL AND PERPENDICULAR (OR RADIAL) TO GRADE BREAK

DETECTABLE WARNING DETAILS

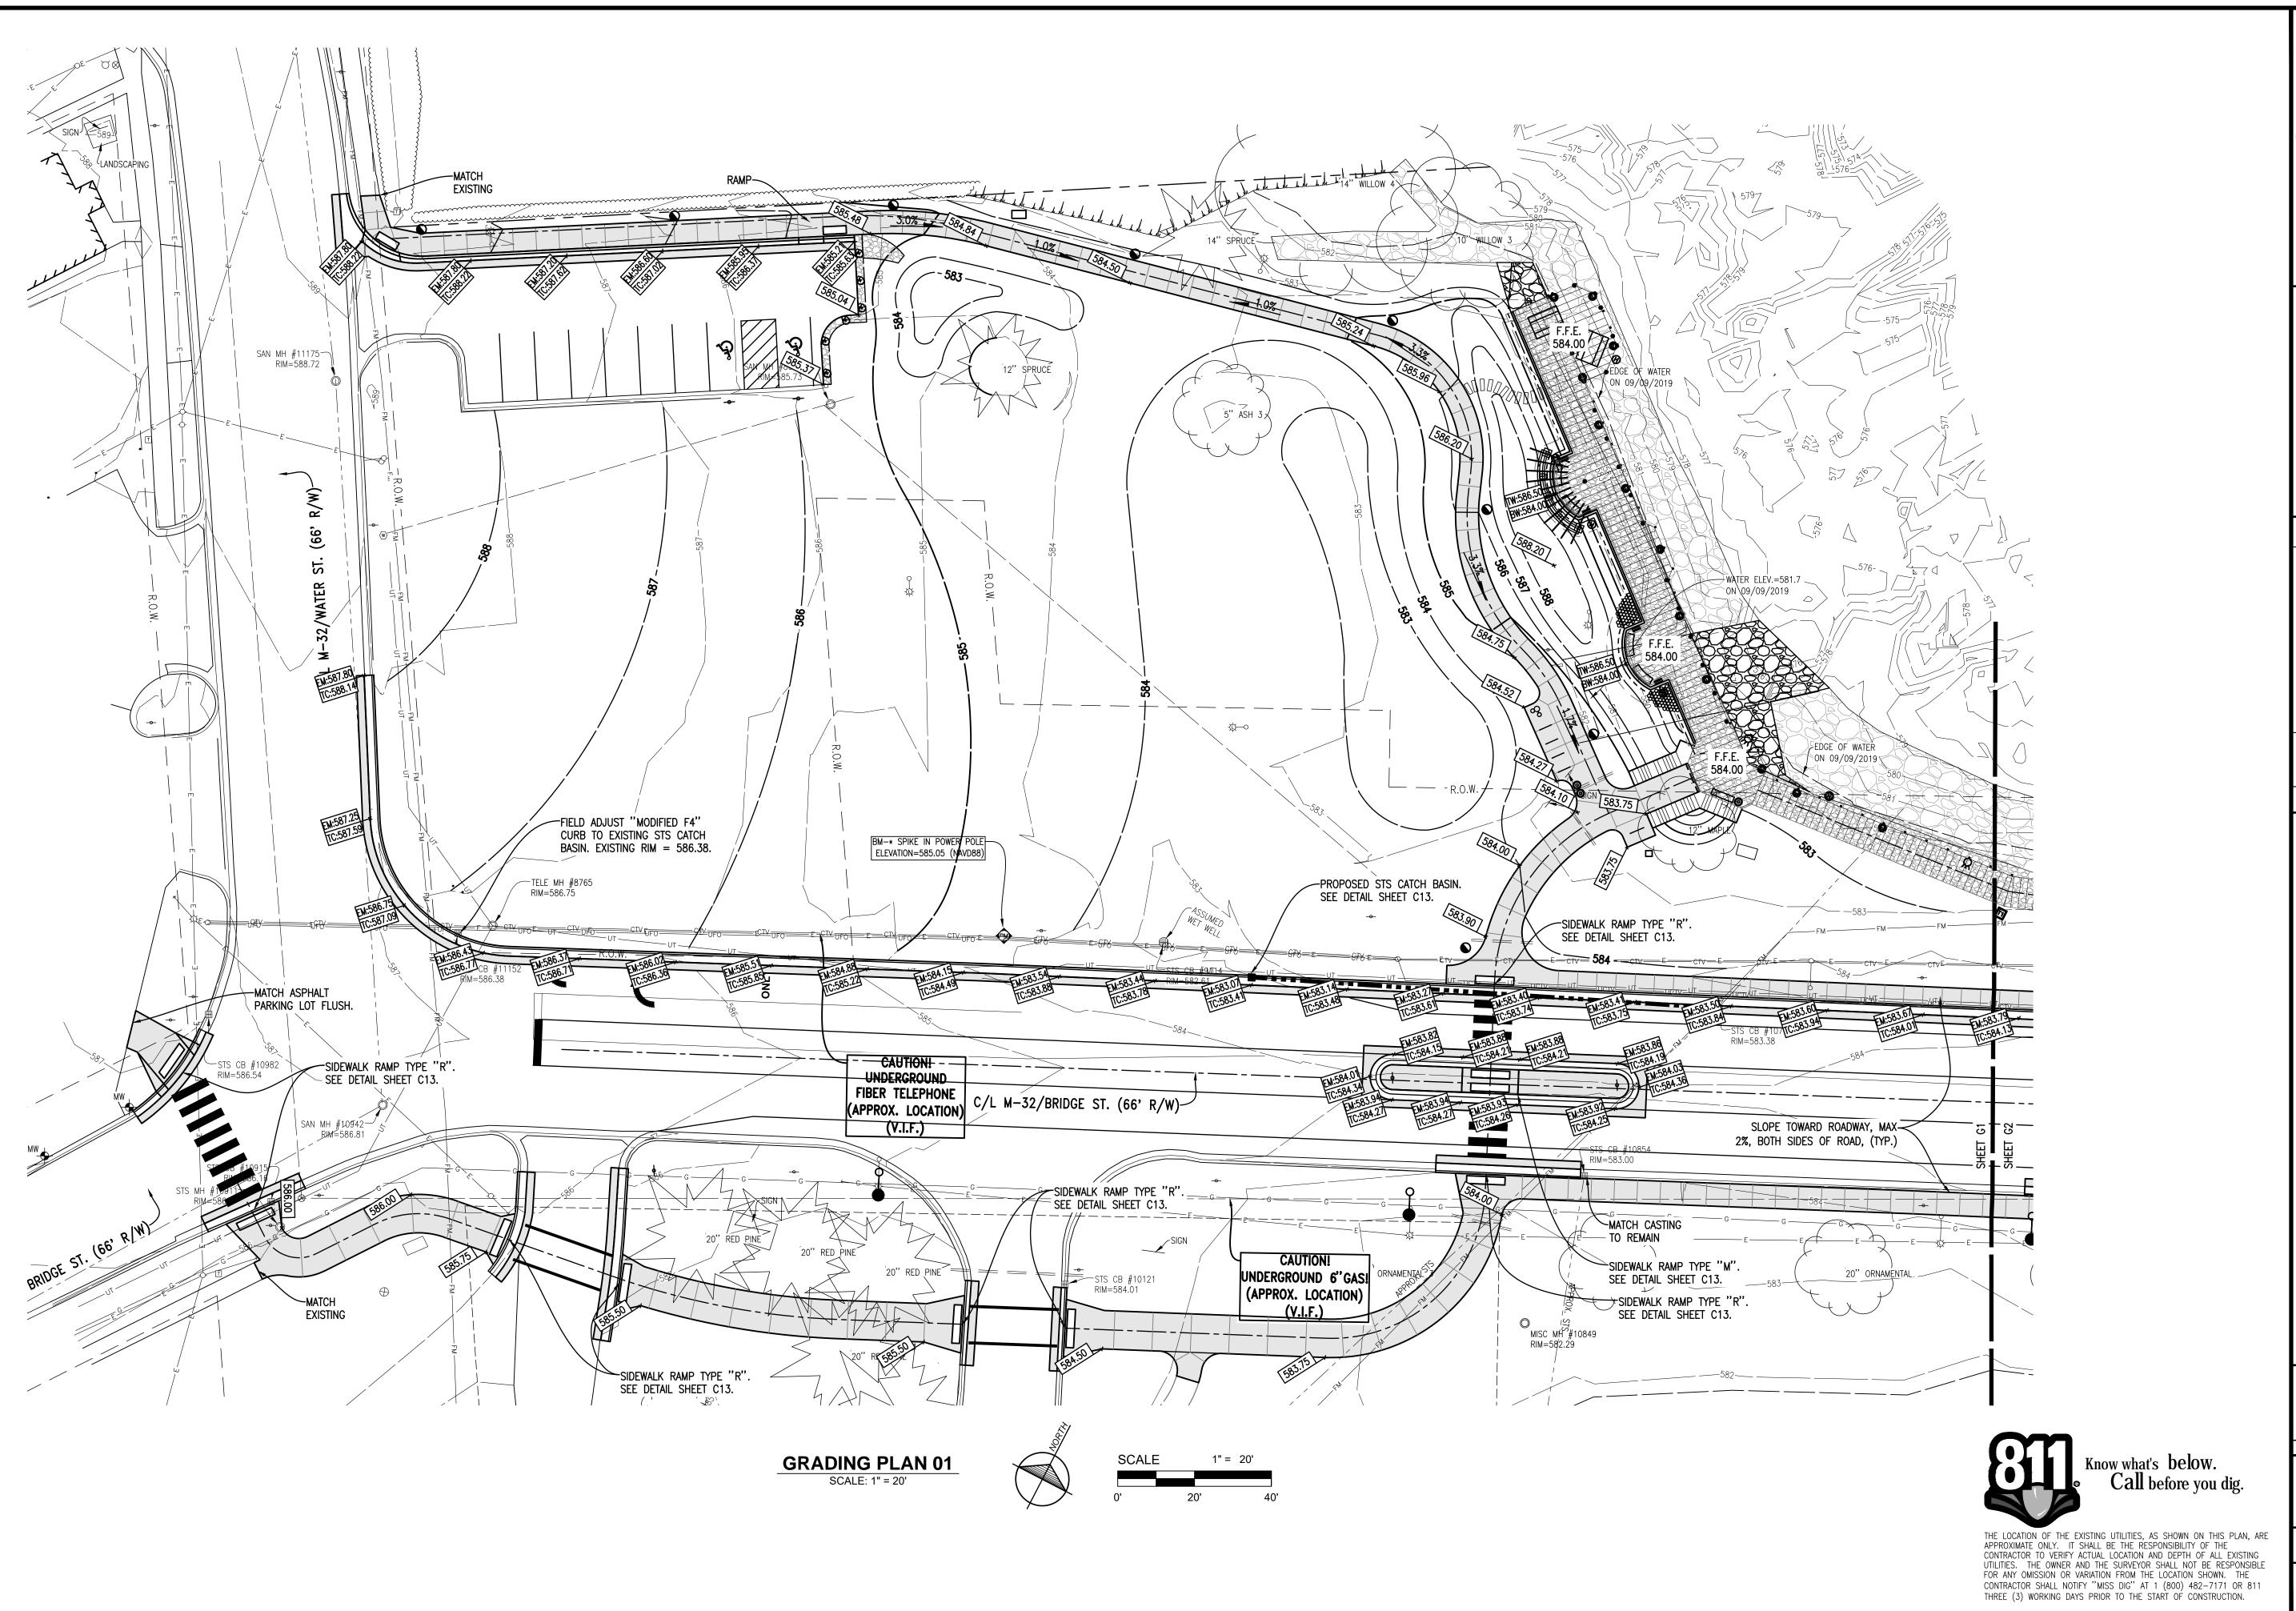

Gosling Czubak

1280 Business Park Dr. Traverse City, Michigan 231-946-9191 phone info@goslingczubak.com www.goslingczubak.com

CIVIL ENGINEERING SURVEYING ENVIRONMENTAL SERVICES
GEOTECHNICAL
CONSTRUCTION SERVICES
DRILLING
LANDSCAPE ARCHITECTURE

7 2 င် ပ PLAN - AREA PROJECT #MSC GRADING F JORDAN - PF EAST J JOINING

Date Surveyed: 09/09/12019 Designed By: Drawn By: Checked By:


AS NOTED Original sheet size is 22x34

12/23/2019

SECTION 23 T32N R07W CHARLEVOIX COUNTY MICHIGAN

Project Number: 2019510004.03

G1

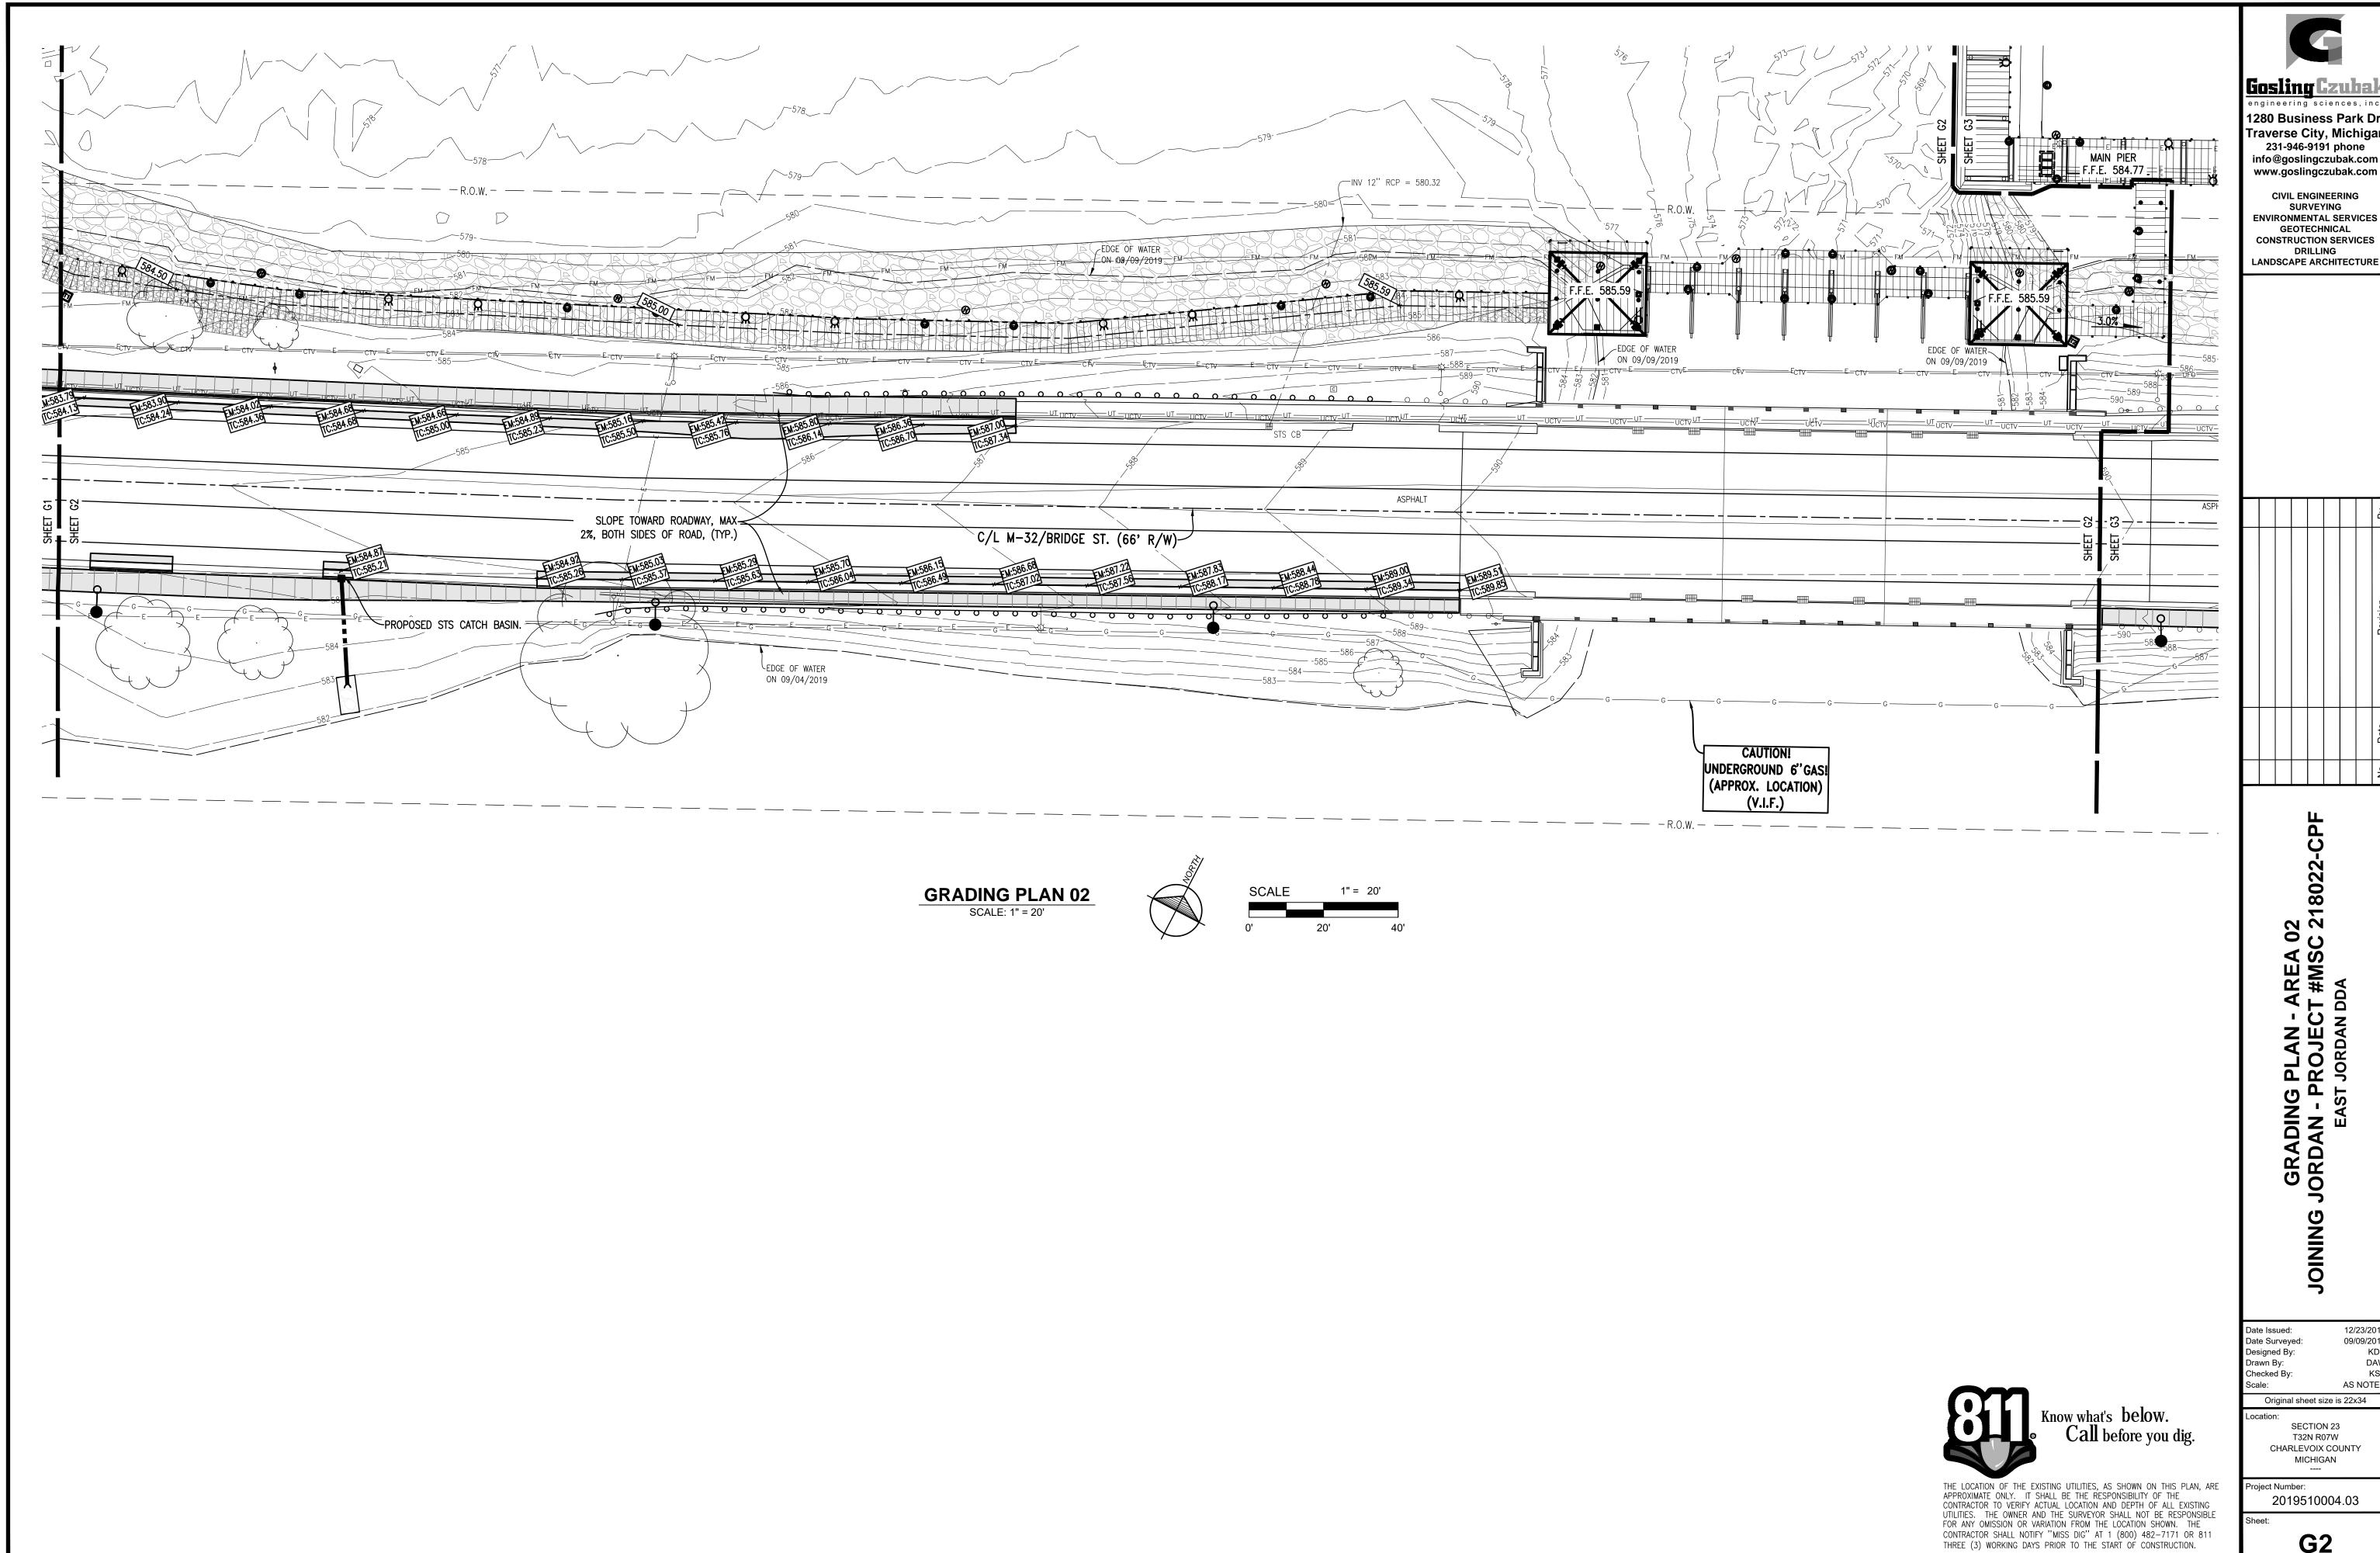

1280 Business Park Dr. Traverse City, Michigar 231-946-9191 phone info@goslingczubak.com www.goslingczubak.com

CIVIL ENGINEERING SURVEYING **ENVIRONMENTAL SERVICES** GEOTECHNICAL CONSTRUCTION SERVICES DRILLING


12/23/2019 09/09/2019 KDH & KSK AS NOTED

Original sheet size is 22x34 SECTION 23

T32N R07W CHARLEVOIX COUNTY

2019510004.03

G2

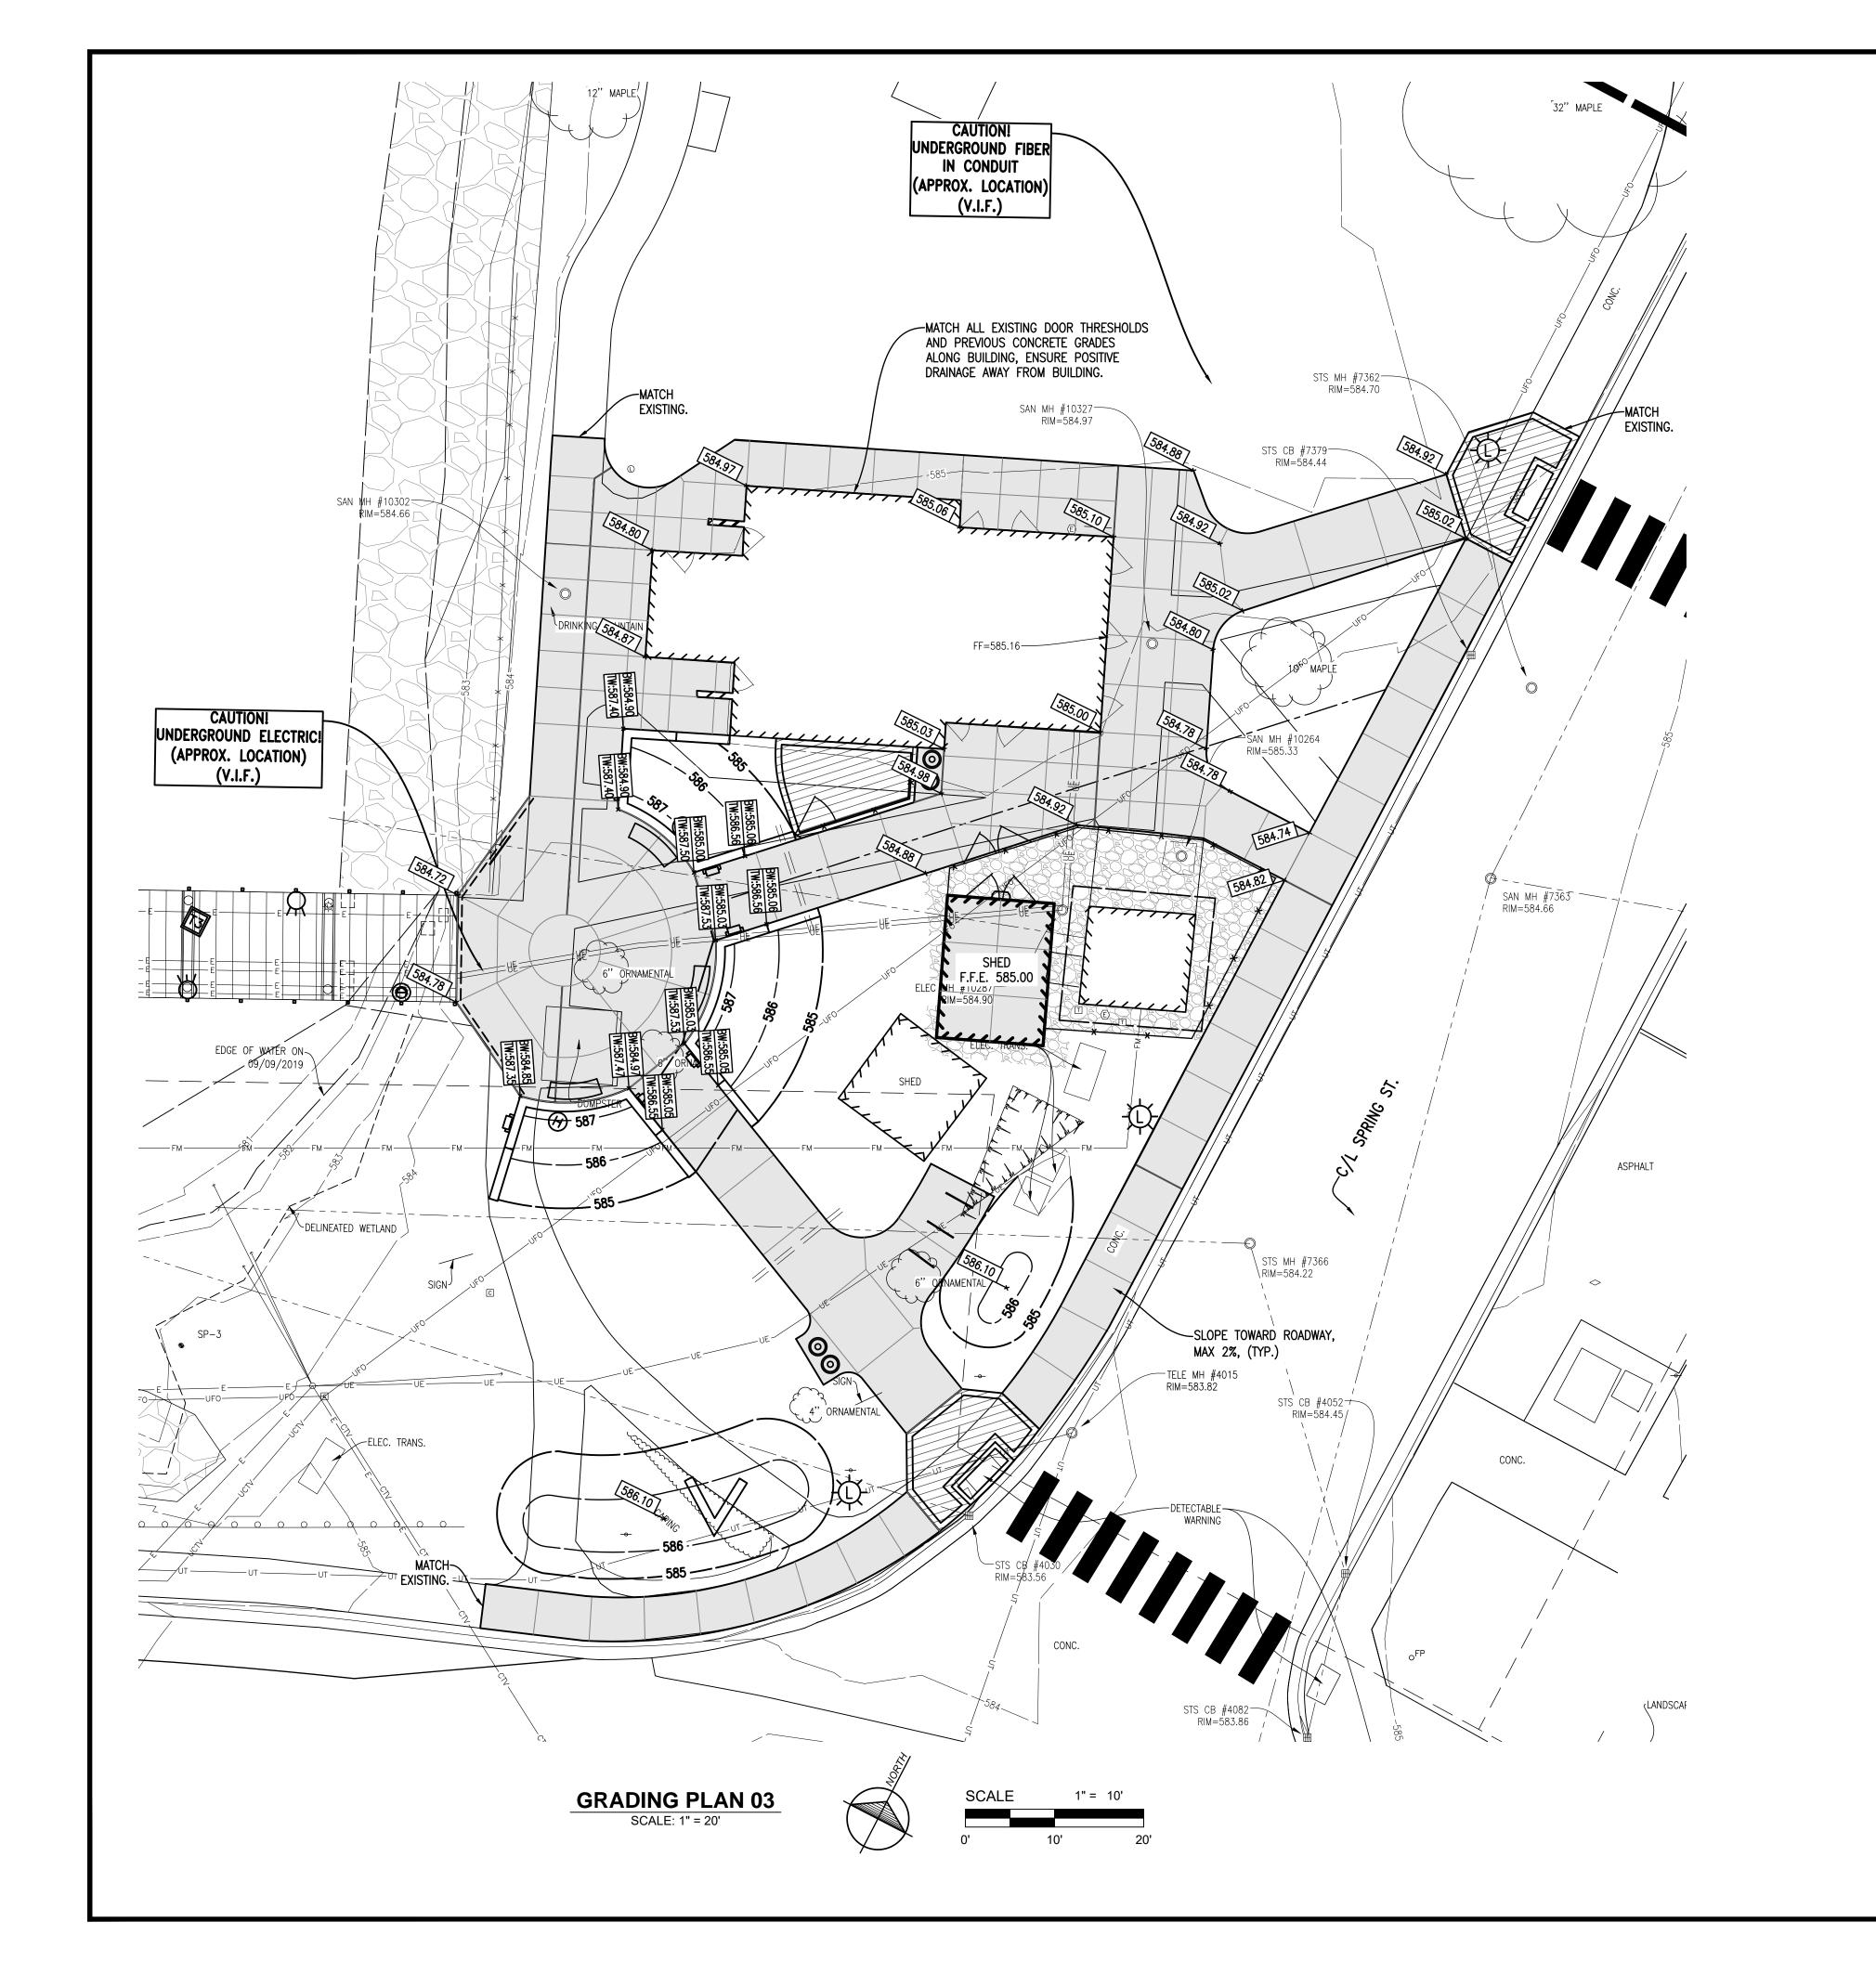



Gosling Graduals
engineering sciences, inc.

1280 Business Park Dr. Traverse City, Michigan 231-946-9191 phone info@goslingczubak.com www.goslingczubak.com

CIVIL ENGINEERING
SURVEYING
ENVIRONMENTAL SERVICES
GEOTECHNICAL
CONSTRUCTION SERVICES
DRILLING
LANDSCAPE ARCHITECTURE

No. Date Revision By

GRADING PLAN - AREA 03 JOINING JORDAN - PROJECT #MSC 218022-0 EAST JORDAN DDA

Date Issued:
Date Surveyed:
Designed By:
Drawn By:
Checked By:
Scale:

Original sheet size is 22x34

SECTION 23
T32N R07W

09/09/2019

CHARLEVOIX COUNTY MICHIGAN

Project Number: 2019510004.03


G3

THE LOCATION OF THE EXISTING UTILITIES, AS SHOWN ON THIS PLAN, ARE APPROXIMATE ONLY. IT SHALL BE THE RESPONSIBILITY OF THE CONTRACTOR TO VERIFY ACTUAL LOCATION AND DEPTH OF ALL EXISTING UTILITIES. THE OWNER AND THE SURVEYOR SHALL NOT BE RESPONSIBLE FOR ANY OMISSION OR VARIATION FROM THE LOCATION SHOWN. THE CONTRACTOR SHALL NOTIFY "MISS DIG" AT 1 (800) 482-7171 OR 811

THREE (3) WORKING DAYS PRIOR TO THE START OF CONSTRUCTION.

Know what's below.

Call before you dig.

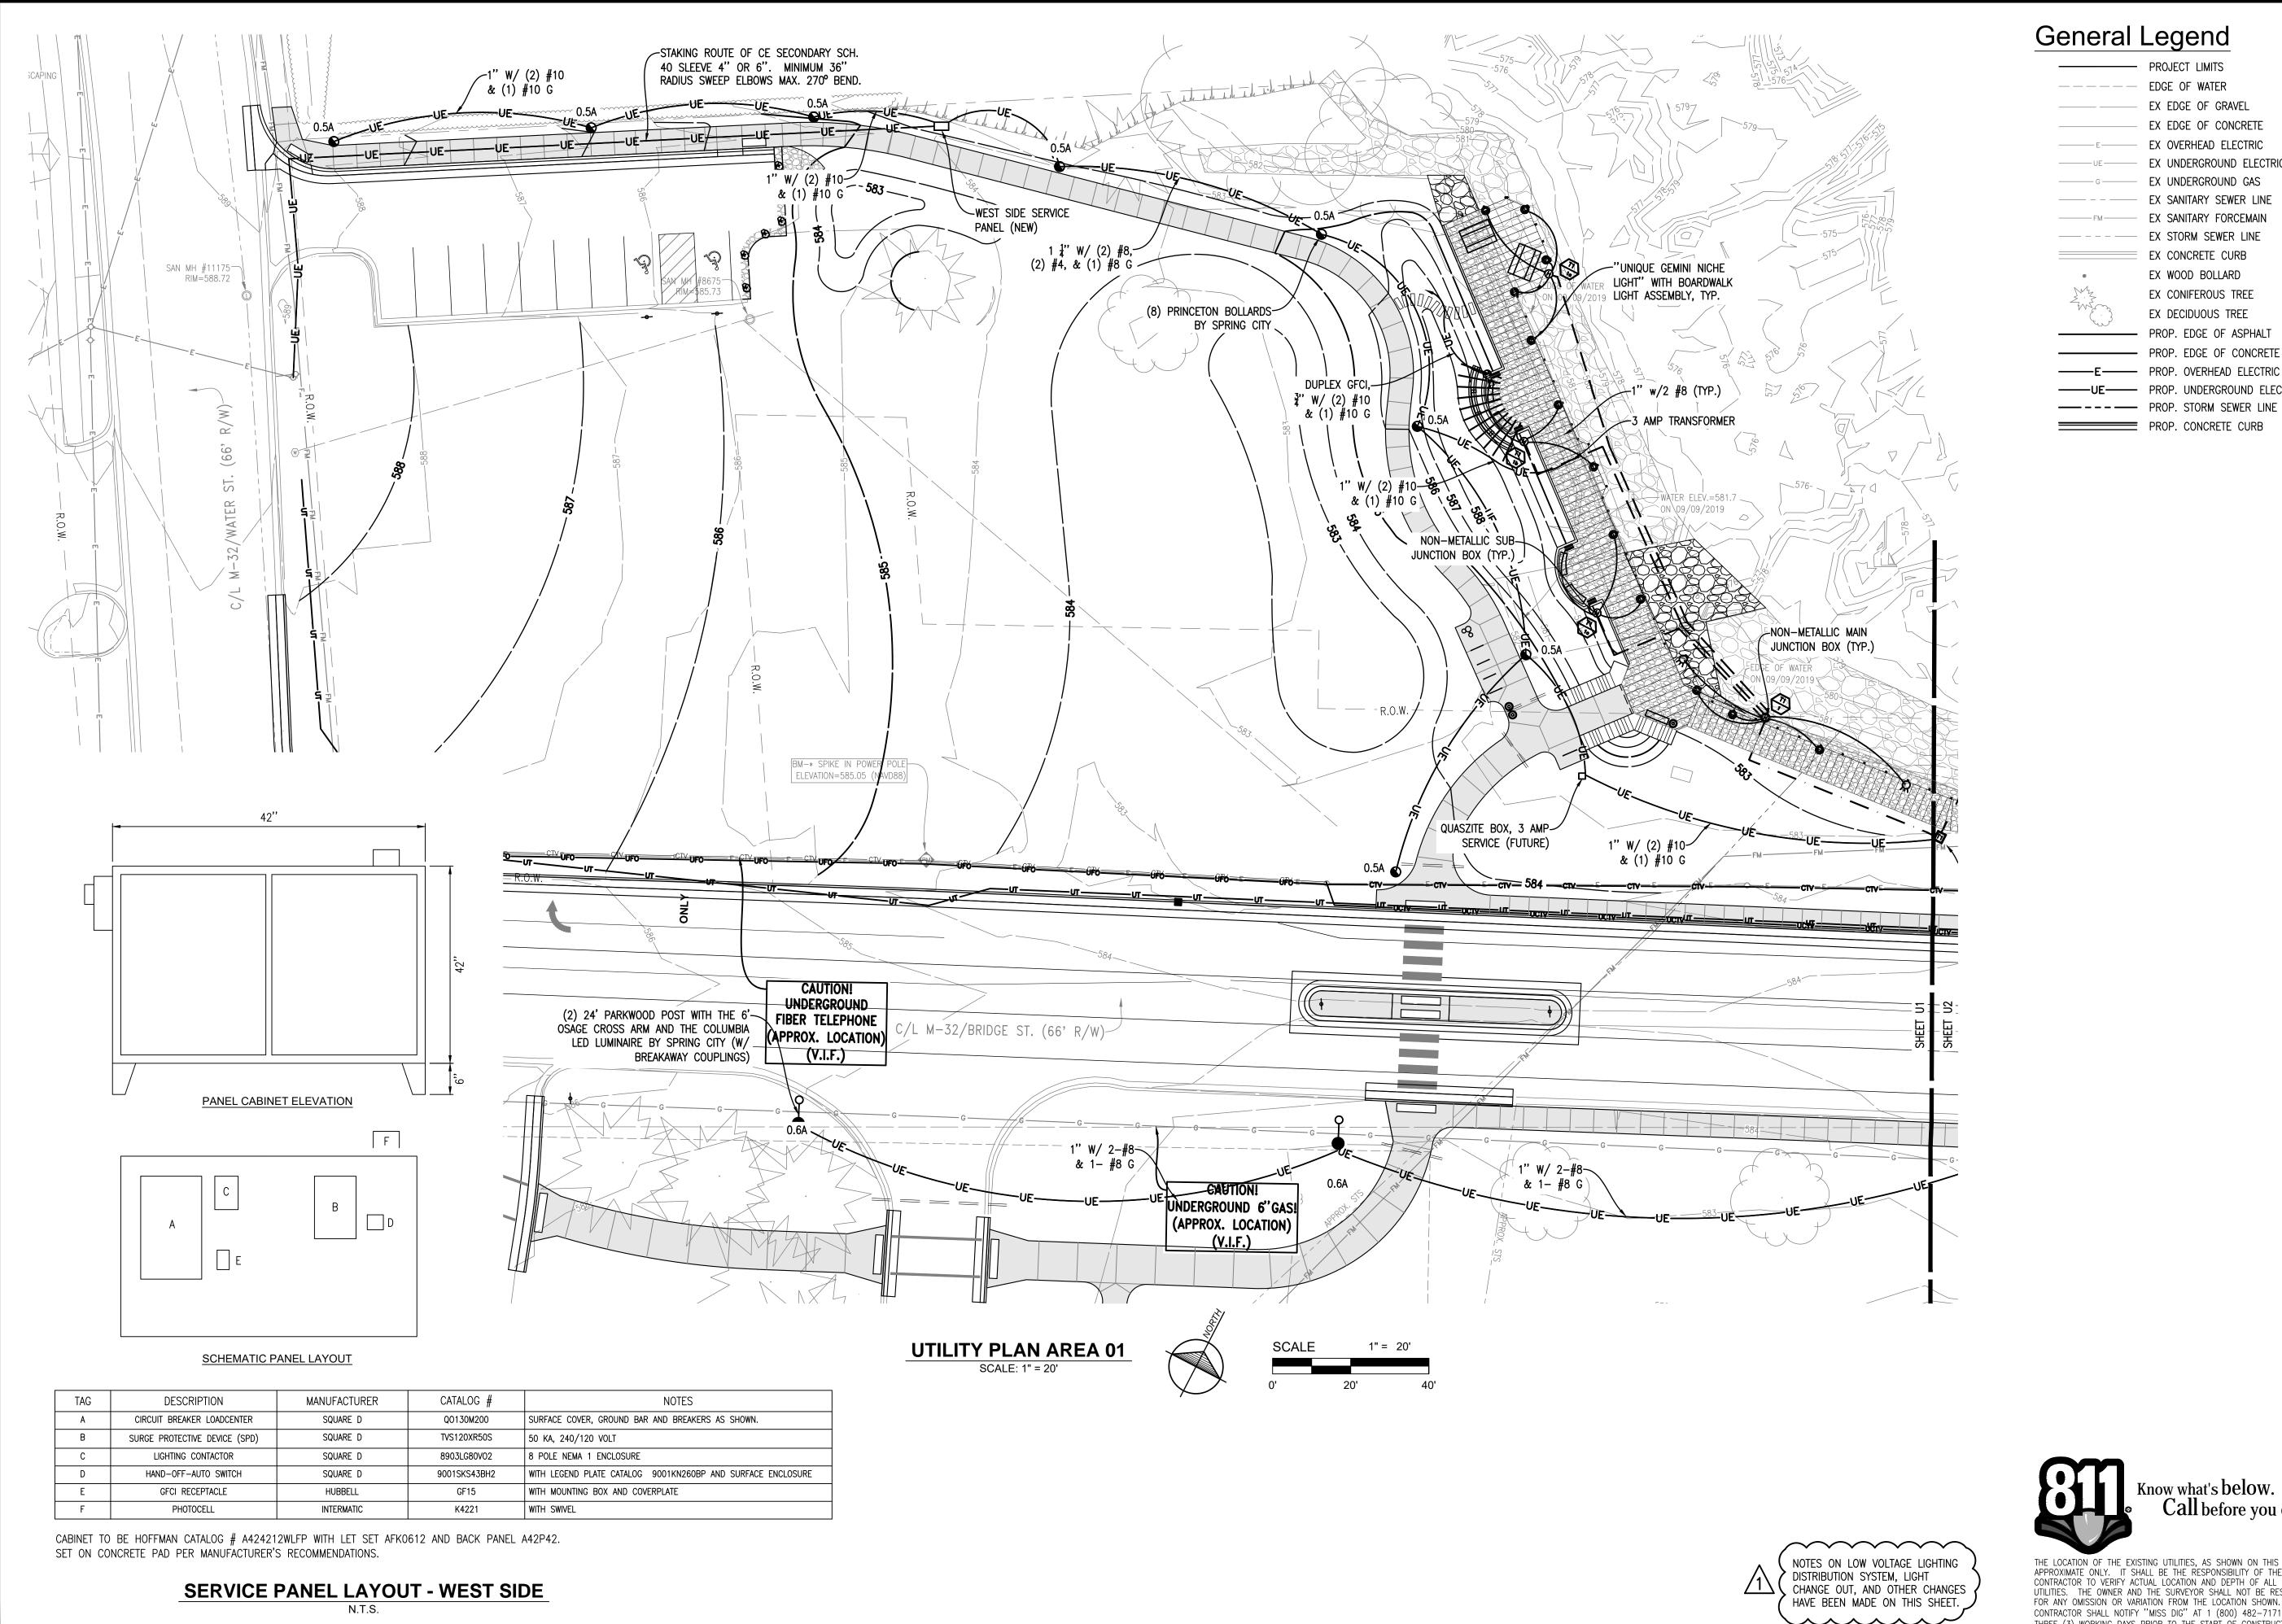

General Legend

enerai i	<u>_egena</u>
	PROJECT LIMITS
	EDGE OF WATER
	EX EDGE OF GRAVEL
	EX EDGE OF CONCRETE
E	EX OVERHEAD ELECTRIC
———UE———	EX UNDERGROUND ELECTR
G	EX UNDERGROUND GAS
	EX SANITARY SEWER LINE
FM	EX SANITARY FORCEMAIN
	EX STORM SEWER LINE
	EX CONCRETE CURB
•	EX WOOD BOLLARD
E STATE OF THE STA	EX CONIFEROUS TREE
W (3	EX DECIDUOUS TREE
	PROP. EDGE OF ASPHALT

---- PROP. EDGE OF CONCRETE

E PROP. OVERHEAD ELECTRIC

-UE----- PROP. UNDERGROUND ELEC.

PROP. CONCRETE CURB

Gosling Czubal 1280 Business Park Dr. Traverse City, Michigar 231-946-9191 phone info@goslingczubak.com www.goslingczubak.com **CIVIL ENGINEERING** SURVEYING **ENVIRONMENTAL SERVICES** GEOTECHNICAL CONSTRUCTION SERVICES DRILLING

LANDSCAPE ARCHITECTURE

01	01 01-14-2020	ADDENDUM 001	
No.	Date	Revision	ш

01 218 ELECTRICAL PLAN - AREA JORDAN - PROJECT #MSC EAST JORDAN DDA NINIO

Date Surveyed: Designed By: Drawn By: Checked By:

AS NOTED Original sheet size is 22x34 SECTION 23 T32N R07W

09/09/2019


CHARLEVOIX COUNTY MICHIGAN

oject Number: 2019510004.03

E1

Know what's below. Call before you dig.

THE LOCATION OF THE EXISTING UTILITIES, AS SHOWN ON THIS PLAN, ARE APPROXIMATE ONLY. IT SHALL BE THE RESPONSIBILITY OF THE CONTRACTOR TO VERIFY ACTUAL LOCATION AND DEPTH OF ALL EXISTING UTILITIES. THE OWNER AND THE SURVEYOR SHALL NOT BE RESPONSIBLE FOR ANY OMISSION OR VARIATION FROM THE LOCATION SHOWN. THE CONTRACTOR SHALL NOTIFY "MISS DIG" AT 1 (800) 482-7171 OR 811 THREE (3) WORKING DAYS PRIOR TO THE START OF CONSTRUCTION.

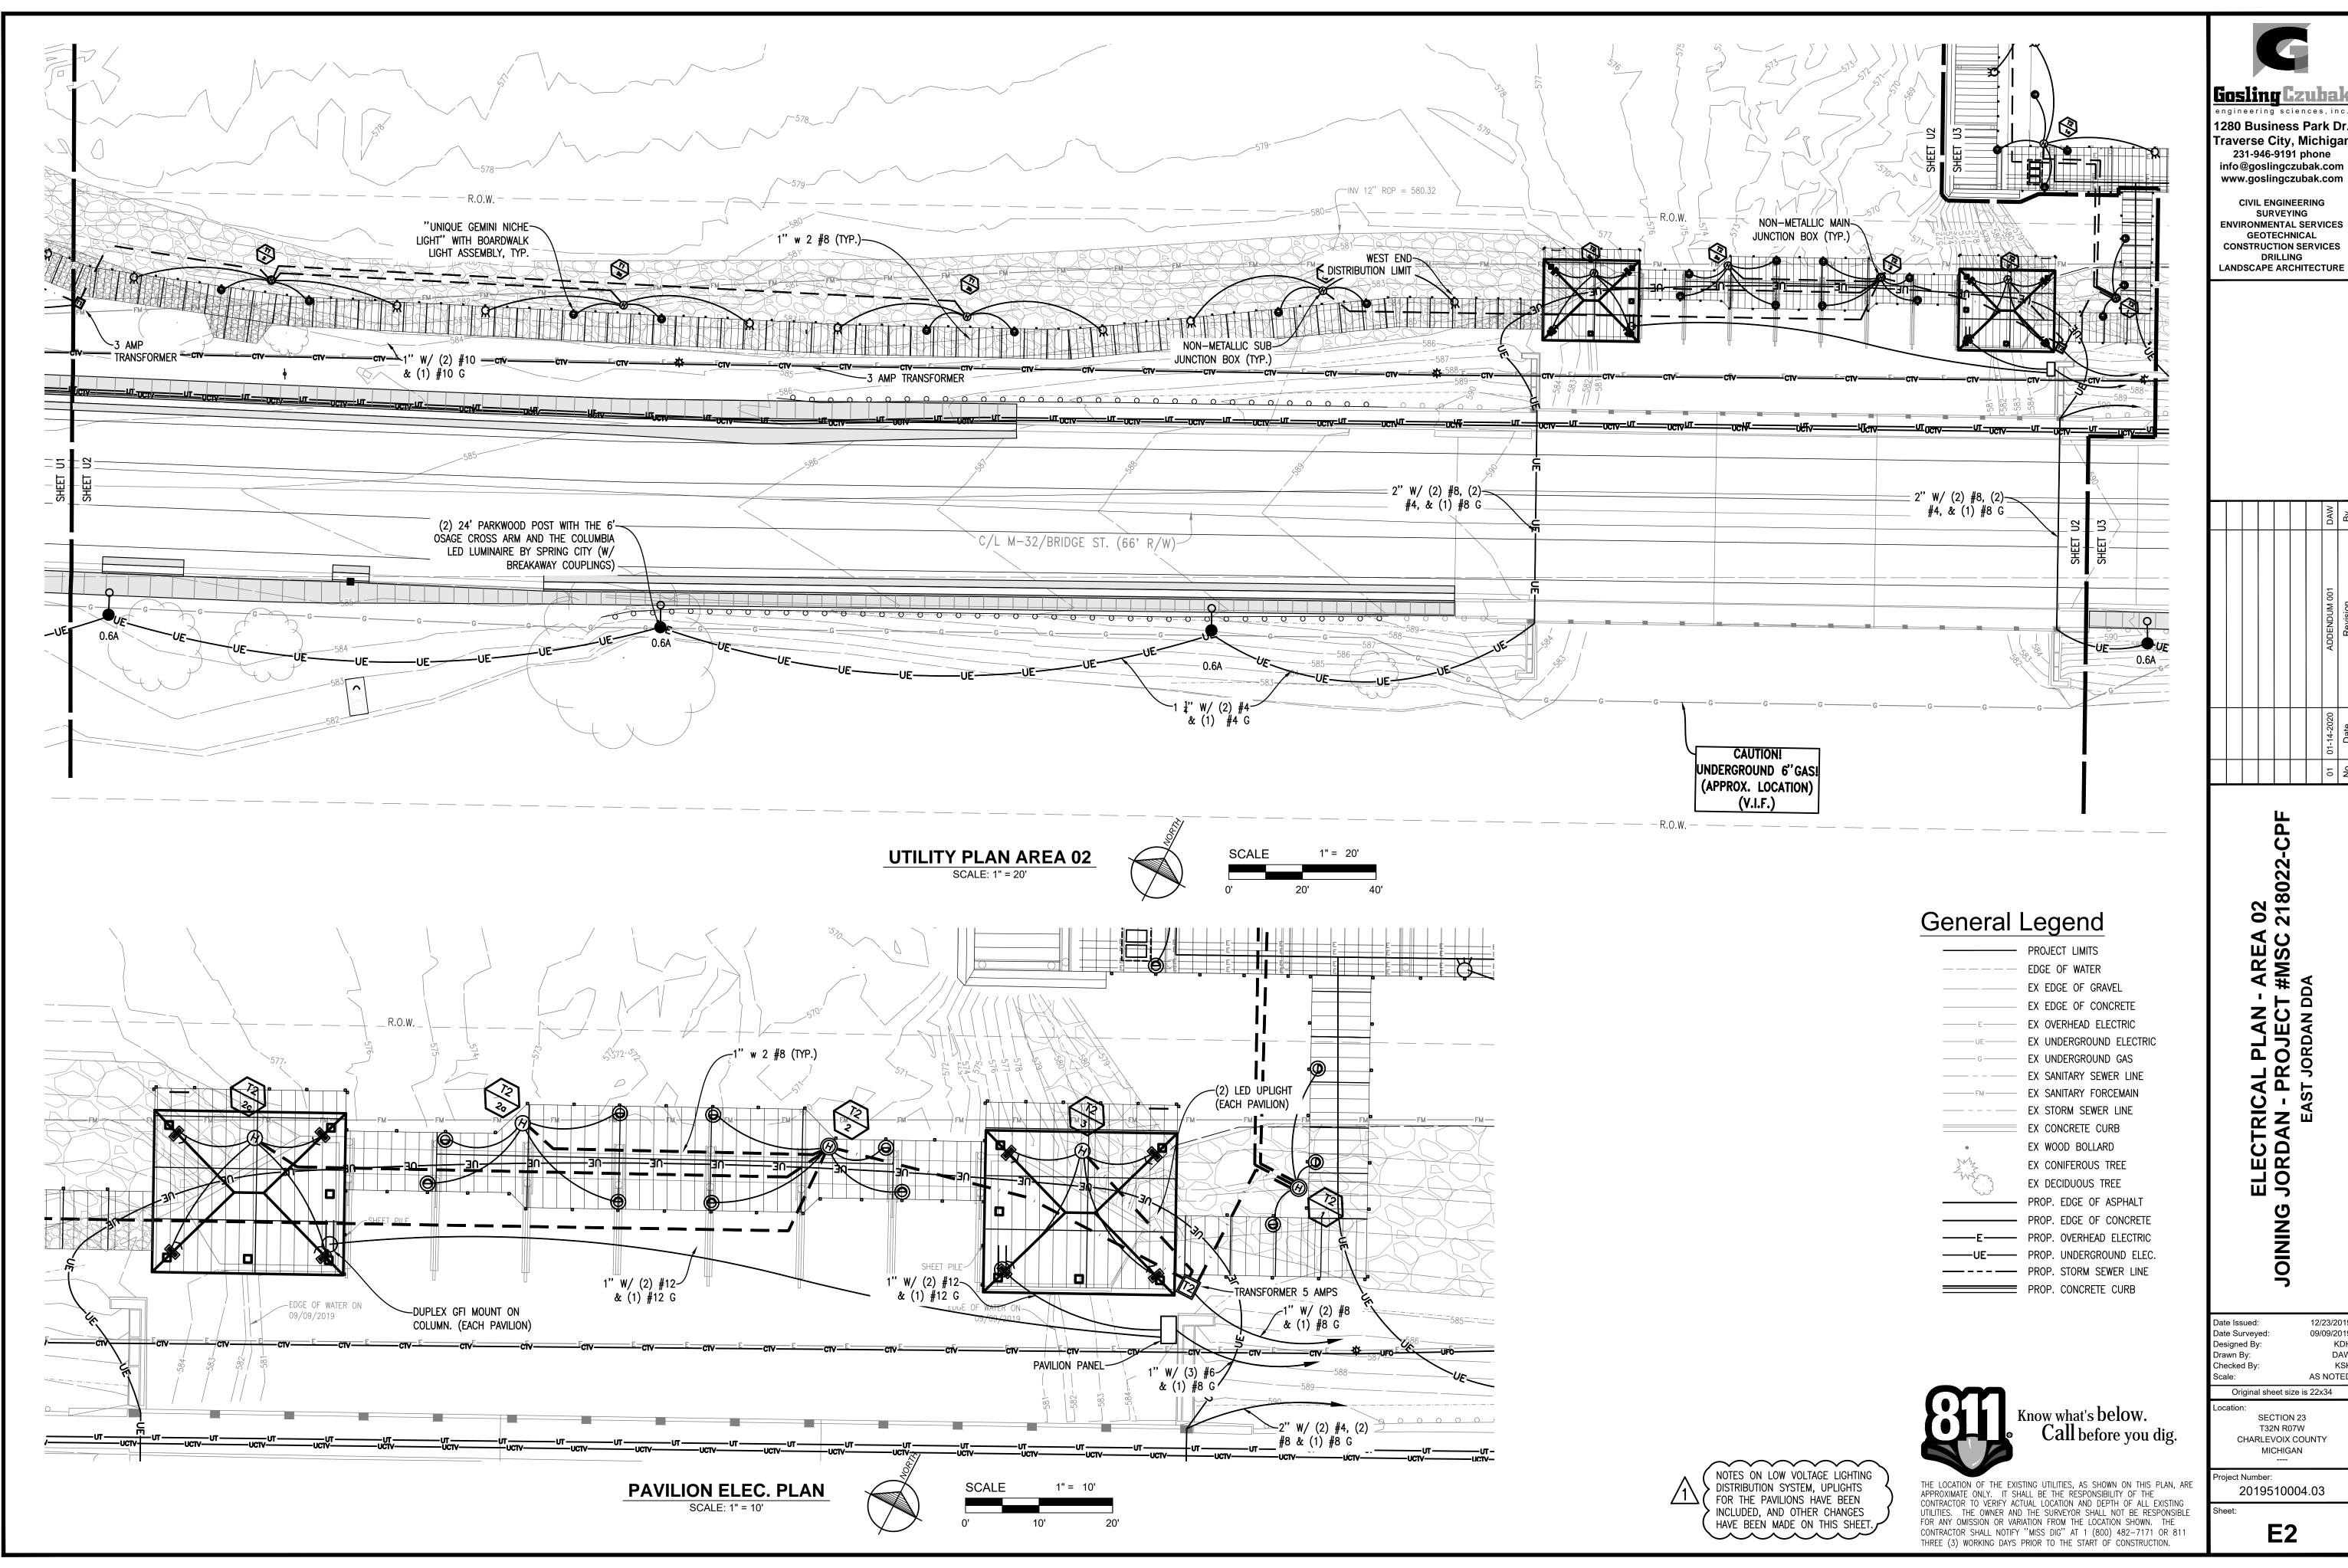

Gosling Czuba

1280 Business Park Dr. Traverse City, Michigar 231-946-9191 phone

CIVIL ENGINEERING SURVEYING **ENVIRONMENTAL SERVICES GEOTECHNICAL** CONSTRUCTION SERVICES


ELECTRICAL PLAN - AREA JORDAN - PROJECT #MSC EAST JORDAN DDA

09/09/2019 AS NOTED Original sheet size is 22x34

SECTION 23

T32N R07W CHARLEVOIX COUNTY MICHIGAN

2019510004.03

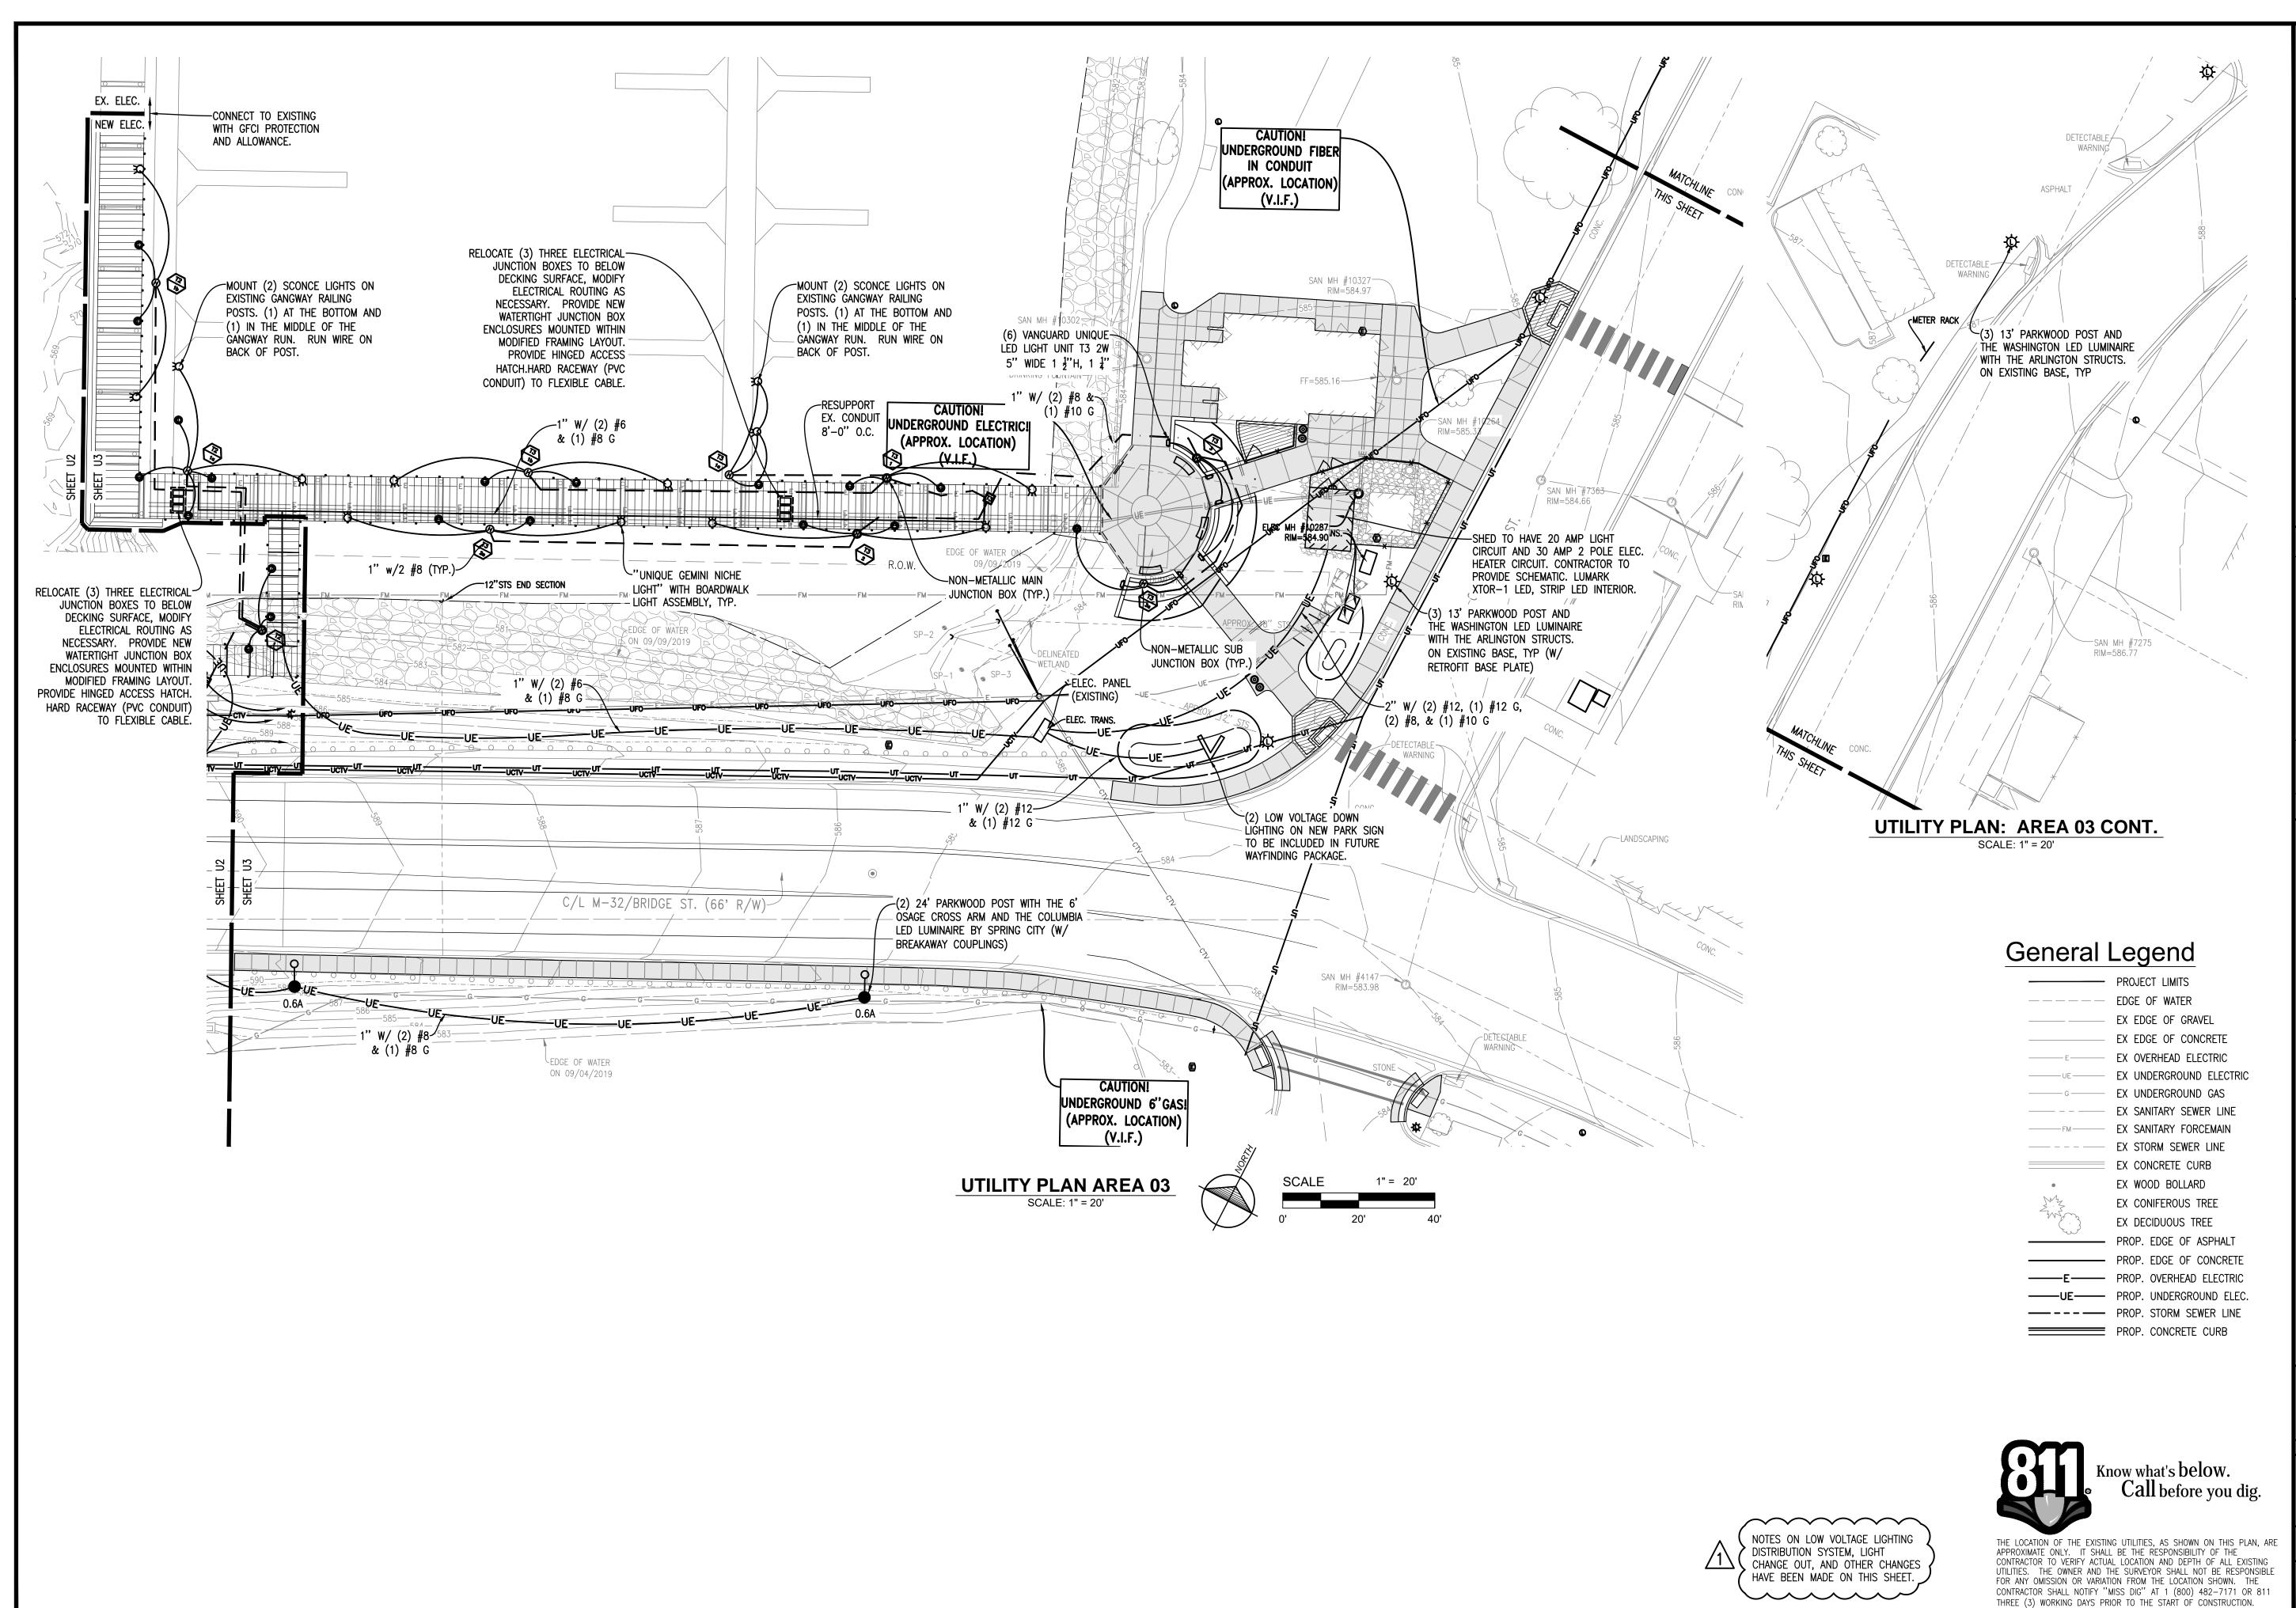

G Gosling Czuba

engineering sciences, inc.
1280 Business Park Dr.
Traverse City, Michigar
231-946-9191 phone
info@goslingczubak.com
www.goslingczubak.com

CIVIL ENGINEERING
SURVEYING
ENVIRONMENTAL SERVICES
GEOTECHNICAL
CONSTRUCTION SERVICES
DRILLING
LANDSCAPE ARCHITECTURE

01 01-14-2020 ADDENDUM 001 DA
No. Date Revision B

ELECTRICAL PLAN - AREA 03 JOINING JORDAN - PROJECT #MSC 218022-C EAST JORDAN DDA

 Date Issued:
 12/23/2019

 Date Surveyed:
 09/09/2019

 Designed By:
 KDH

 Drawn By:
 DAW

 Checked By:
 KSK

 Scale:
 AS NOTED

 Original sheet size is 22x34


Original sheet size is 22x34

cation: SECTION 23 T32N R07W CHARLEVOIX COUNTY


MICHIGAN
---roject Number:

2019510004.03

E3

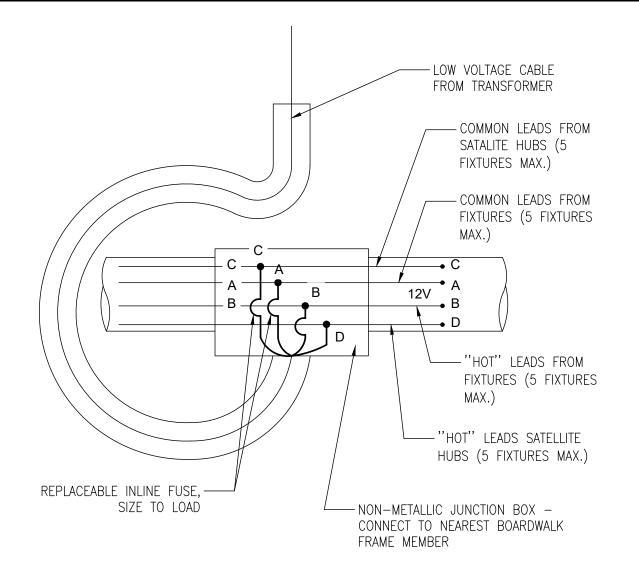


SUB JUNCTION BOX DETAIL SCALE: NTS

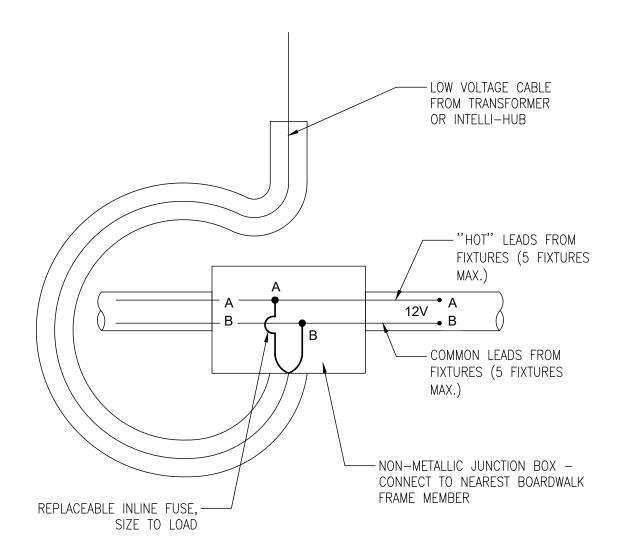

MAIN JUNCTION BOX DETAIL SCALE: NTS


		PANEL F	PAVILIONS		
	60 AMP MLO 240/120 VOLT 1	PHASE 3 WIRE S	SURFACE MO	UNT TOP FEED NEMA 3R 22K AIC	
CIR.	DESCRIPTION	BREAKER	BREAKER	DESCRIPTION	CIR.
1	WEST PAVILION GFCI RECEPTACLE	1P20	1P20	EAST PAVILION GFCI RECEPTACLE	2
3					4
5					6
7					8
9					10
11					12
			1		

PAVILION ELEC. PANEL SCALE: NTS

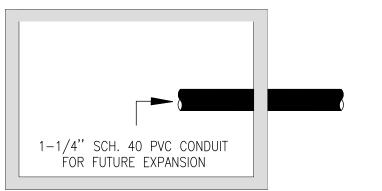

12"x18"x12" DEEP QUAZITE BOX HAND HOLE AT GRADE LEVEL QUAZITE 12"x18"x12" DEEP W/ TYPE 3 "ELECTRIC" LABELED COVER. CIRCUIT AS SHOWN ON DRAWINGS.


TYPICAL QUAZITE GROUNDBOX WIRING DETAIL

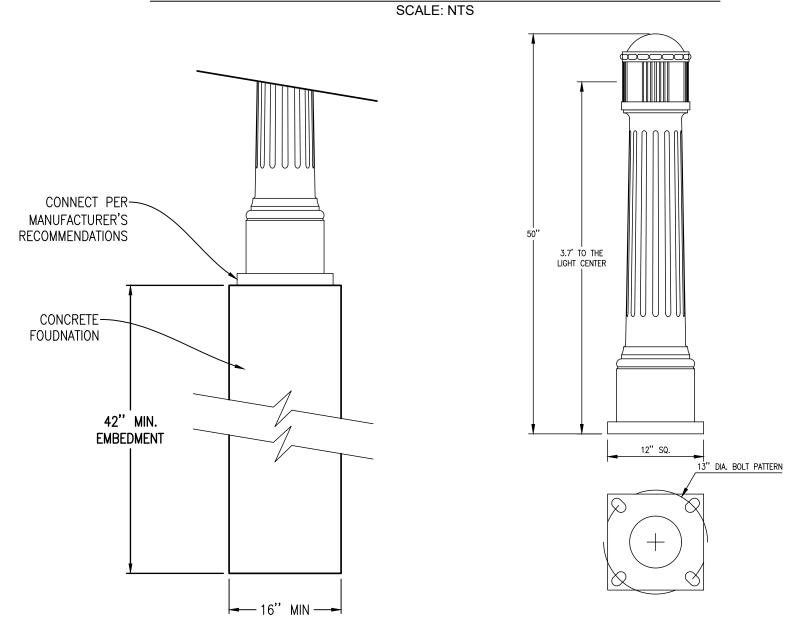

BOLLARD FOUNDATION DETAIL SCALE: 1/2" = 1'-0"

		000 4440 4400 0404400 4401 7.4 014405 0 144105	OUDEAGE MOU	INIT TOD FEED	A NEMA OR OFFINIOS ENTRANOS RATER CON AIG		T
		200 AMP MCB 240/120 VOLT 1 PHASE 3 WIRE	SURFACE MOU	JNI TOP FEED	NEMA 3R SERVICE ENTRANCE RATED 22K AIC		
	CIR.	DESCRIPTION	BREAKER	BREAKER	DESCRIPTION	CIR.	Ι
	1	SOUTH LIGHTS	2P20	1P20	CONVENIENCE RECEPTACLE	2	I
	3	3001H LIGHTS	ZP20	2P60	PAVILION SUBPANEL	4	T
	5	NORTH LIGHTS	2P20	2200	PAVILION SUBPANEL	6]
	7	NORTH LIGHTS	2P20	2P30	M-32 BRIDGE LIGHTING VIA CONTACTOR	8	Τ
	9	SURGE PROTECTIVE DEVICE (SPD)	2P20	2230	W-32 BRIDGE LIGHTING VIA CONTACTOR	10	1
	11	SURGE PROTECTIVE DEVICE (GPD)	2P20	2P30	M-32 STREET LIGHTING VIA CONTACTOR	12	Τ
**	13	ACCENT LIGHTING VIA CONTACTOR	1P20	2230	W-32 STREET LIGHTING VIA CONTACTOR	14	T
	15		2020	1P20	SHED LIGHT, RECEPTACLE	16	T
	17	SHED HEAT	2P30			18	T
	19					20	T
	21					22	T
	23					24	Τ
	25					26	Ι
	27					28	Ţ
	29					30	Į
		BOLD INDICATE EXISTING TO REMAIN					\downarrow

EAST SIDE ELEC. PANEL SCALE: NTS

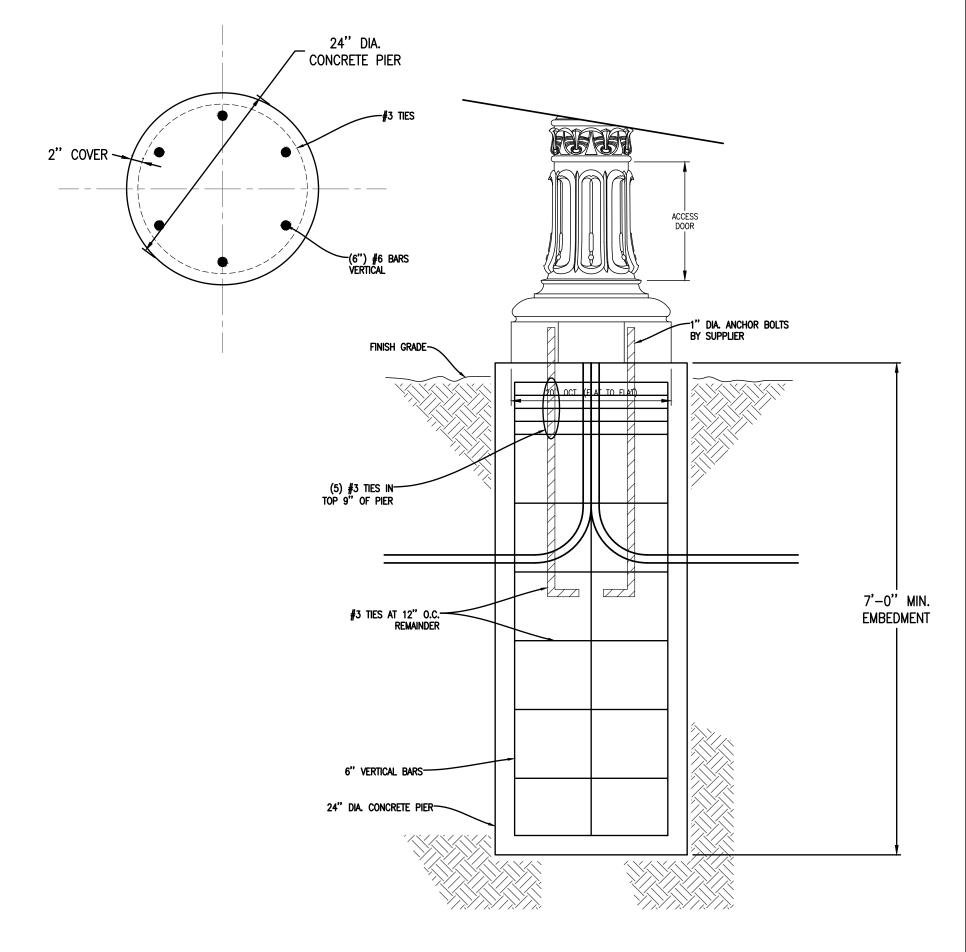

LIGHT POLE FOUNDATION DETAILS SCALE: 1" = 1'-0"

			PANEL M-32 W	EST SIDE (NE	W)	
		200 AMP MCB 240/120 VOLT 1 PHASE 3 WIRE	E SURFACE MOU	JNT TOP FEED	NEMA 3R SERVICE ENTRANCE RATED 22K AIC	_
	CIR.	DESCRIPTION	BREAKER	BREAKER	DESCRIPTION	CIR.
**	1	ACCENT LIGHTING VIA CONTACTOR	1P20	1P20	CONVENIENCE RECEPTACLE	2
	3	BOARDWALK RECEPTACLE	1P20	2P30	BOARDWALK LIGHTING VIA CONTACTOR	4
	5			2F30	BOARDWALK LIGHTING VIA CONTACTOR	6
	7					8
	9					10
	11					12
	13					14
	15					16
	17					18
	19					20
	21					22
	23					24
	25					26
	27		2P20			28
	29	SURGE PROTECTIVE DEVICE (SPD)	2F2U			30
		** PROVISIONS REQUIRED TO CONNE				

WEST SIDE ELEC. PANEL SCALE: NTS

Gosling Czubal engineering sciences, inc 1280 Business Park Dr.

Traverse City, Michigan 231-946-9191 phone info@goslingczubak.com www.goslingczubak.com

CIVIL ENGINEERING SURVEYING **ENVIRONMENTAL SERVICES GEOTECHNICAL** CONSTRUCTION SERVICES DRILLING LANDSCAPE ARCHITECTURE

ES 1022-ELECTRICAL DETAILS AND TABLI JOINING JORDAN - PROJECT #MSC 218
EAST JORDAN DDA

Date Issued: Date Surveyed: 09/09/2019 KDH DAW KSK Designed By: Drawn By: Checked By:

AS NOTED Original sheet size is 22x34 SECTION 23 CHARLEVOIX COUNTY

MICHIGAN Project Number:

2019510004.03

E4

		WIRING INFO)			Vd FORMULA								TRANSFORMER LOA	VD	
RUN	WIRING METHOD	WIRE SIZE	TOTAL LAMP WATTAGE ON THE WIRE RUN	LAMP VOLTAGE	AMP LOAD	х	LENGTH OF WIRE	X 2	Х	RESISTANCE PER FOOT =	VOLTAGE DROP	TAP TO USE	VOTLAGE AT HUB	AMP LOAD	X TAP NEEDED	= ACTUAL WATTAG
1	INTELL-HUB	12	54	12	4.50		62			0.00162	0.90	13	12.10	4.50	13	59
1a	S-HUB	12	15	12	1.25		127			0.00162	0.51		11.58			
1b	S-HUB	12	12	12	1.00		107			0.00162	0.35		11.75			
1c	S-HUB	12	12	12	1.00		59			0.00162	0.19		11.90			
2	INTELL-HUB	12	36	12	3.00		61			0.00162	0.59	12	11.41	3.00	12	36
2a	S-HUB	12	12	12	1.00		96			0.00162	0.31		11.10			
2b	S-HUB	12	12	12	1.00		191			0.00162	0.62		10.79			
															TOTAL ACTUAL WATTAGE	95
															TRANSFORM ER SIZE	300
		AV	/AILABLE TRANSFORMER	TAPS			RECOM	MENDED MAXIM	UM A	MPERAGE FOR WIRE			WIRE RESISTANCE	CE PER FOOT		
	150- 12, 13, 14, 15 300- 12, 13 360- 12, 13, 14, 15 500- 12, 13, 14, 15, 16,	1120- 12, 13,	14, 15, 16, 17, 18, 19, 20 , 14, 15, 16, 17, 18, 19, 20, 2		., 13, 14, 15, 16, <i>1</i>	17		#12 #10	12 AN 16 AN 24 AN	IPS IPS		#18 0.00638 #16 0.00401 #14 0.00252 #12 0.00162		#10 0.0010 #8 0.0006 #6 0.0003 #4 0.0002	4 9	

								IKA	INOF	ORMER 2									
		WIRING INFO	1							Vd FORMULA						TRANSFORMER LOAD			
RUN	WIRING METHOD	WIRE SIZE	TOTAL LAMP WATTAGE ON THE WIRE RUN	LAMP VOLTAGE	AMP LOAD	х	LENGTH OF WIRE	х	2	X RESISTANCE PER FOOT	=	VOLTAGE DROP	TAP TO USE	VOTLAGE AT HUB	AMP LOAD	AMP LOAD X TAP NEEDED =			
1	INTELL-HUB	12	39	12	3.25		22			0.00162		0.23	12	11.77	3.25	12		39	
1a	S-HUB	12	18	12	1.50		58			0.00162		0.28		11.49					
1b	S-HUB	12	12	12	1.00		115			0.00162		0.37		11.40					
2	INTELL-HUB	12	48	12	4.00		51			0.00162		0.66	13	12.34	4.00	13		5	
2a	S-HUB	12	12	12	1.00		41			0.00162		0.13		12.21					
2b	S-HUB	12	12	12	1.00		158			0.00162		0.51		10.88					
2c	S-HUB	12	12	12	1.00		78			0.00162		0.25		12.09					
3	S-HUB	12	12	12	1.00		22			0.00162		0.07	13	12.93	1.00	13		1	
																TOTAL ACTUAL WATTAGE		10	
																TRANSFORM ER SIZE		30	
		AVA	AILABLE TRANSFORMER	TAPS			RECOM	MENDED MA	AXIML	IM AMPERAGE FOR WIRE				WIRE RESISTANC	E PER FOOT				
	150- 12, 13, 14, 15 300- 12, 13 360- 12, 13, 14, 15 500- 12, 13, 14, 15, 16,	1120- 12, 13,	14, 15, 16, 17, 18, 19, 20 14, 15, 16, 17, 18, 19, 20, 2	·	13, 14, 15, 16, ²	17			#12 #10	12 AMPS 16 AMPS 24 AMPS 24 AMPS			#18 0.00638 #16 0.00401 #14 0.00252 #12 0.00162		#10 0.0010 #8 0.0006 #6 0.0003 #4 0.0002	64 99	-		
	360- 12, 13, 14, 15	1120- 12, 13,		1, 22	T				#10	24 AMPS			#14 0.00252		#6 0.0003	39			

		WIRING INFO)						Vd F	ORMULA					TRANSFORMER LO	ER LOAD					
RUN	WIRING METHOD	WIRE SIZE	TOTAL LAMP WATTAGE ON THE WIRE RUN	LAMP VOLTAGE	AMP LOAD	х	LENGTH OF WIRE	X 2	х	RESISTANCE PER FOOT =	VOLTAGE DROP	TAP TO USE	VOTLAGE AT HUB	AMP LOAD	X TAP NEEDED	=	ACTUAL WATTAG				
1	INTELL-HUB	12	30	12	2.50		26			0.00162	0.21	12	11.79	2.50	12		30				
1a	S-HUB	12	9	12	0.75		39			0.00162	0.09		11.69								
1b	S-HUB	12	12	12	1.00		96			0.00162	0.31		11.48								
2	INTELL-HUB	12	24	12	2.00		37			0.00162	0.24	12	11.76	2.00	12		24				
2a	S-HUB	12	12	12	1.00		99			0.00162	0.32		11.44								
3	INTELL-HUB	12	39	12	3.25		65			0.00162	0.68	12	11.32	3.25	12		39				
3a	S-HUB	12	15	12	1.25		56			0.00162	0.23		11.09								
															TOTAL ACTUAL WATTAGE		93				
															TRANSFORM ER SIZE		300				
		AV	AILABLE TRANSFORMER	TAPS			RECOMI	MENDED MAXIN	IUM A	MPERAGE FOR WIRE			WIRE RESISTANO	DE PER FOOT							
	150- 12, 13, 14, 15 300- 12, 13 360- 12, 13, 14, 15 500- 12, 13, 14, 15, 16,	1120- 12, 13,	14, 15, 16, 17, 18, 19, 20 14, 15, 16, 17, 18, 19, 20, 2		, 13, 14, 15, 16, 1	7		#12 #10	12 AN 16 AN 24 AN 24 AN	MPS MPS		#18 0.00638 #16 0.00401 #14 0.00252 #12 0.00162		#10 0.0010 #8 0.0006 #6 0.0003 #4 0.0002	4 9	-					

	ELECTRICAL SYMBOL LEGEND	
SYMBOL	TYPE	QTY.
	PRINCETON BOLLARD BY SPRING CITY	8
0	LUMARK XTOR-1 LED	1
\$	STANDARD LIGHT POLE, BY SPRING CITY	6
%	24' MAST ARM POLE, BY SPRING CITY	7
Π1	TRANSFORMER	3
(B)	NON-METALIC LOW VOLTAGE MAIN JUNCTION BOX	7
Э	NON-METALIC LOW VOLTAGE SUB JUNCTION BOX	15
•	UNIQUE, GEMINI = GEMI-12-L2 CAST BRASS, HALF-SPHERE SHROUD, FROSTED LENS, 25' WIRE LEAD, FLEX SERIES 2 WATT LED	47
Я	UNIQUE, GEMINI = GEMI-NL-50 CAST BRASS, HALF-SPHERE SHROUD, FROSTED LENS, 50' WIRE LEAD, NEEDS FLEX SERIES LED MODEL# LED-2W-T330K-12	23
#	UNIQUE, STELLAR = STEL-12-L2) CAST BRASS, GLARE CONTROL LENS KIT, PVC MOUNTING STAKE, 25' WIRE LEAD, FLEX SERIES 2 WATT LED	8
Ø	UNIQUE, VANGUARD8 = VAB8-12-L2 BRASS, RECTANGULAR SHROUD, FROSTED LENS, 25' WIRE LEAD, FLEX SERIES 2 WATT LED	6
	UNIQUE, VOYAGER8 = VO8L-12-L2 PBT MOLDED HOUSING, BRASS FACE PLATE, 25' WIRE LEAD, FLEX SERIES 2 WATT LED	4

* DENOTES LOW VOLTAGE LIGHTING

Gosling Czuba
engineering sciences, in
4000 D

1280 Business Park Dr. Traverse City, Michigan 231-946-9191 phone info@goslingczubak.com www.goslingczubak.com

CIVIL ENGINEERING
SURVEYING
ENVIRONMENTAL SERVICES
GEOTECHNICAL
CONSTRUCTION SERVICES
DRILLING
LANDSCAPE ARCHITECTURE

ES 3022-CPF


ELECTRICAL DETAILS AND TABLI JOINING JORDAN - PROJECT #MSC 218 EAST JORDAN DDA 12/23/2019 09/09/2019 KDH DAW H KSK H Date Issued:
Date Surveyed:
Designed By:
Drawn By:
Checked By:
Scale:


AS NOTED E Original sheet size is 22x34

SECTION 23
T32N R07W
CHARLEVOIX COUNTY
MICHIGAN

Project Number: 2019510004.03

E5

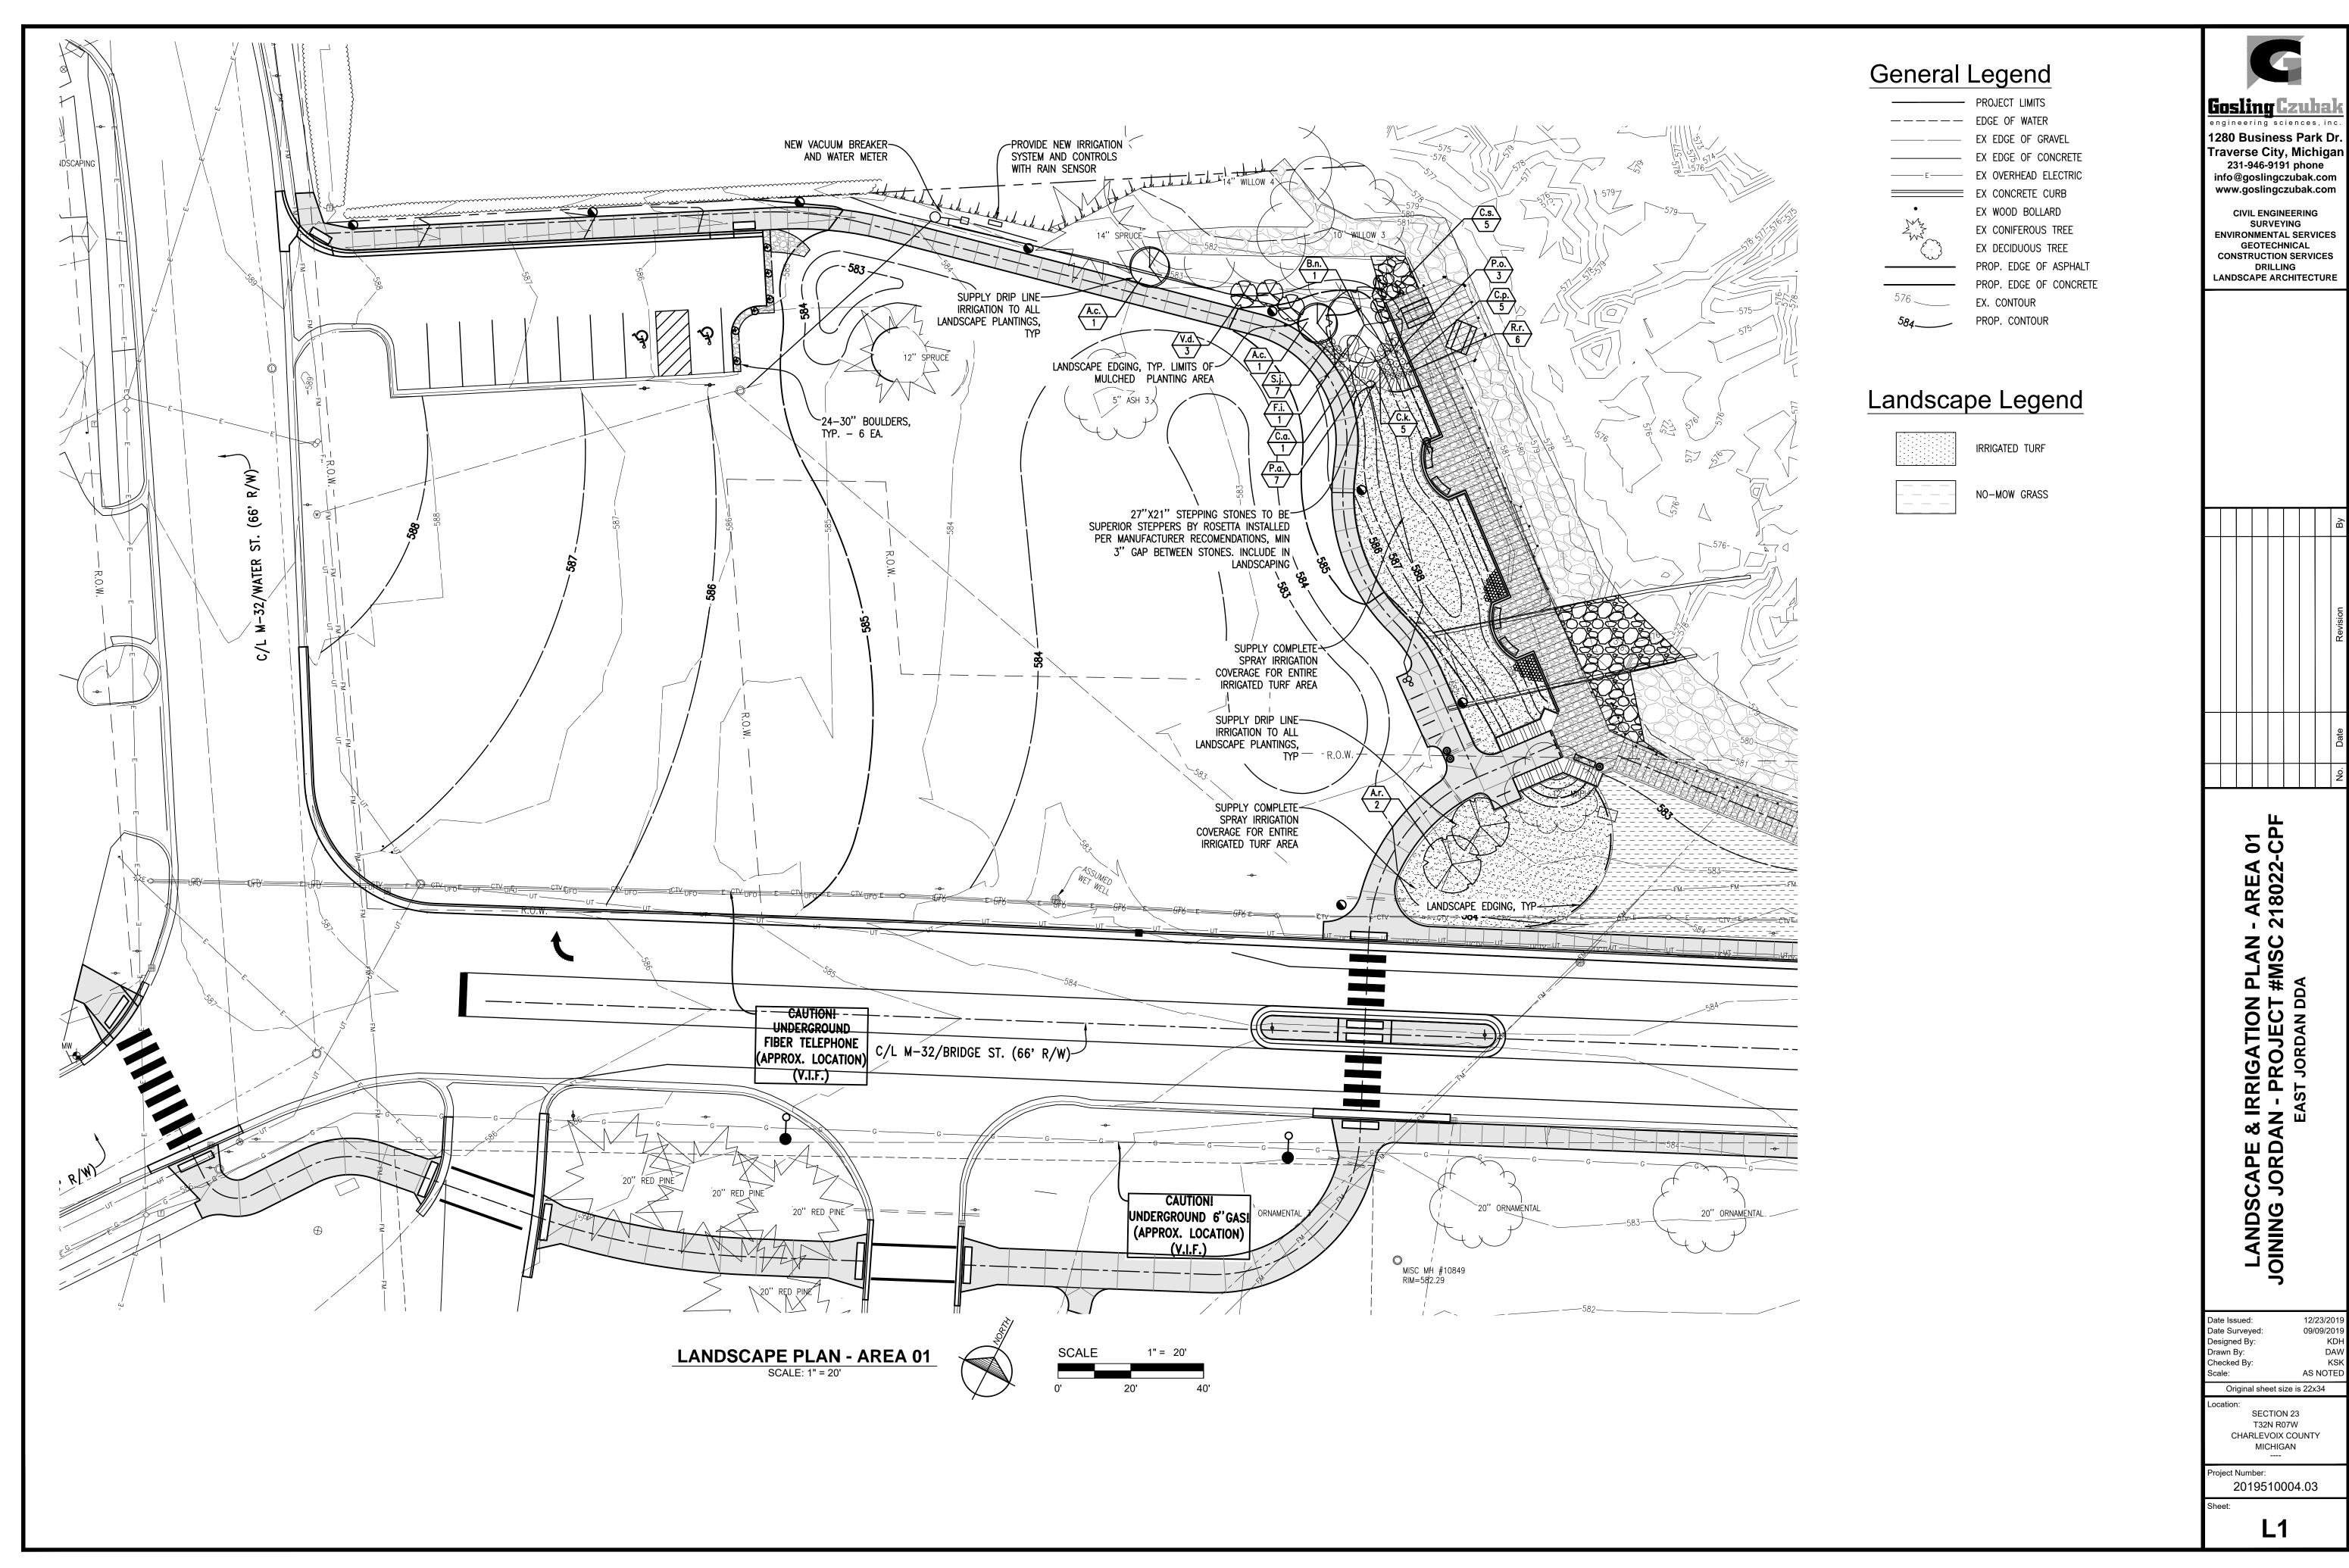

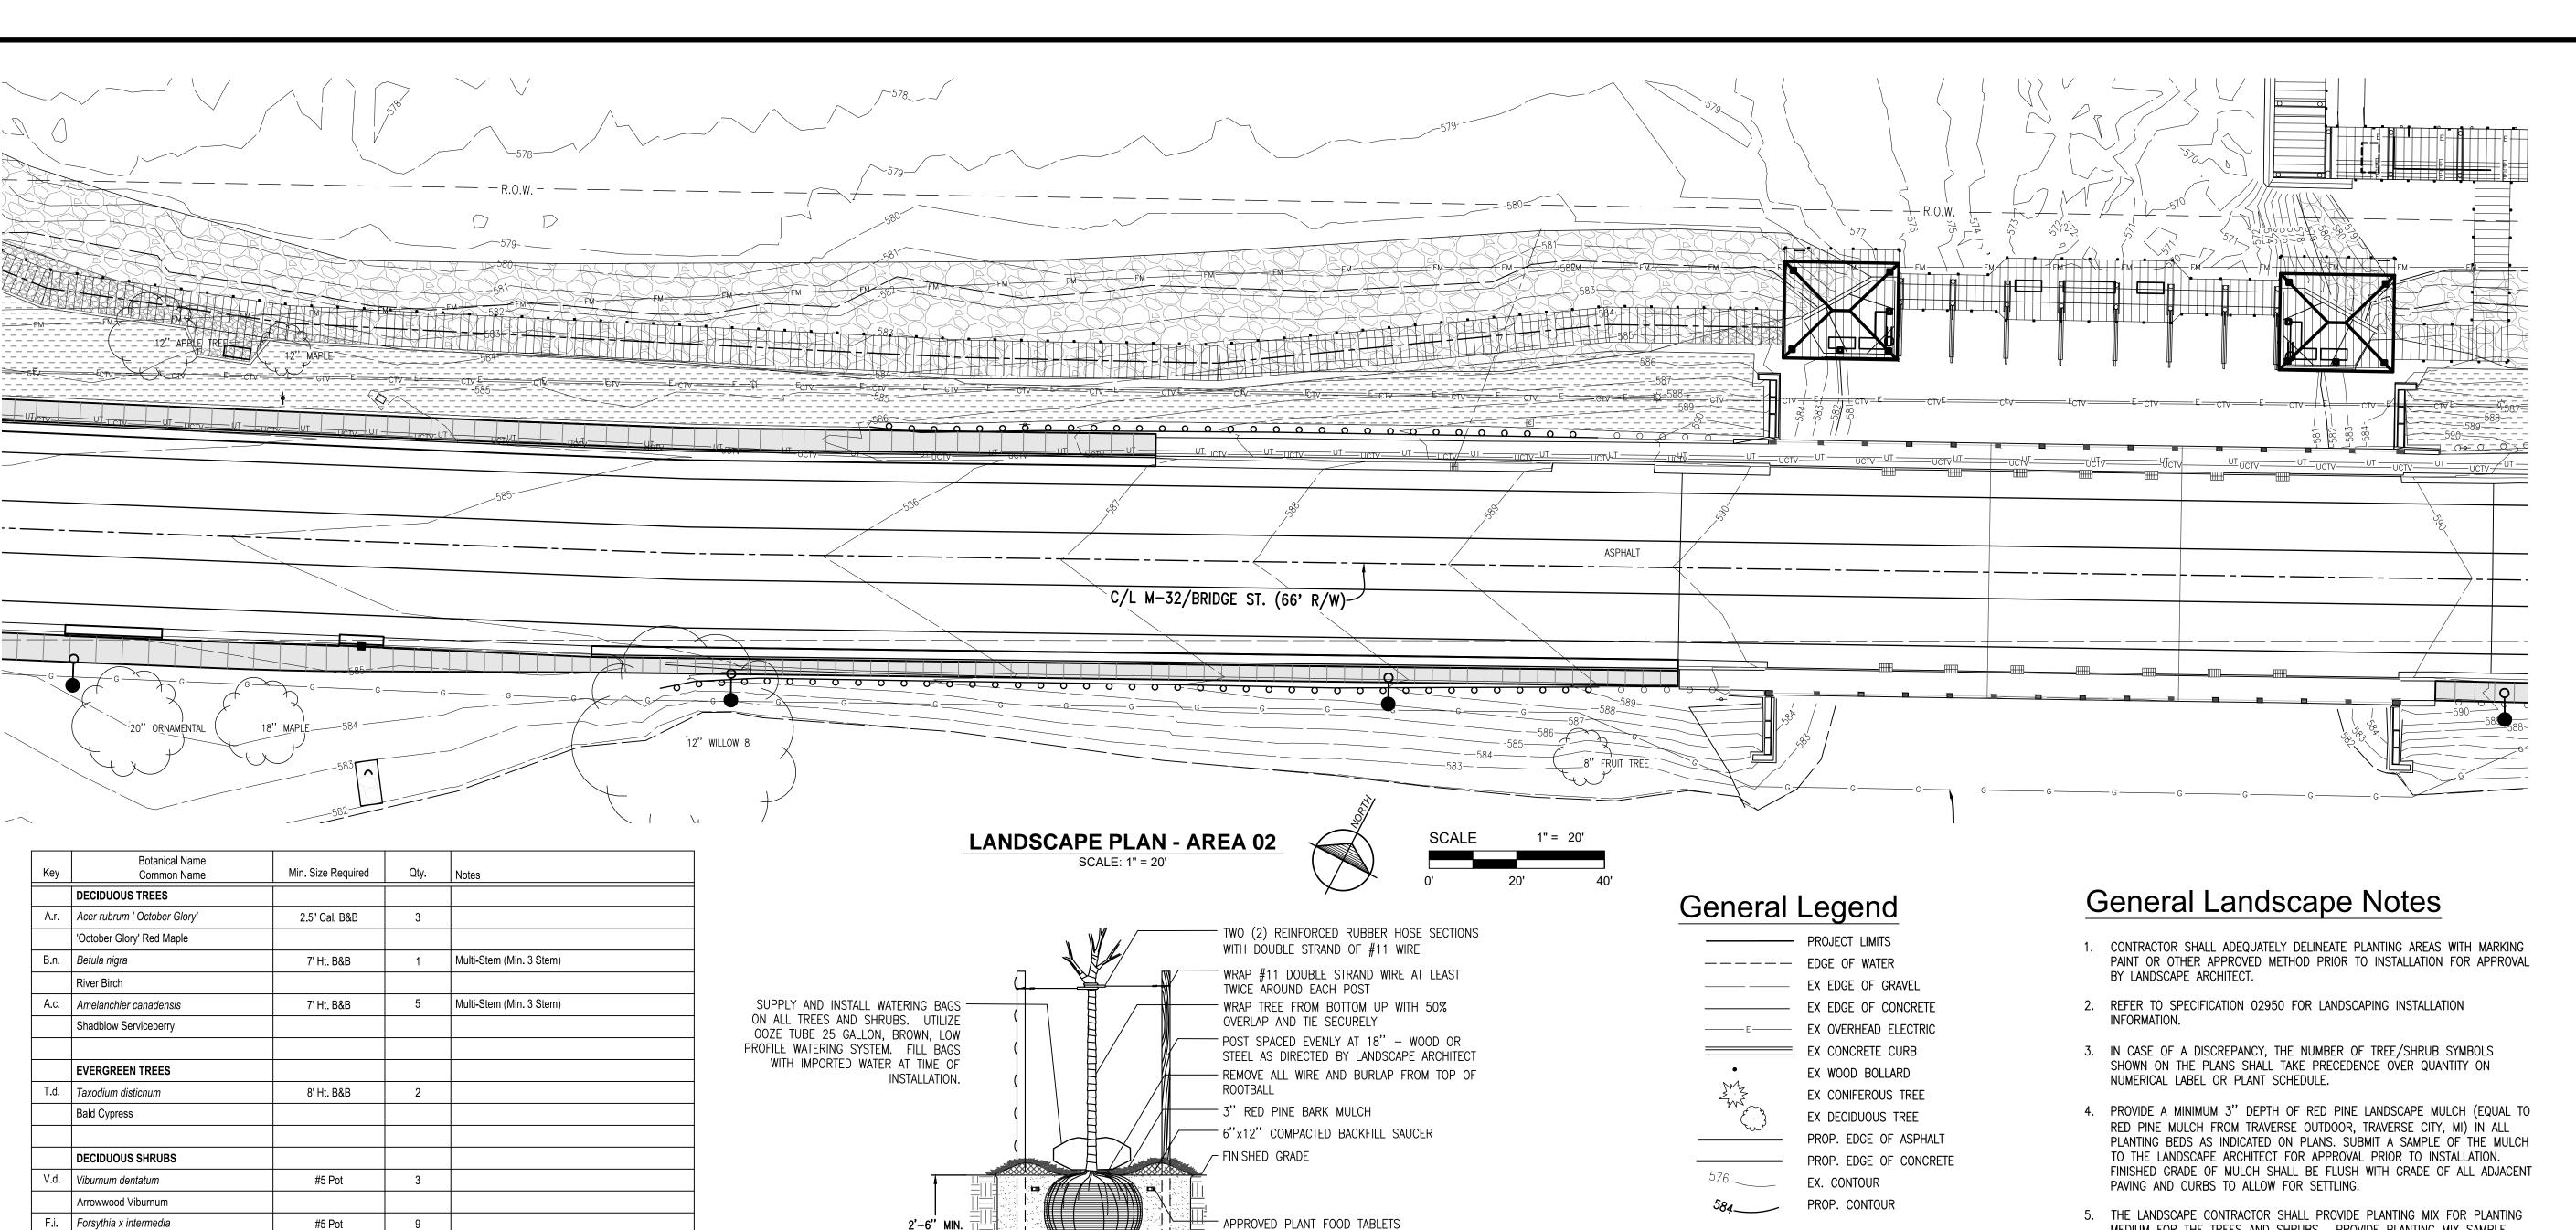

10" DEEP MIN. COMPACTED BACKFILL MIXTURE

BACKFILL MIXTURE TO BE 1/3 SAND,

- REMOVE ALL WIRE AND BURLAP

AGRIFORM PLANT FOOD TABLETS

BACKFILL MIXTURE TO BE 1/3 SAND,

1/3 TOPSOIL, AND 1/3 PEAT

10" DEEP MIN. COMPACTED

BACKFILL MIXTURE

FROM TOP OF ROOTBALL

FINISH GRADE

1/3 TOPSOIL, AND 1/3 PEAT

—— 1/3 RD. OF ROOT BALL MIN.

2'-0'' MIN.

TREE INSTALLATION DETAIL

NOT TO SCALE

SHRUB INSTALLATION DETAIL

NOT TO SCALE

Border Forsythia

P.o. | Physocarpus opulifolius

C.s. | Cornus sericea 'Insanti'

Japanese Spirea

S.j. Spiraea japonica

C.a. | Cornus amomum

R.r. | Rosa 'Radtkopink'

Silky Dogwood

Knockout Rose

GRASSES

Autumn Joy Sedum

EVERGREEN SHRUBS

C.p. | Chamaecyparis pisifera 'Golden Mop'

P.a. | Pennisetum alopecuroides 'Hameln'

Dwarf Fountain Grass

Feather Reed Grass

GROUNDCOVER

Blue Rug Juniper

J.h. | Juniperus horizontalis 'Wiltonii'

Gold Mop Threadleaf False Cypress

C.k. | Calamagrostis x acutiflora ' Karl Foerster' | #1 Pot

Common Ninebark

'Insanti' Red Osier Dogwood

H.t. | Hylotelephium telephium 'Autumn Joy'

#5 Pot

#5 Pot

#3 Pot

#5 Pot

#3 Pot

#3 Pot

#1 Pot

22

20

14

1

6

49

5

87

34

78

Landscape Legend



IRRIGATED TURF



NO-MOW GRASS

- MEDIUM FOR THE TREES AND SHRUBS. PROVIDE PLANTING MIX SAMPLE RATIO FOR APPROVAL BY LANDSCAPE ARCHITECT.
- 6. COORDINATE THE LANDSCAPE INSTALLATION WITH THE INSTALLATION WITH THE FINAL SITE PARKING AND PAVING PLAN. COORDINATE THE LANDSCAPE INSTALLATION TO INSURE VISIBILITY OF ALL TRAFFIC SIGNAGE. COORDINATE THE LANDSCAPE INSTALLATION WITH UTILITY LOCATIONS.
- 7. STAKE THE LOCATIONS OF ALL TREES AND MASS PLANTING AREAS AND OBTAIN APPROVAL OF THE LANDSCAPE ARCHITECT PRIOR TO INSTALLATION. MAKE MINOR ADJUSTMENTS IN THE TREE LOCATIONS REQUIRED DUE TO UTILITY ITEMS.
- 8. TREES SHALL BE SELECTED WITH FORMS ADAPTABLE TO PLACEMENT ADJACENT TO SIDEWALKS AND VEHICULAR USE AREAS. TREES SHALL HAVE FORMS ADAPTABLE TO FUTURE PRUNING FOR PEDESTRIAN AND VEHICULAR CLEARANCE.
- 9. ALL CONTAINER GROWN MATERIAL SHALL BE THOROUGHLY HAND WATERED UPON ARRIVAL, WHILE IN THE CONTAINERS, BEFORE PLANTING. DO NOT BIND OR STRAP THE TRUNKS IN THE REMOVAL FROM THE TRUCKS. PROTECT THE TRUNKS AT ALL TIMES.
- 10. PROVIDE A MINIMUM 3'-0" DIAMETER TREE WELL WITH A 4" SAUCER FOR ALL TREES LOCATED IN TURF AREAS. PROVIDE 3" DEPTH OF MULCH INSIDE SAUCERS. REVIEW SUBSURFACE DRAINAGE CONDITIONS. INSTALL TREES "HIGH" IF NECESSARY, DUE TO SUBSURFACE CONDITIONS.
- 11. PRUNE ANY ADDITIONAL TREES AS REQUIRED BY THE LANDSCAPE ARCHITECT, GENERAL CONTRACTOR OR OWNER.
- 12. ALL MASS PLANTINGS SHALL BE EVENLY SPACED AS SHOWN ON PLANS TO ENSURE EVEN COVERAGE. SET PLANTS OFF CURBS AND WALKS TO PREVENT OVERGROWTH INTO UNWANTED AREAS.

1 0 PLAN #MSC RRIGATION IN - PROJECT # ⊗ ₹ ШΩ **P C** CA

Gosling Czubal engineering sciences, in 1280 Business Park Dr Traverse City, Michigar 231-946-9191 phone info@goslingczubak.com www.goslingczubak.com

CIVIL ENGINEERING SURVEYING **ENVIRONMENTAL SERVICES GEOTECHNICAL CONSTRUCTION SERVICES** DRILLING LANDSCAPE ARCHITECTURE

09/09/2019 Date Surveyed: Designed By: Checked By: AS NOTED


Original sheet size is 22x34

LANDS

SECTION 23 T32N R07W CHARLEVOIX COUNTY MICHIGAN

roject Number: 2019510004.03

Drawn By:

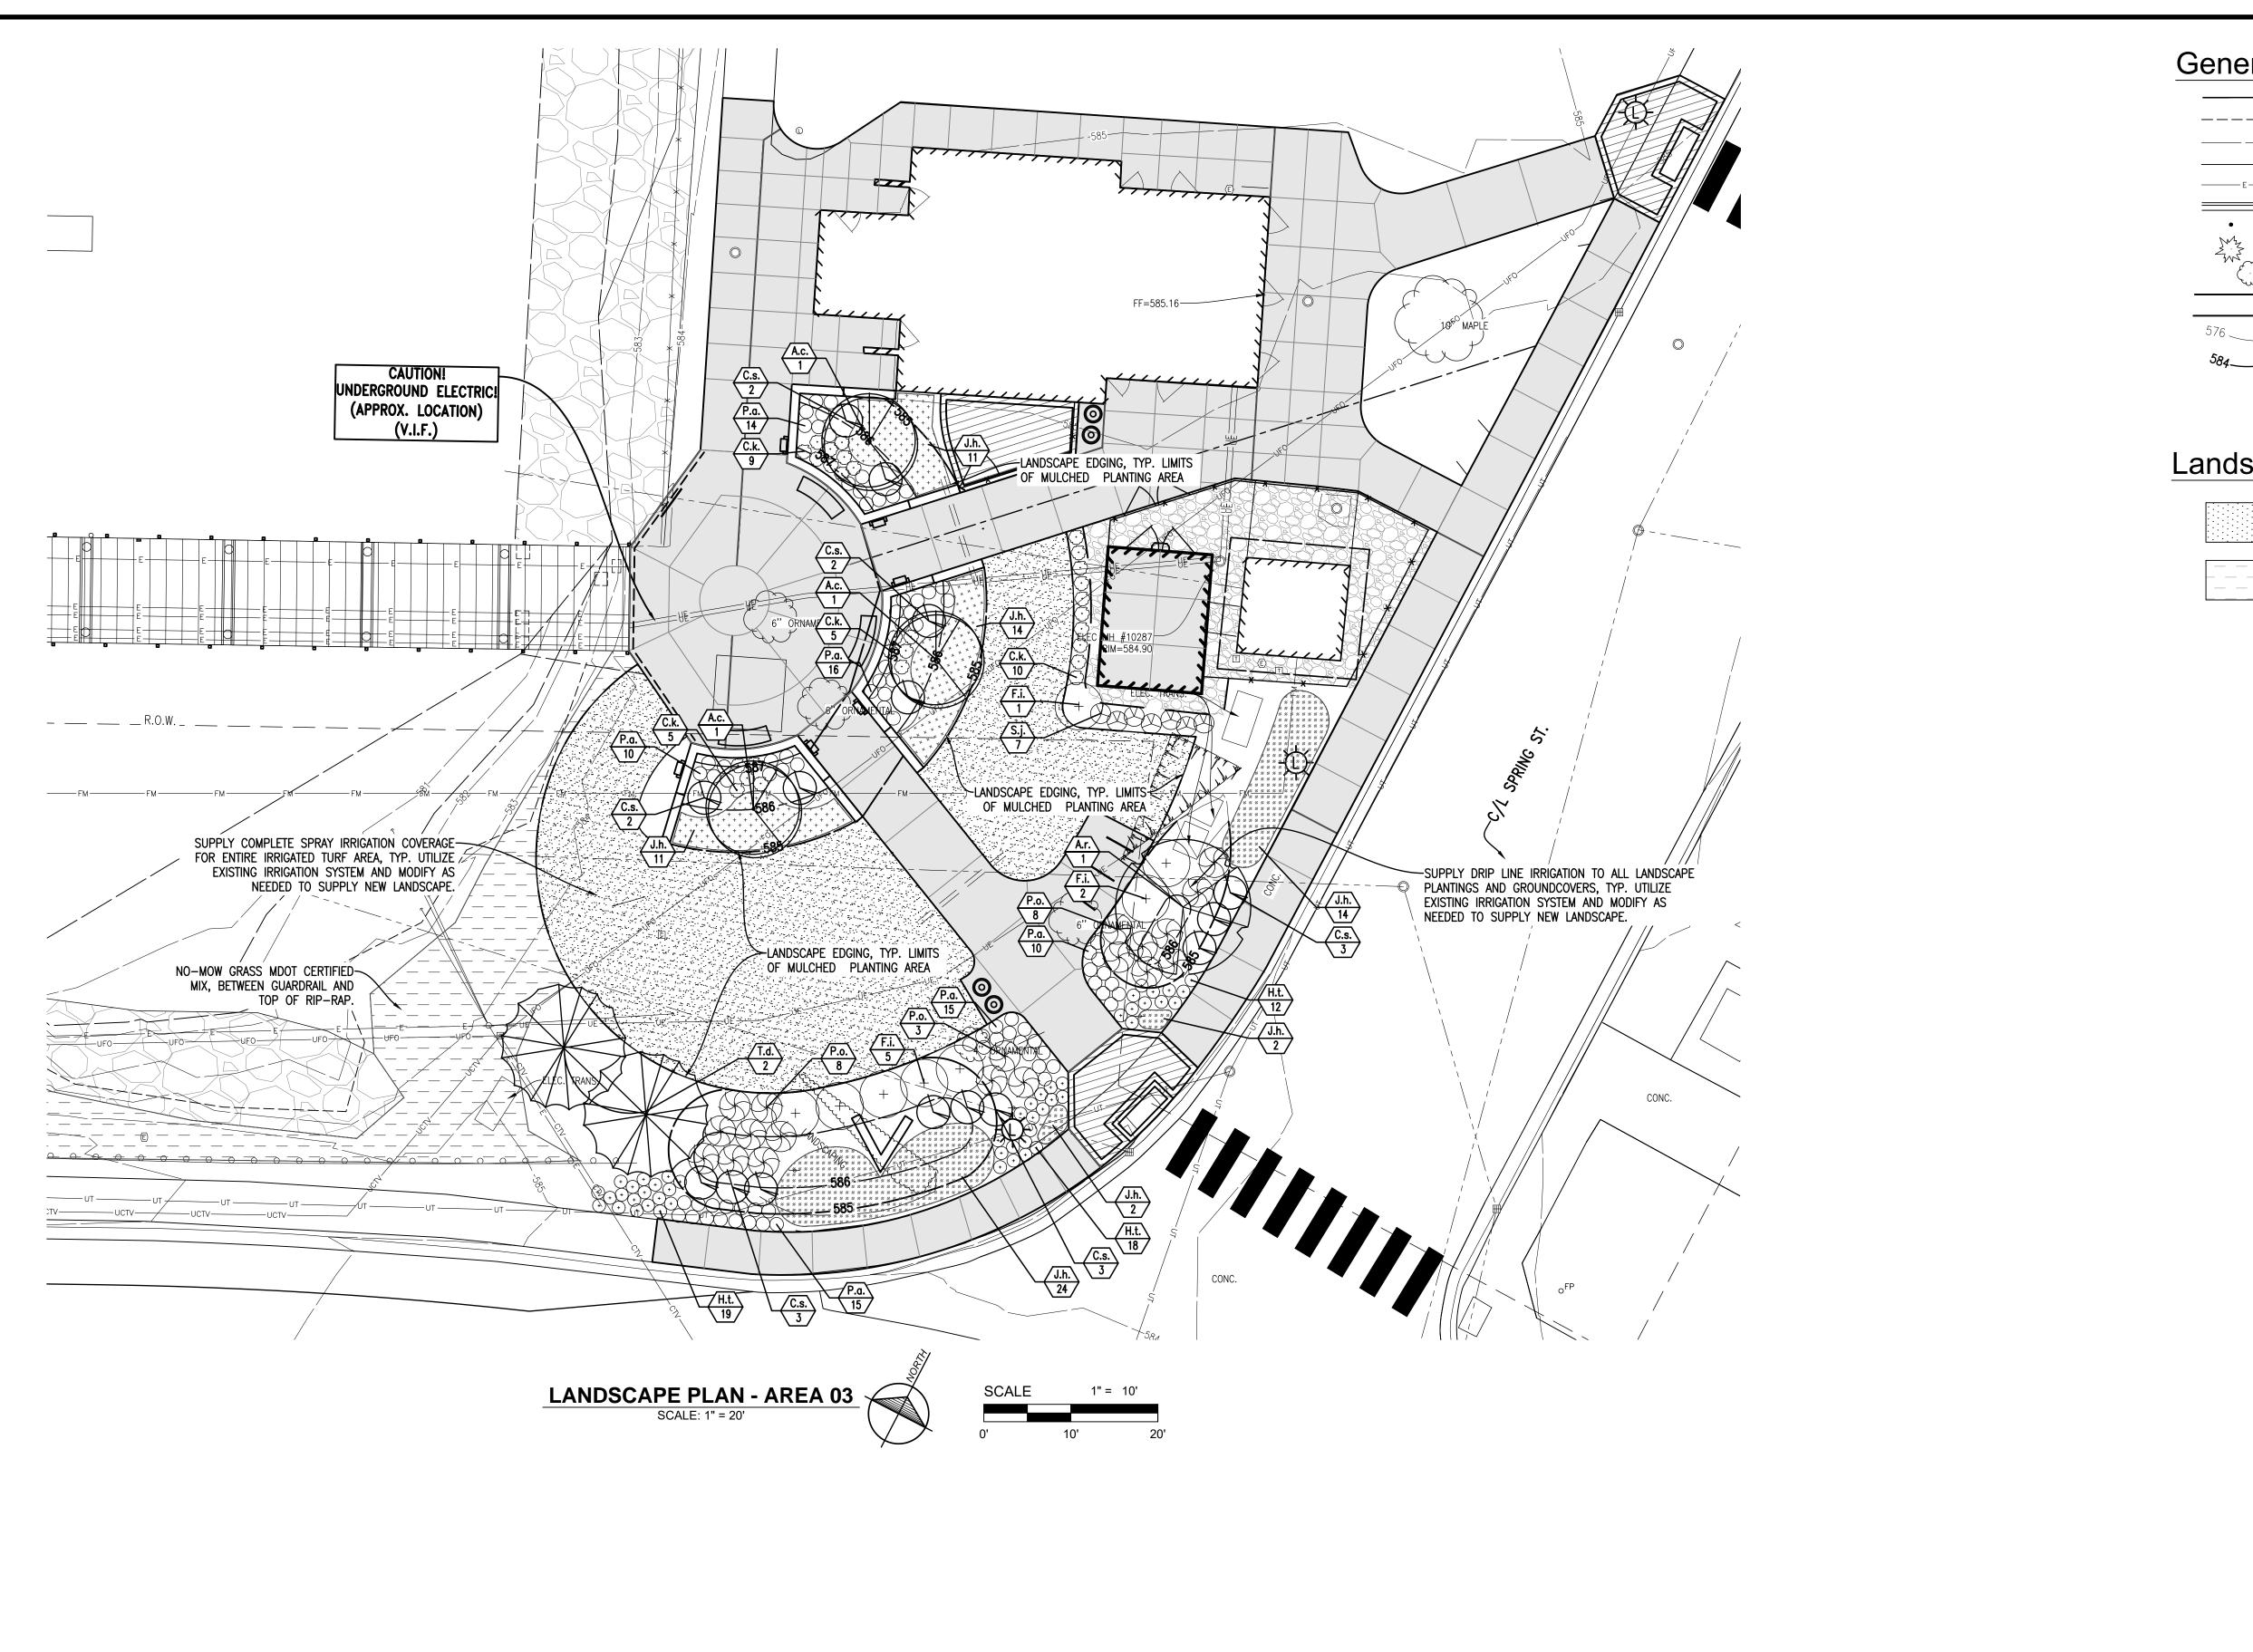

General Legend

PROJECT LIMITS ————— EDGE OF WATER — — EX EDGE OF GRAVEL EX EDGE OF CONCRETE — E— EX OVERHEAD ELECTRIC EX CONCRETE CURB EX WOOD BOLLARD EX CONIFEROUS TREE

EX DECIDUOUS TREE PROP. EDGE OF ASPHALT

PROP. EDGE OF CONCRETE EX. CONTOUR PROP. CONTOUR

Landscape Legend




IRRIGATED TURF



NO-MOW GRASS

Gosling Czubak engineering sciences, inc. 1280 Business Park Dr. Traverse City, Michigan 231-946-9191 phone info@goslingczubak.com www.goslingczubak.com **CIVIL ENGINEERING** SURVEYING ENVIRONMENTAL SERVICES GEOTECHNICAL CONSTRUCTION SERVICES

DRILLING LANDSCAPE ARCHITECTURE

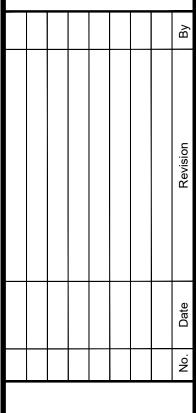


E & IRRIGATION PLAN - DAN - PROJECT #MSC 2 LANDSCAPE & JOINING JORDA

Designed By: Drawn By: Checked By: AS NOTED

Original sheet size is 22x34 SECTION 23 T32N R07W

CHARLEVOIX COUNTY MICHIGAN Project Number:

2019510004.03

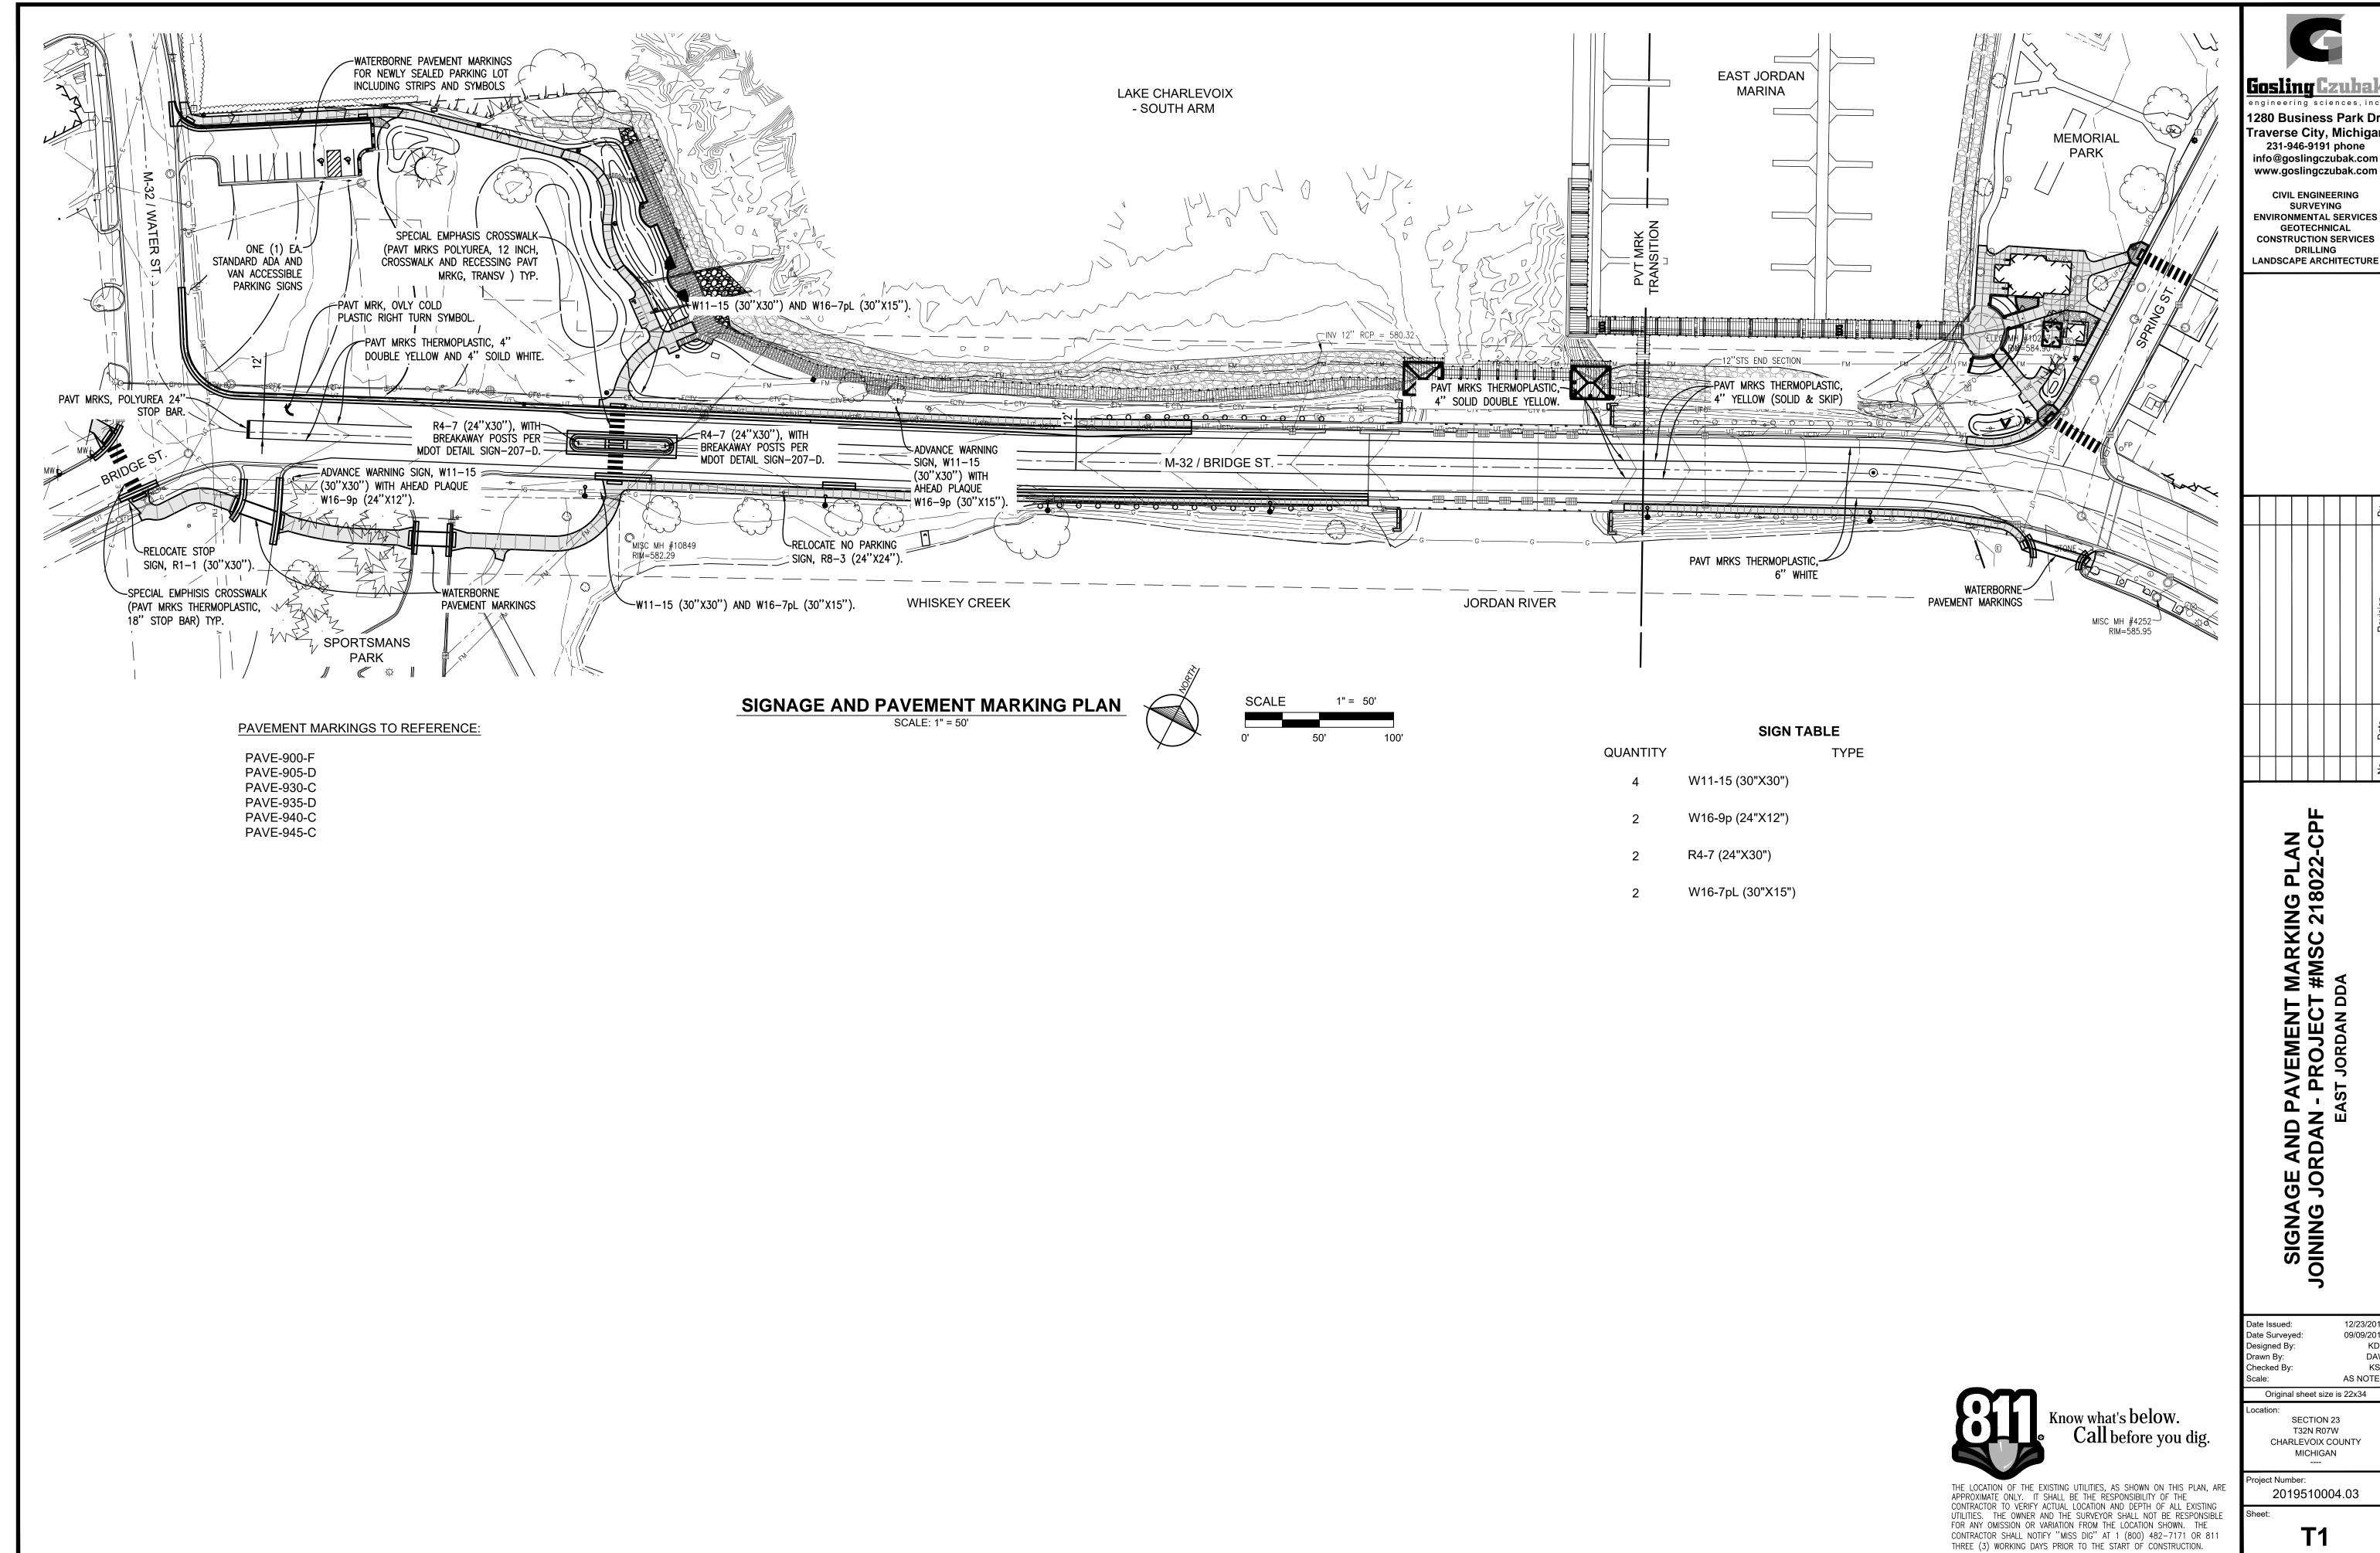

Gosling Czubal 1280 Business Park Dr.

Traverse City, Michigar 231-946-9191 phone info@goslingczubak.com www.goslingczubak.com

CIVIL ENGINEERING SURVEYING **ENVIRONMENTAL SERVICES** GEOTECHNICAL CONSTRUCTION SERVICES DRILLING

SIGNAGE AND PAVEMENT MARKING JOINING JORDAN - PROJECT #MSC 218

EAST JORDAN DDA

AS NOTED Original sheet size is 22x34


SECTION 23 T32N R07W CHARLEVOIX COUNTY

09/09/2019

KSK

MICHIGAN

2019510004.03

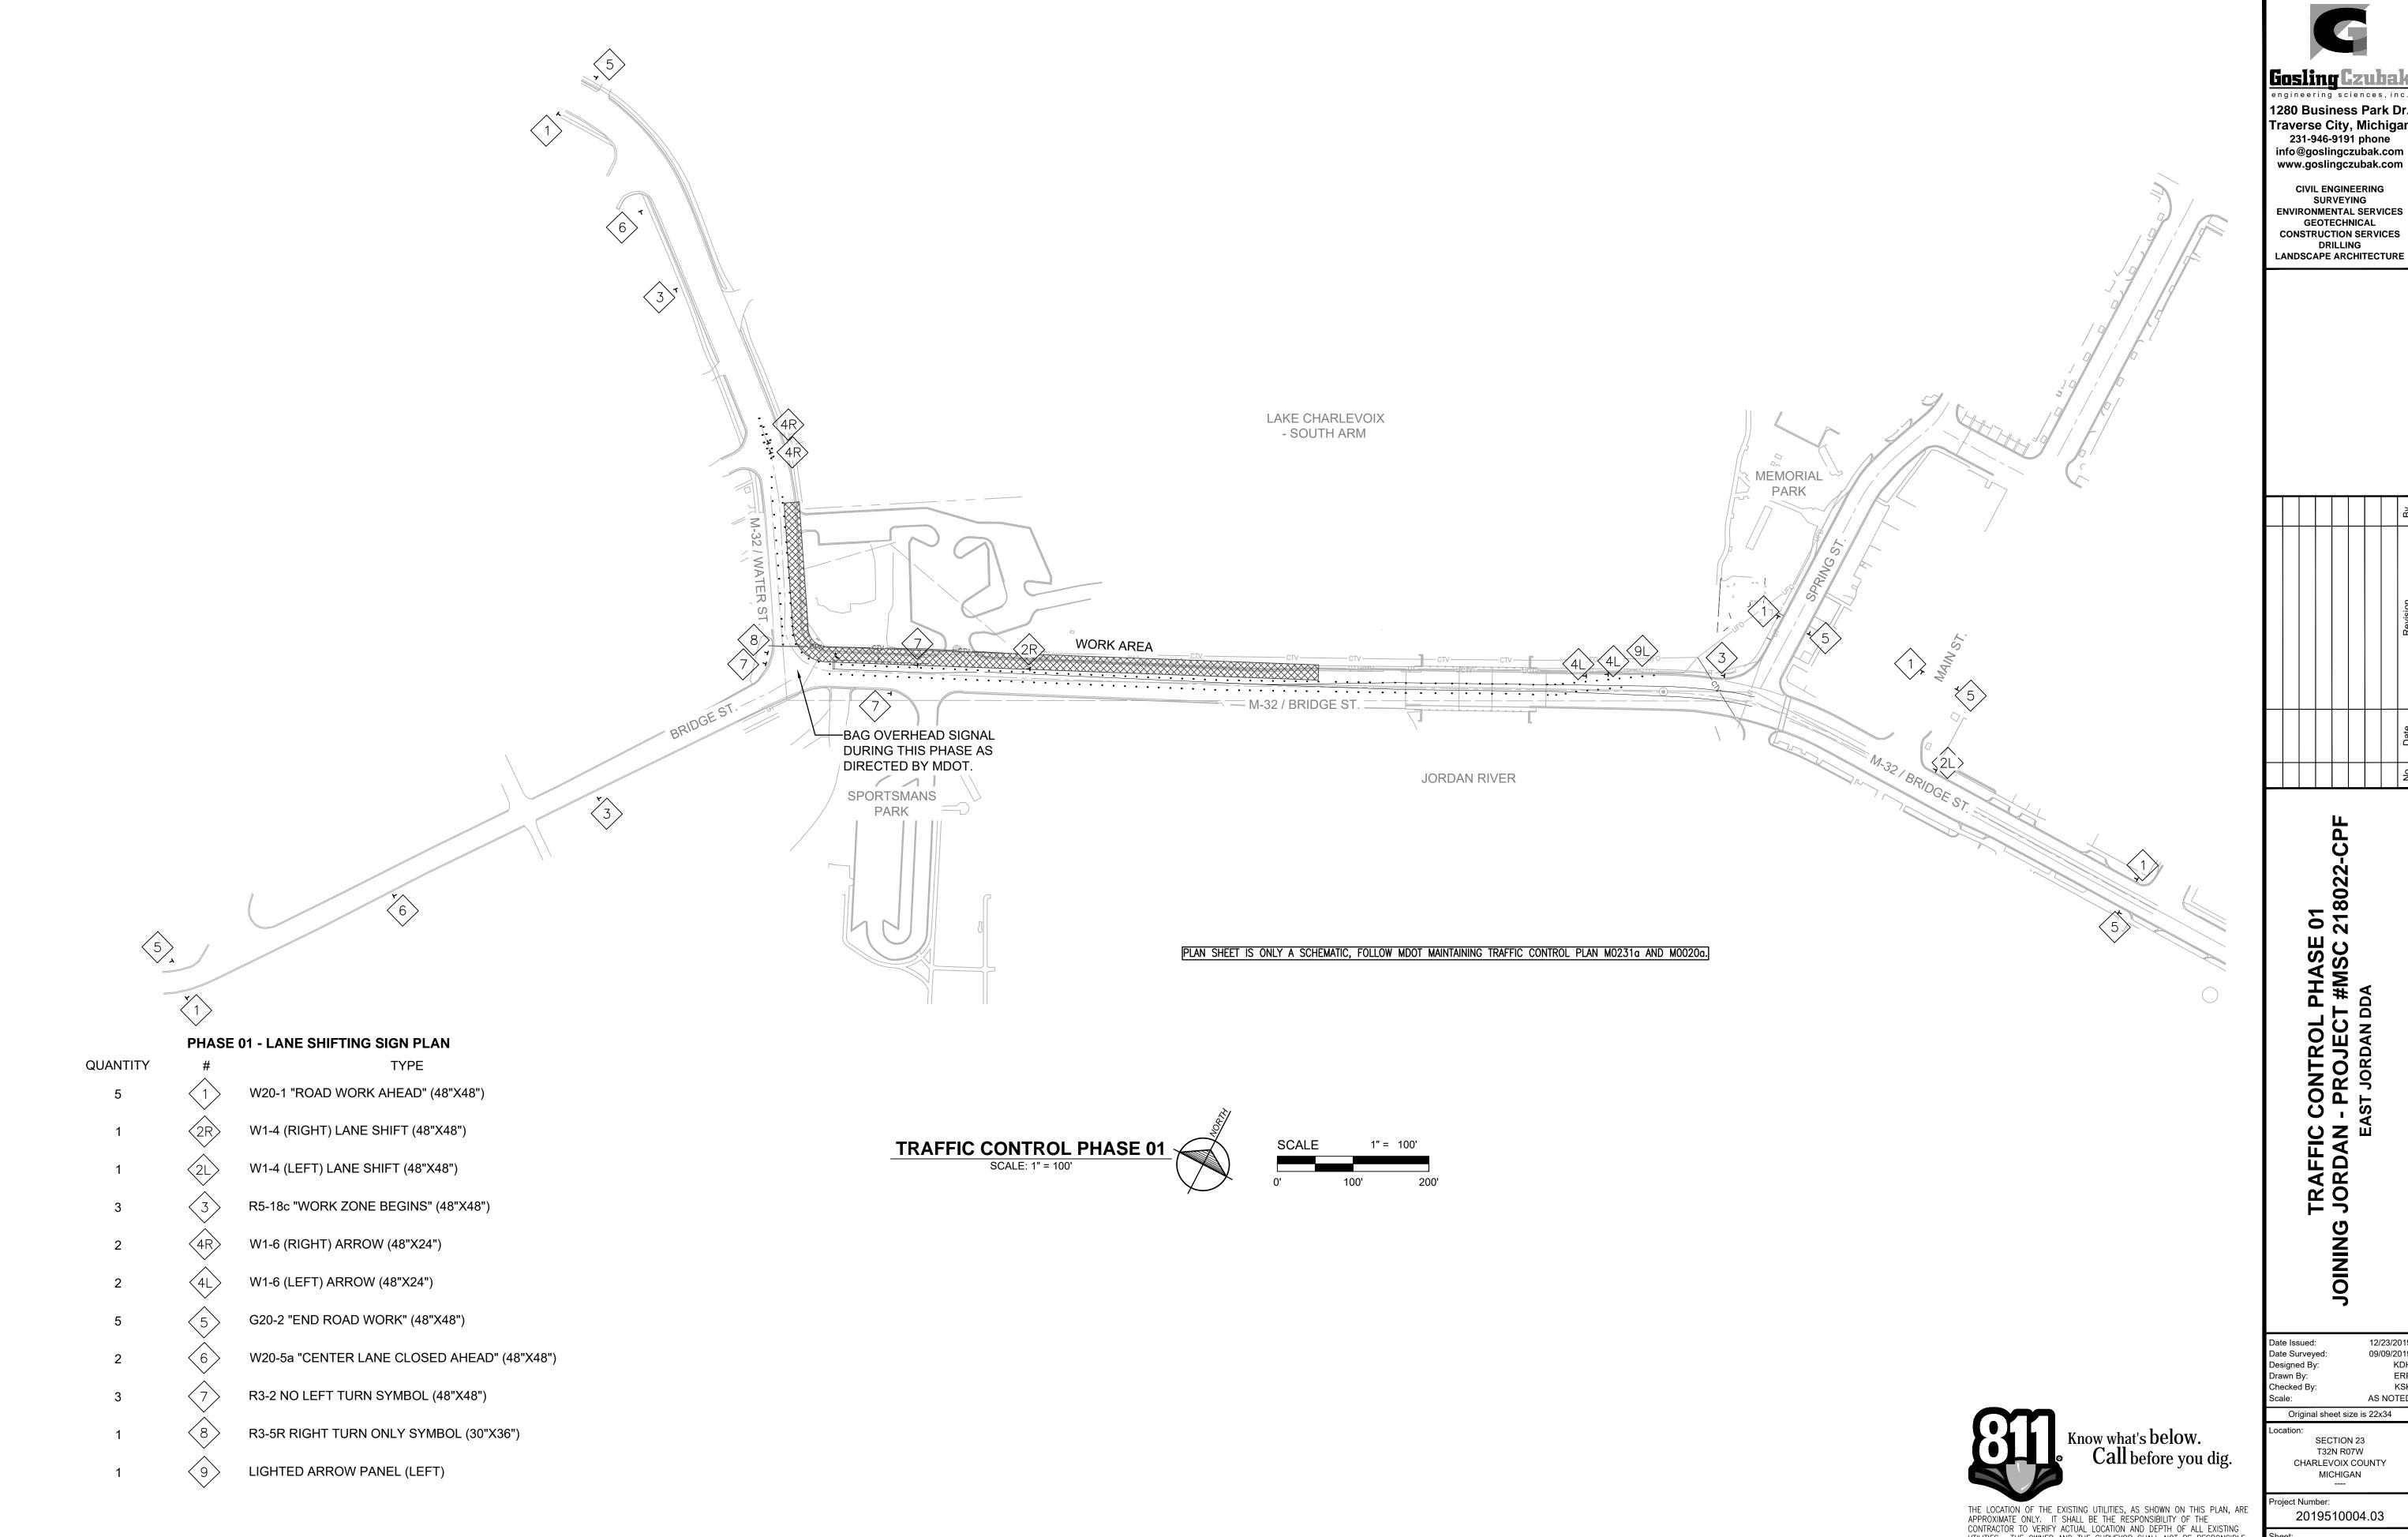

1280 Business Park Dr. Traverse City, Michigan 231-946-9191 phone info@goslingczubak.com

CIVIL ENGINEERING SURVEYING **ENVIRONMENTAL SERVICES** GEOTECHNICAL

TRAFFIC CONTROL PHASE JORDAN - PROJECT #MSC EAST JORDAN DDA JOINING

Original sheet size is 22x34

SECTION 23 T32N R07W

CHARLEVOIX COUNTY MICHIGAN


09/09/2019

AS NOTED

2019510004.03

UTILITIES. THE OWNER AND THE SURVEYOR SHALL NOT BE RESPONSIBLE FOR ANY OMISSION OR VARIATION FROM THE LOCATION SHOWN. THE

CONTRACTOR SHALL NOTIFY "MISS DIG" AT 1 (800) 482-7171 OR 811 THREE (3) WORKING DAYS PRIOR TO THE START OF CONSTRUCTION.

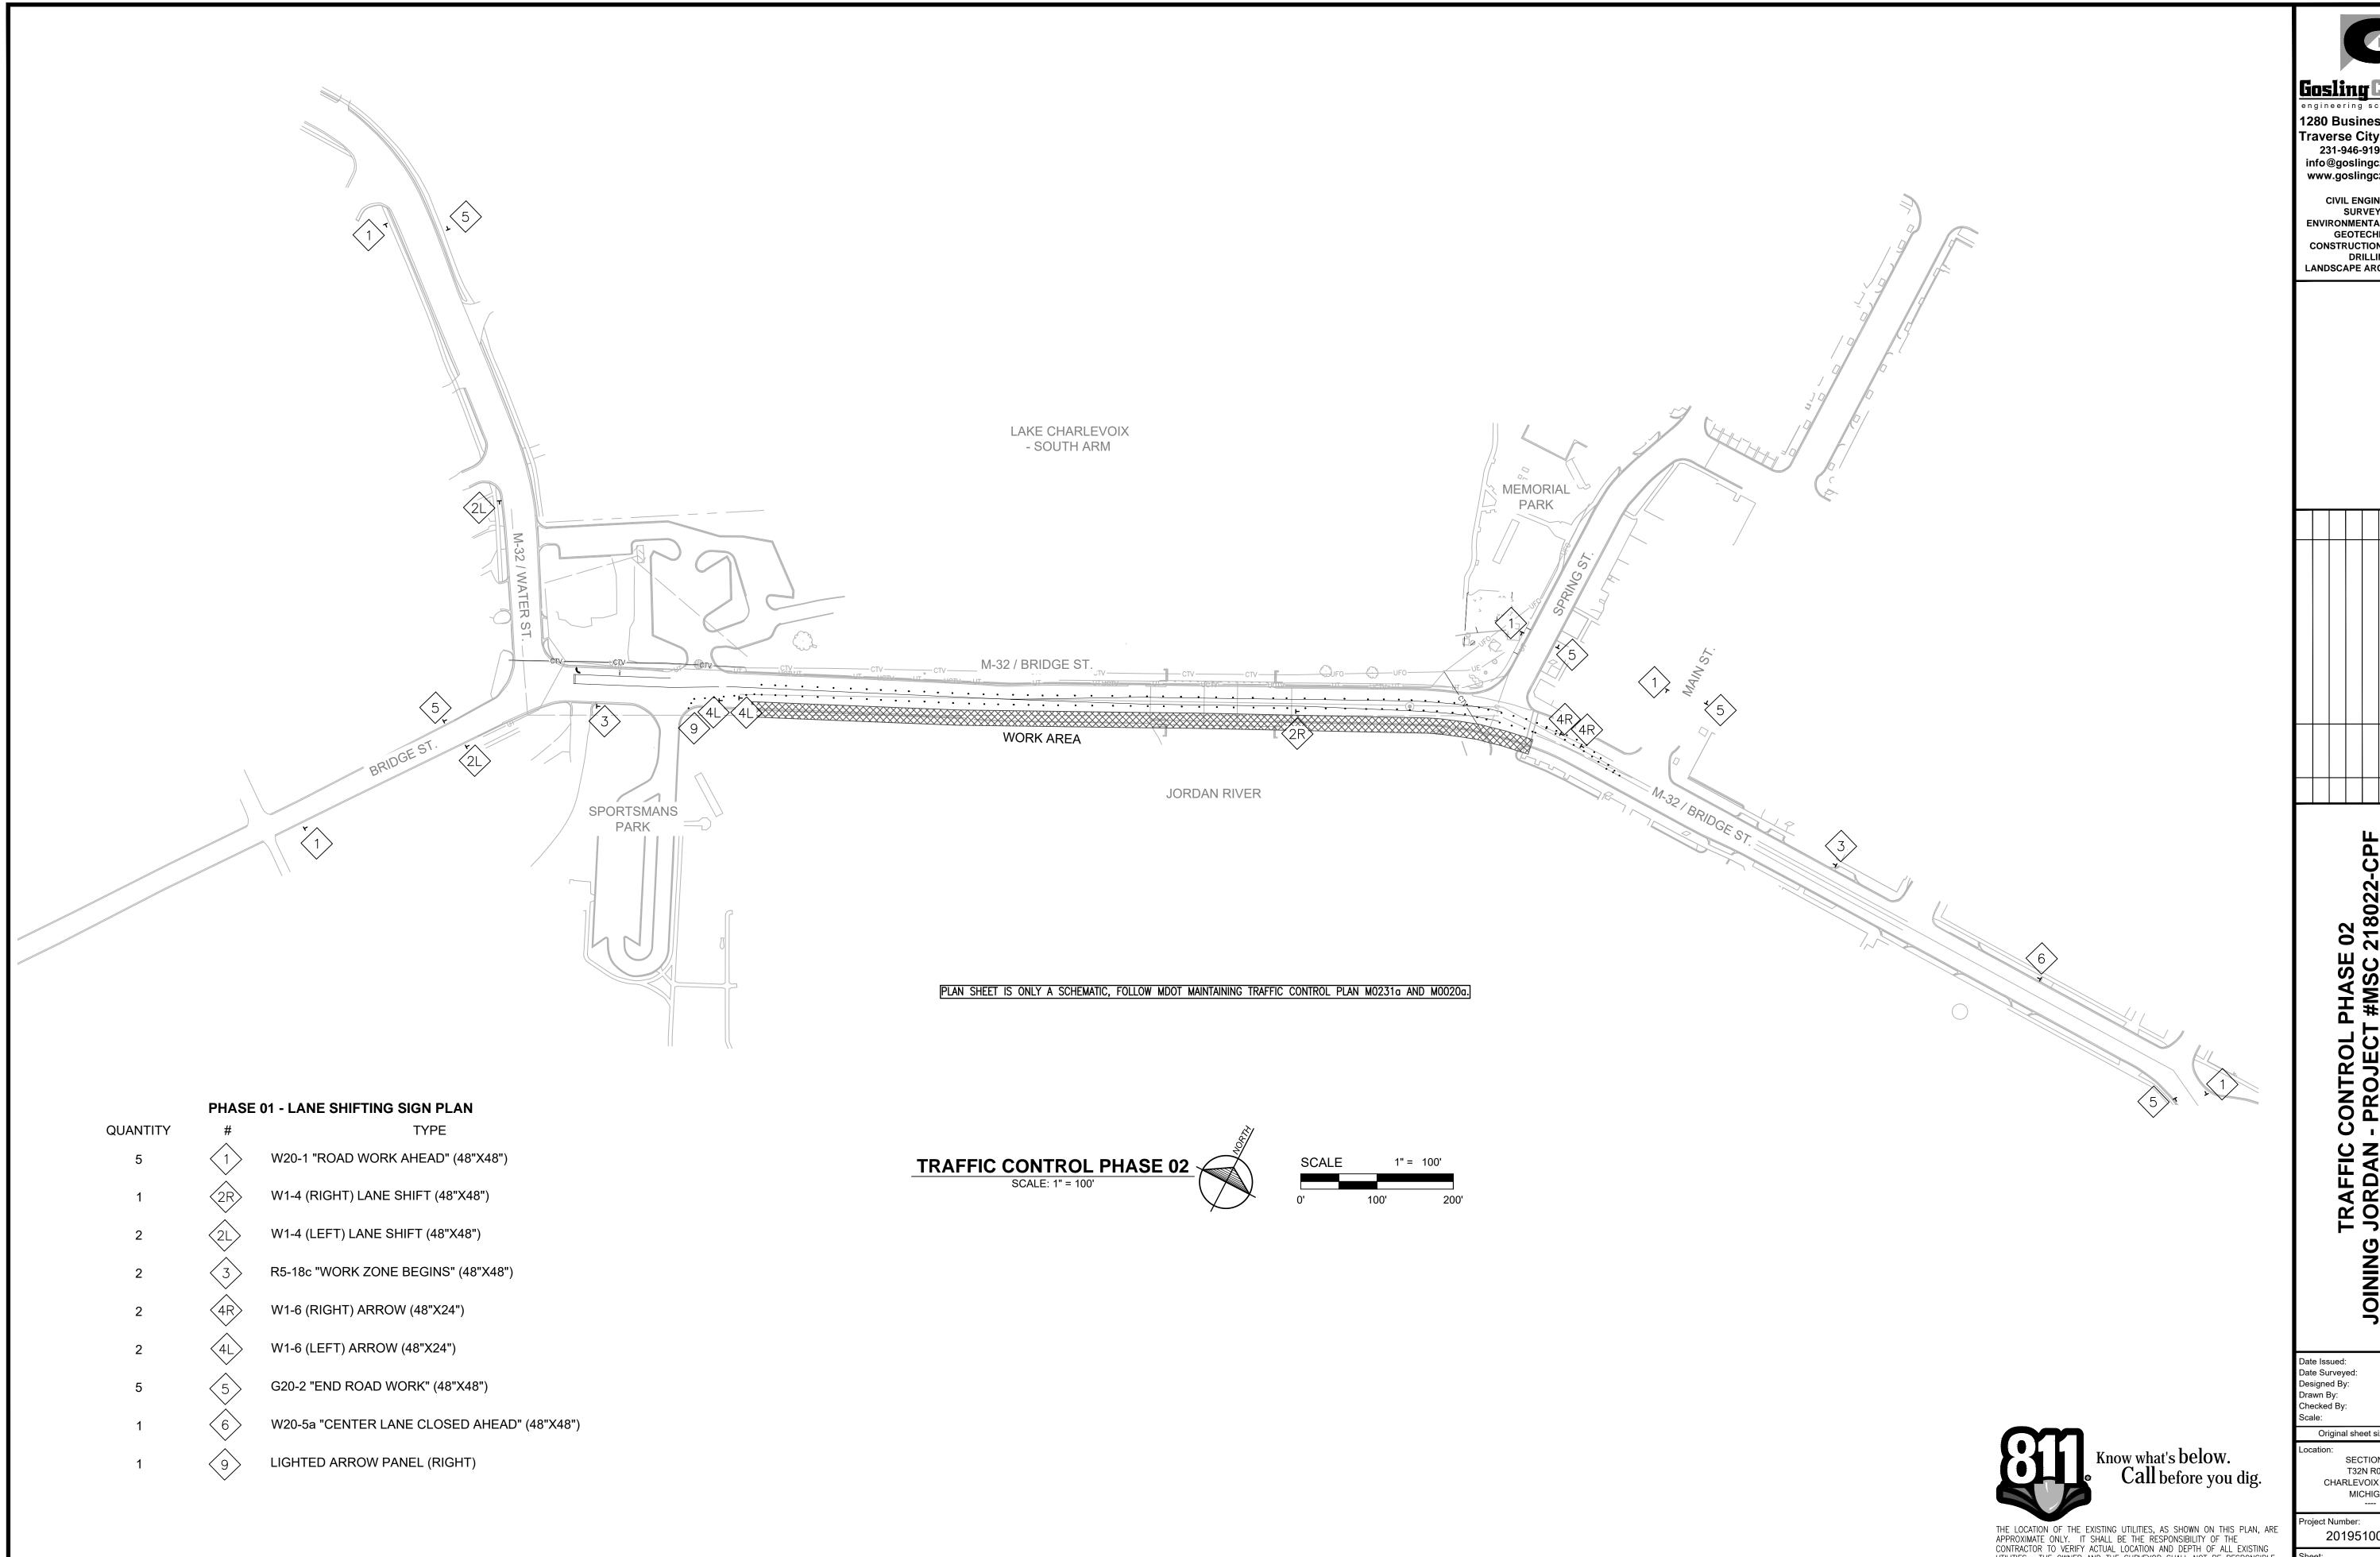

1280 Business Park Dr. Traverse City, Michigan 231-946-9191 phone info@goslingczubak.com www.goslingczubak.com

CIVIL ENGINEERING
SURVEYING
ENVIRONMENTAL SERVICES
GEOTECHNICAL
CONSTRUCTION SERVICES
DRILLING
LANDSCAPE ARCHITECTURE

02 218 TRAFFIC CONTROL PHASE JORDAN - PROJECT #MSC EAST JORDAN DDA JOINING

09/09/2019 AS NOTED

Original sheet size is 22x34 SECTION 23


T32N R07W CHARLEVOIX COUNTY

MICHIGAN

2019510004.03

UTILITIES. THE OWNER AND THE SURVEYOR SHALL NOT BE RESPONSIBLE FOR ANY OMISSION OR VARIATION FROM THE LOCATION SHOWN. THE

CONTRACTOR SHALL NOTIFY "MISS DIG" AT 1 (800) 482-7171 OR 811 THREE (3) WORKING DAYS PRIOR TO THE START OF CONSTRUCTION.

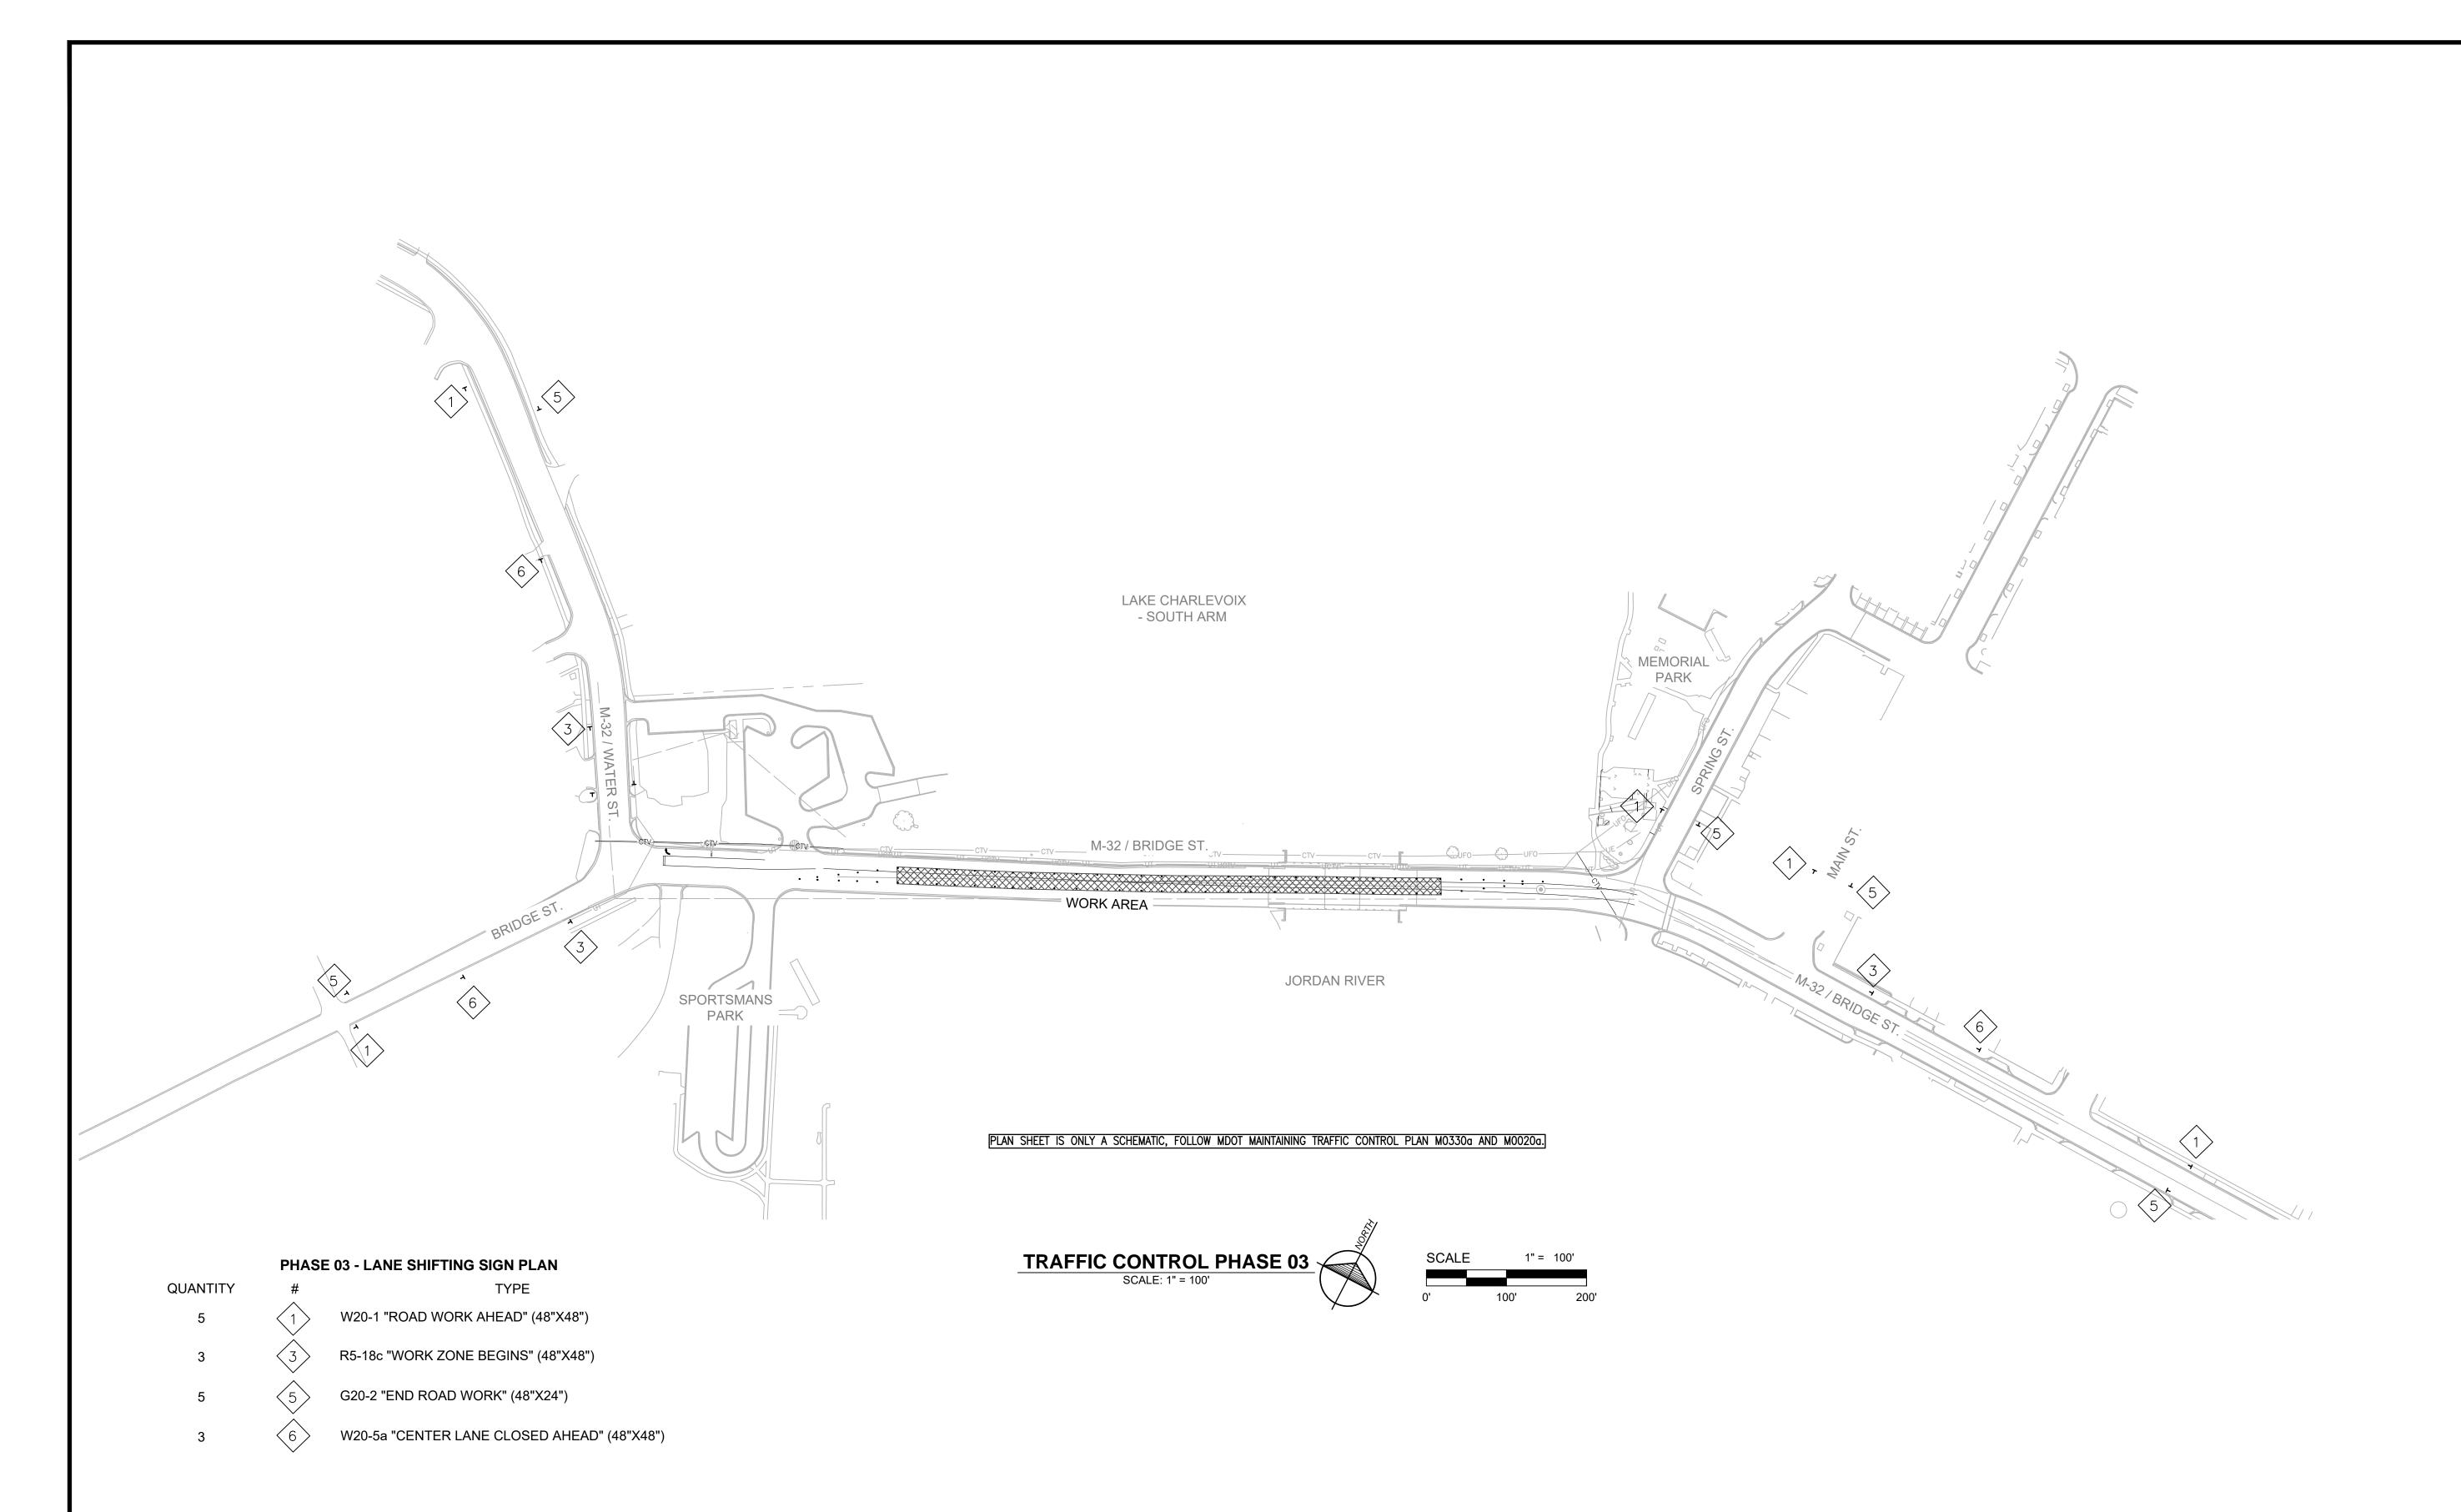



THE LOCATION OF THE EXISTING UTILITIES, AS SHOWN ON THIS PLAN, ARE APPROXIMATE ONLY. IT SHALL BE THE RESPONSIBILITY OF THE CONTRACTOR TO VERIFY ACTUAL LOCATION AND DEPTH OF ALL EXISTING UTILITIES. THE OWNER AND THE SURVEYOR SHALL NOT BE RESPONSIBLE FOR ANY OMISSION OF VARIATION FROM THE LOCATION SHOWN. THE CONTRACTOR SHALL NOTIFY "MISS DIG" AT 1 (800) 482-7171 OR 811 THREE (3) WORKING DAYS PRIOR TO THE START OF CONSTRUCTION.

1280 Business Park Dr. Traverse City, Michigan 231-946-9191 phone info@goslingczubak.com www.goslingczubak.com

CIVIL ENGINEERING
SURVEYING
ENVIRONMENTAL SERVICES
GEOTECHNICAL
CONSTRUCTION SERVICES
DRILLING
LANDSCAPE ARCHITECTURE

CPF TRAFFIC CONTROL PHASE JORDAN - PROJECT #MSC EAST JORDAN DDA JOINING

Date Surveyed: 09/09/2019 Designed By: Drawn By: Checked By: AS NOTED Original sheet size is 22x34

SECTION 23

T32N R07W CHARLEVOIX COUNTY

MICHIGAN

Project Number: 2019510004.03