

CONTRACT 1, PUMP STATION 8 IMPROVEMENTS

Village of Elk Rapids - Antrim County - Michigan

Sections 20 & 21, Township 29N, Range 09W



Owner

VILLAGE OF ELK RAPIDS
P.O. BOX 398
315 BRIDGE STREET
ELK RAPIDS, MICHIGAN 49629
(231) 264-9971 - (231) 264-9274



Engineer

**GOSLING CZUBAK
ENGINEERING SCIENCES, INC.
1280 BUSINESS PARK DRIVE
TRAVERSE CITY, MICHIGAN 49686-8607
(231) 946-9191 - (800) 968-1062
Fax : (231) 941-4603
www.goslingczubak.com**

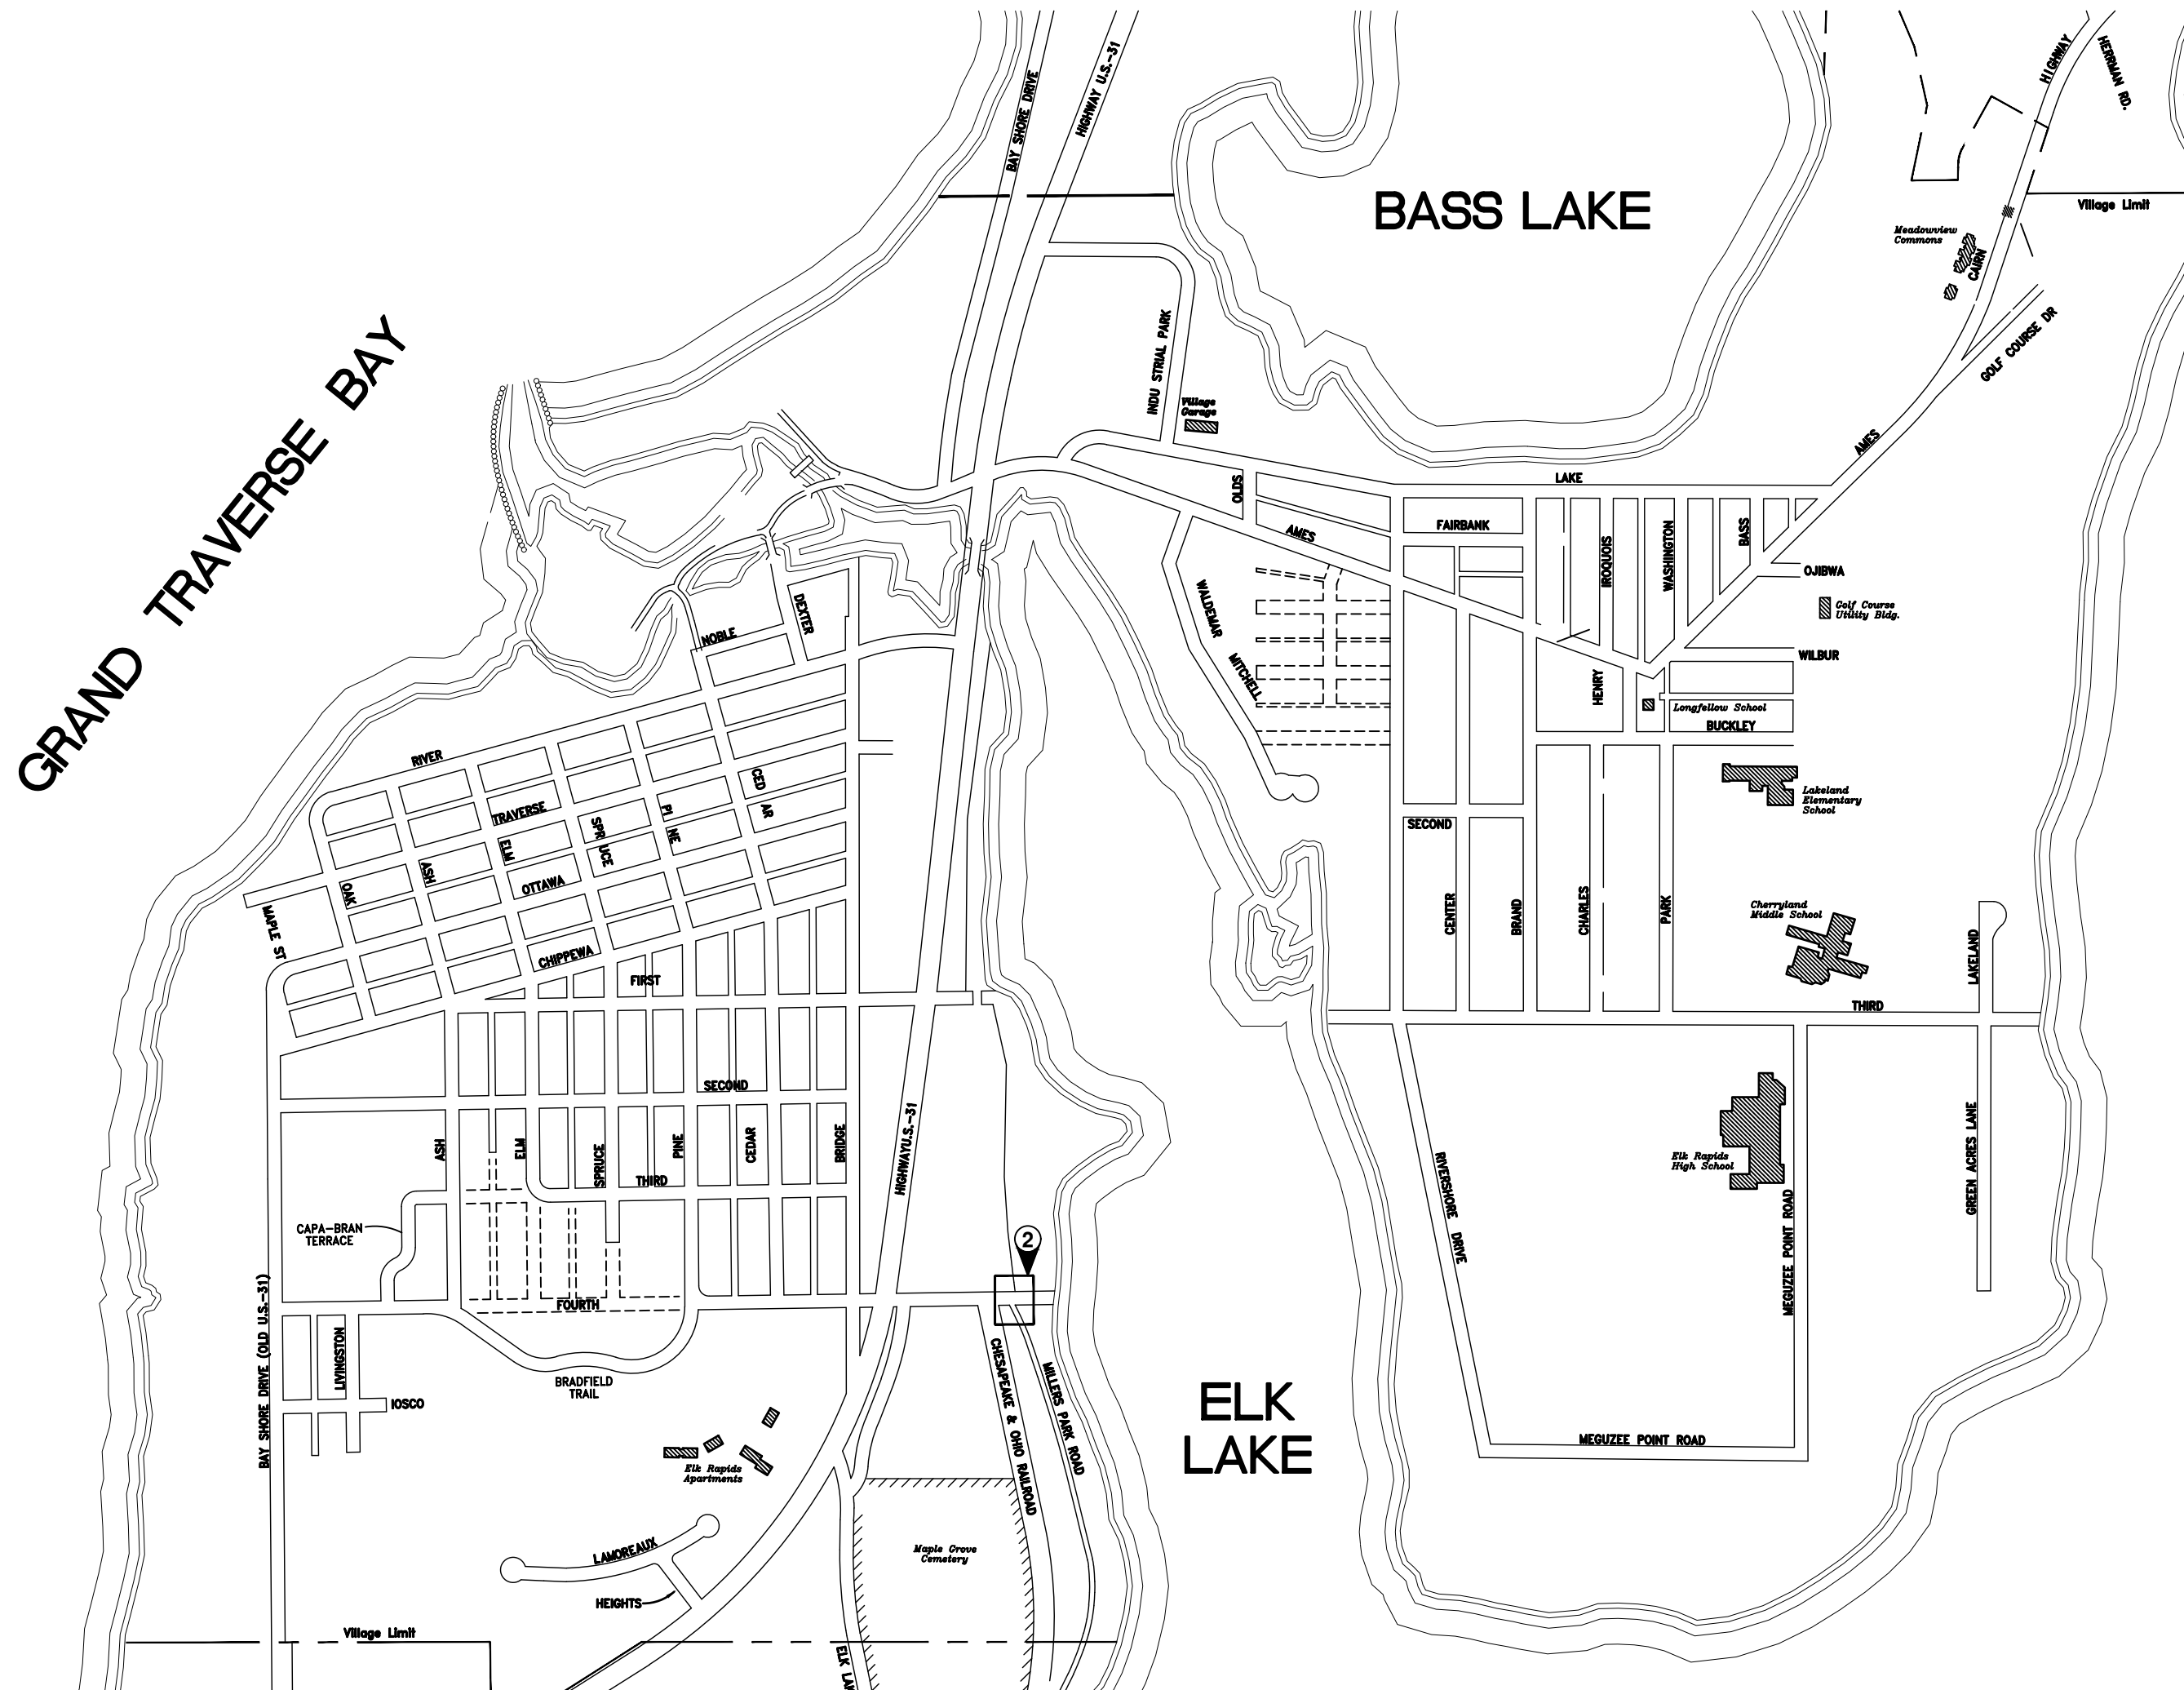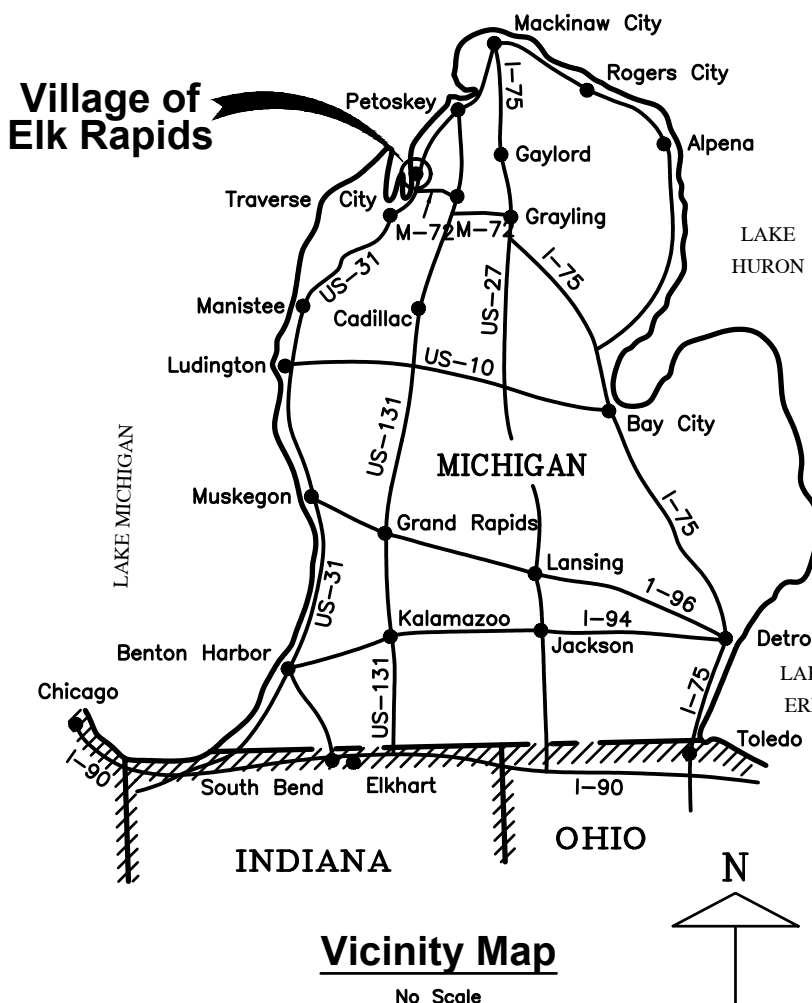

Village of Elk Rapids Site Location Map

SCALE: 1" = 60'

PUBLIC UTILITIES

THE EXISTING UTILITIES LISTED BELOW AND SHOWN ON THESE PLANS REPRESENT THE BEST INFORMATION AVAILABLE. THIS INFORMATION DOES NOT RELIEVE THE CONTRACTOR OF THE RESPONSIBILITY TO BE SATISFIED AS TO ITS ACCURACY AND THE LOCATION OF EXISTING UTILITIES. THE CONTRACTOR SHALL NOTIFY "MISS DIG" (1-800-482-7171) THREE WORKING DAYS PRIOR TO THE START OF CONSTRUCTION.

DTE ENERGY COMPANY
GAS DISTRIBUTION

1294 NORTH U.S. 3
PETOSKEY, MI 4977
231-258-3785

DTE ENERGY COMPANY
HIGH PRESSURE GAS TRANSMISSION

250 MICHCON LN.,
KALKASKA, MI 4964
231-499-7648

CHARTER COMMUNICATIONS VILLAGE OF ELK RAPIDS DP

701 S. AIRPORT RD.
TRAVERSE CITY, MI 49681
231-929-7012 EXT. 102

CONSUMERS ENER

821 HASTINGS
TRAVERSE CITY, MI 49686
231-929-6244

MR. ALEX PRAY
315 BRIDGE STREET
P.O. BOX 398
ELK RAPIDS, MI 4962
231-264-9971

AT&

142 E. STATE STREET
TRAVERSE CITY, MI 4968
231-941-2707

Sheet List Table	
Sheet Number	Sheet Title
1	COVER CONTRACT 1
2	PUMPS, PIPING, AND VALVE IMP



Gosling Czubak
engineering sciences, inc.
1280 Business Park Dr.
Traverse City, Michigan
231-946-9191 phone
info@goslingczubak.com
www.goslingczubak.com

**CIVIL ENGINEERING
SURVEYING
ENVIRONMENTAL SERVICES
GEOTECHNICAL
CONSTRUCTION SERVICES
DRILLING
LANDSCAPE ARCHITECTURE**

[illegible]

**COVER CONTRACT 1
PUMP STATION 8 IMPROVEMENTS
ELK RAPIDS**

Date Issued: 11/20/25
Date Surveyed: 11/25/2024
Designed By: TNK
Drawn By: BAH
Checked By: MJH
Scale: AS NOTED

Original sheet size is 22x34

Location:
SECTION 21
T29N, R9W
ELK RAPIDS
ANTRIM COUNTY
MICHIGAN

Project Number:
250248

Sheet:


1





Know what's below.
Call before you dig.

THE LOCATION OF THE EXISTING UTILITIES, AS SHOWN ON THIS PLAN, ARE APPROXIMATE ONLY. IT SHALL BE THE RESPONSIBILITY OF THE CONTRACTOR TO VERIFY ACTUAL LOCATION AND DEPTH OF ALL EXISTING UTILITIES. THE OWNER AND THE SURVEYOR SHALL NOT BE RESPONSIBLE FOR ANY OMISSION OR VARIATION FROM THE LOCATION SHOWN. THE CONTRACTOR SHALL NOTIFY "MISS DIG" AT 1 (800) 482-7171 OR 811 THREE (3) WORKING DAYS PRIOR TO THE START OF CONSTRUCTION.


ORIGINAL SHEET SIZE IS 22x34 - HALF SCALE SHEET IS 11x17

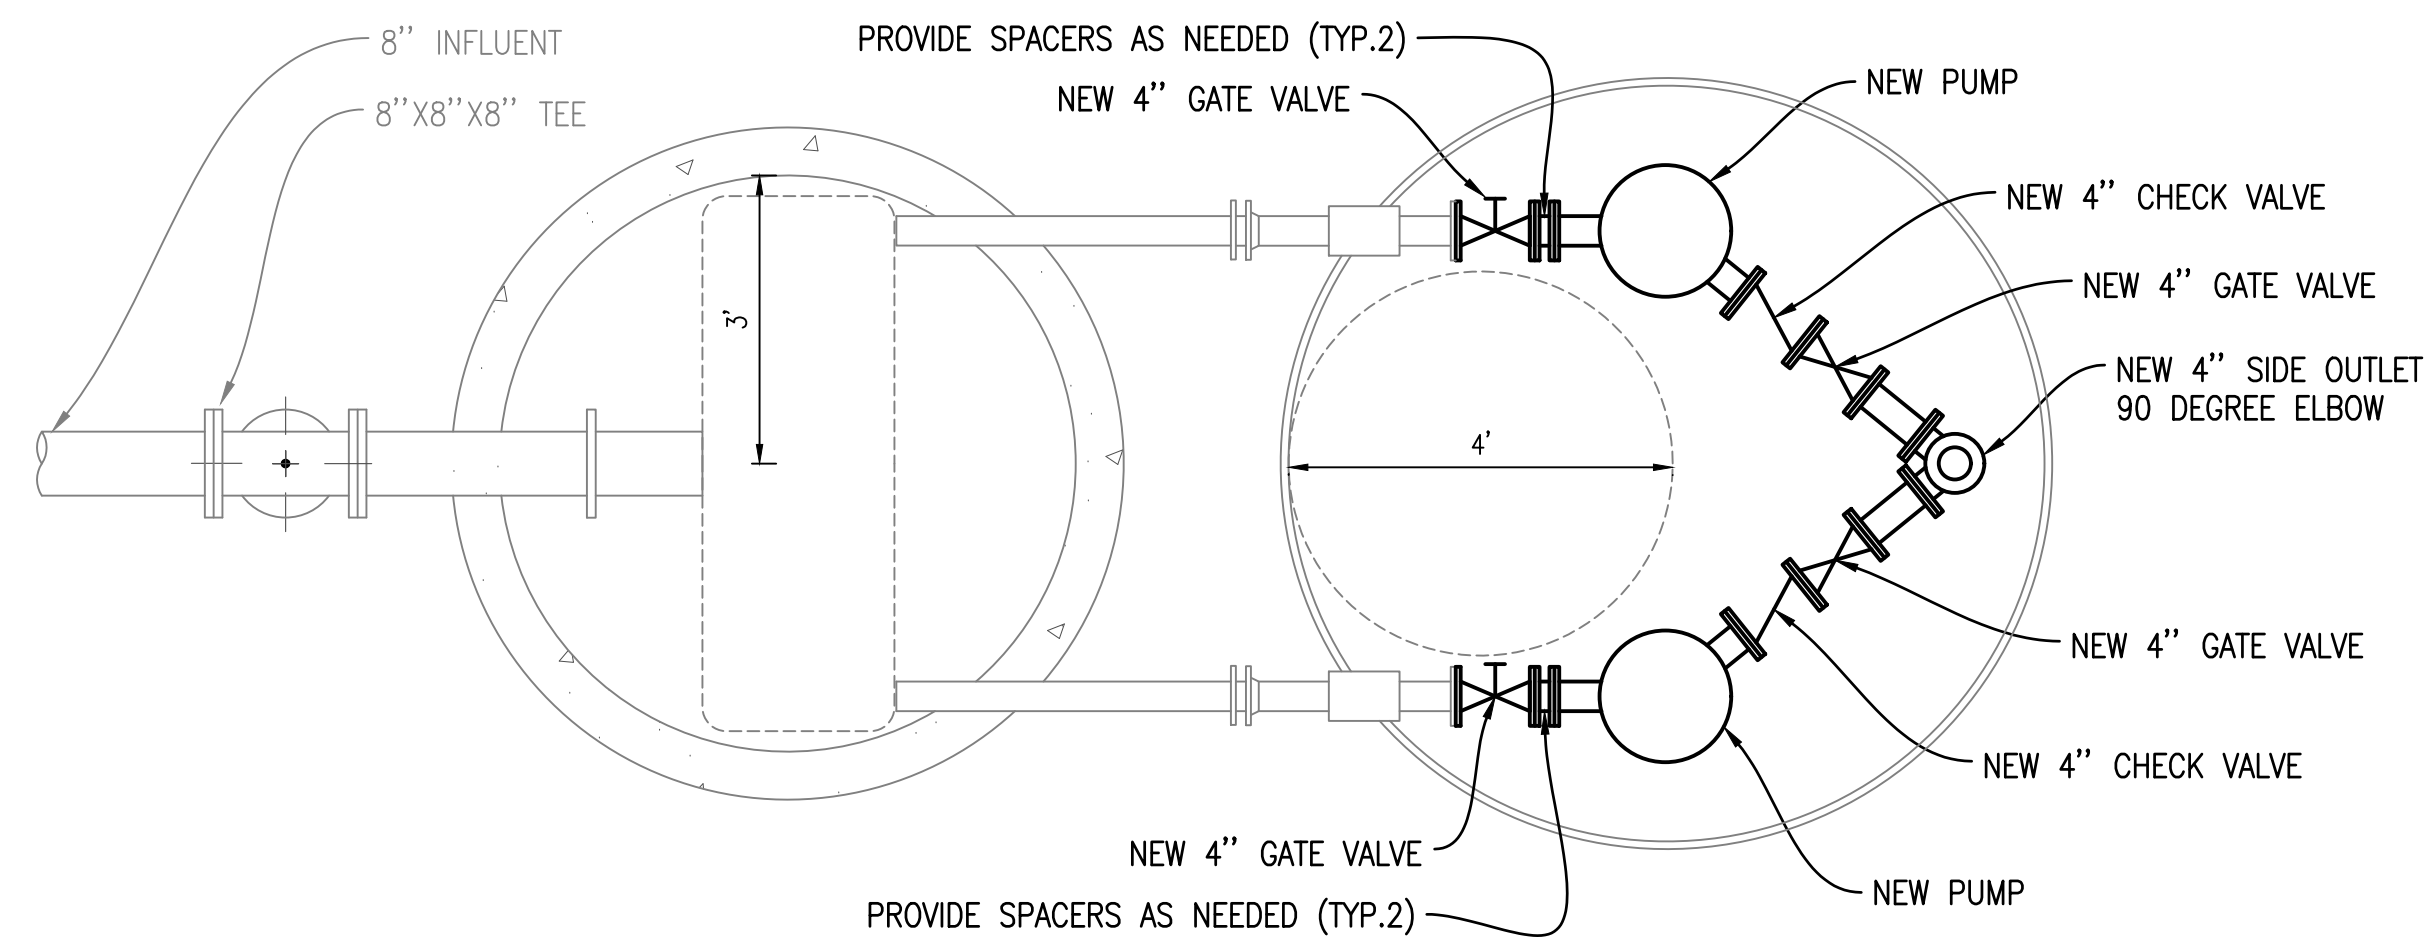


SECTION A-A
1" = 2'

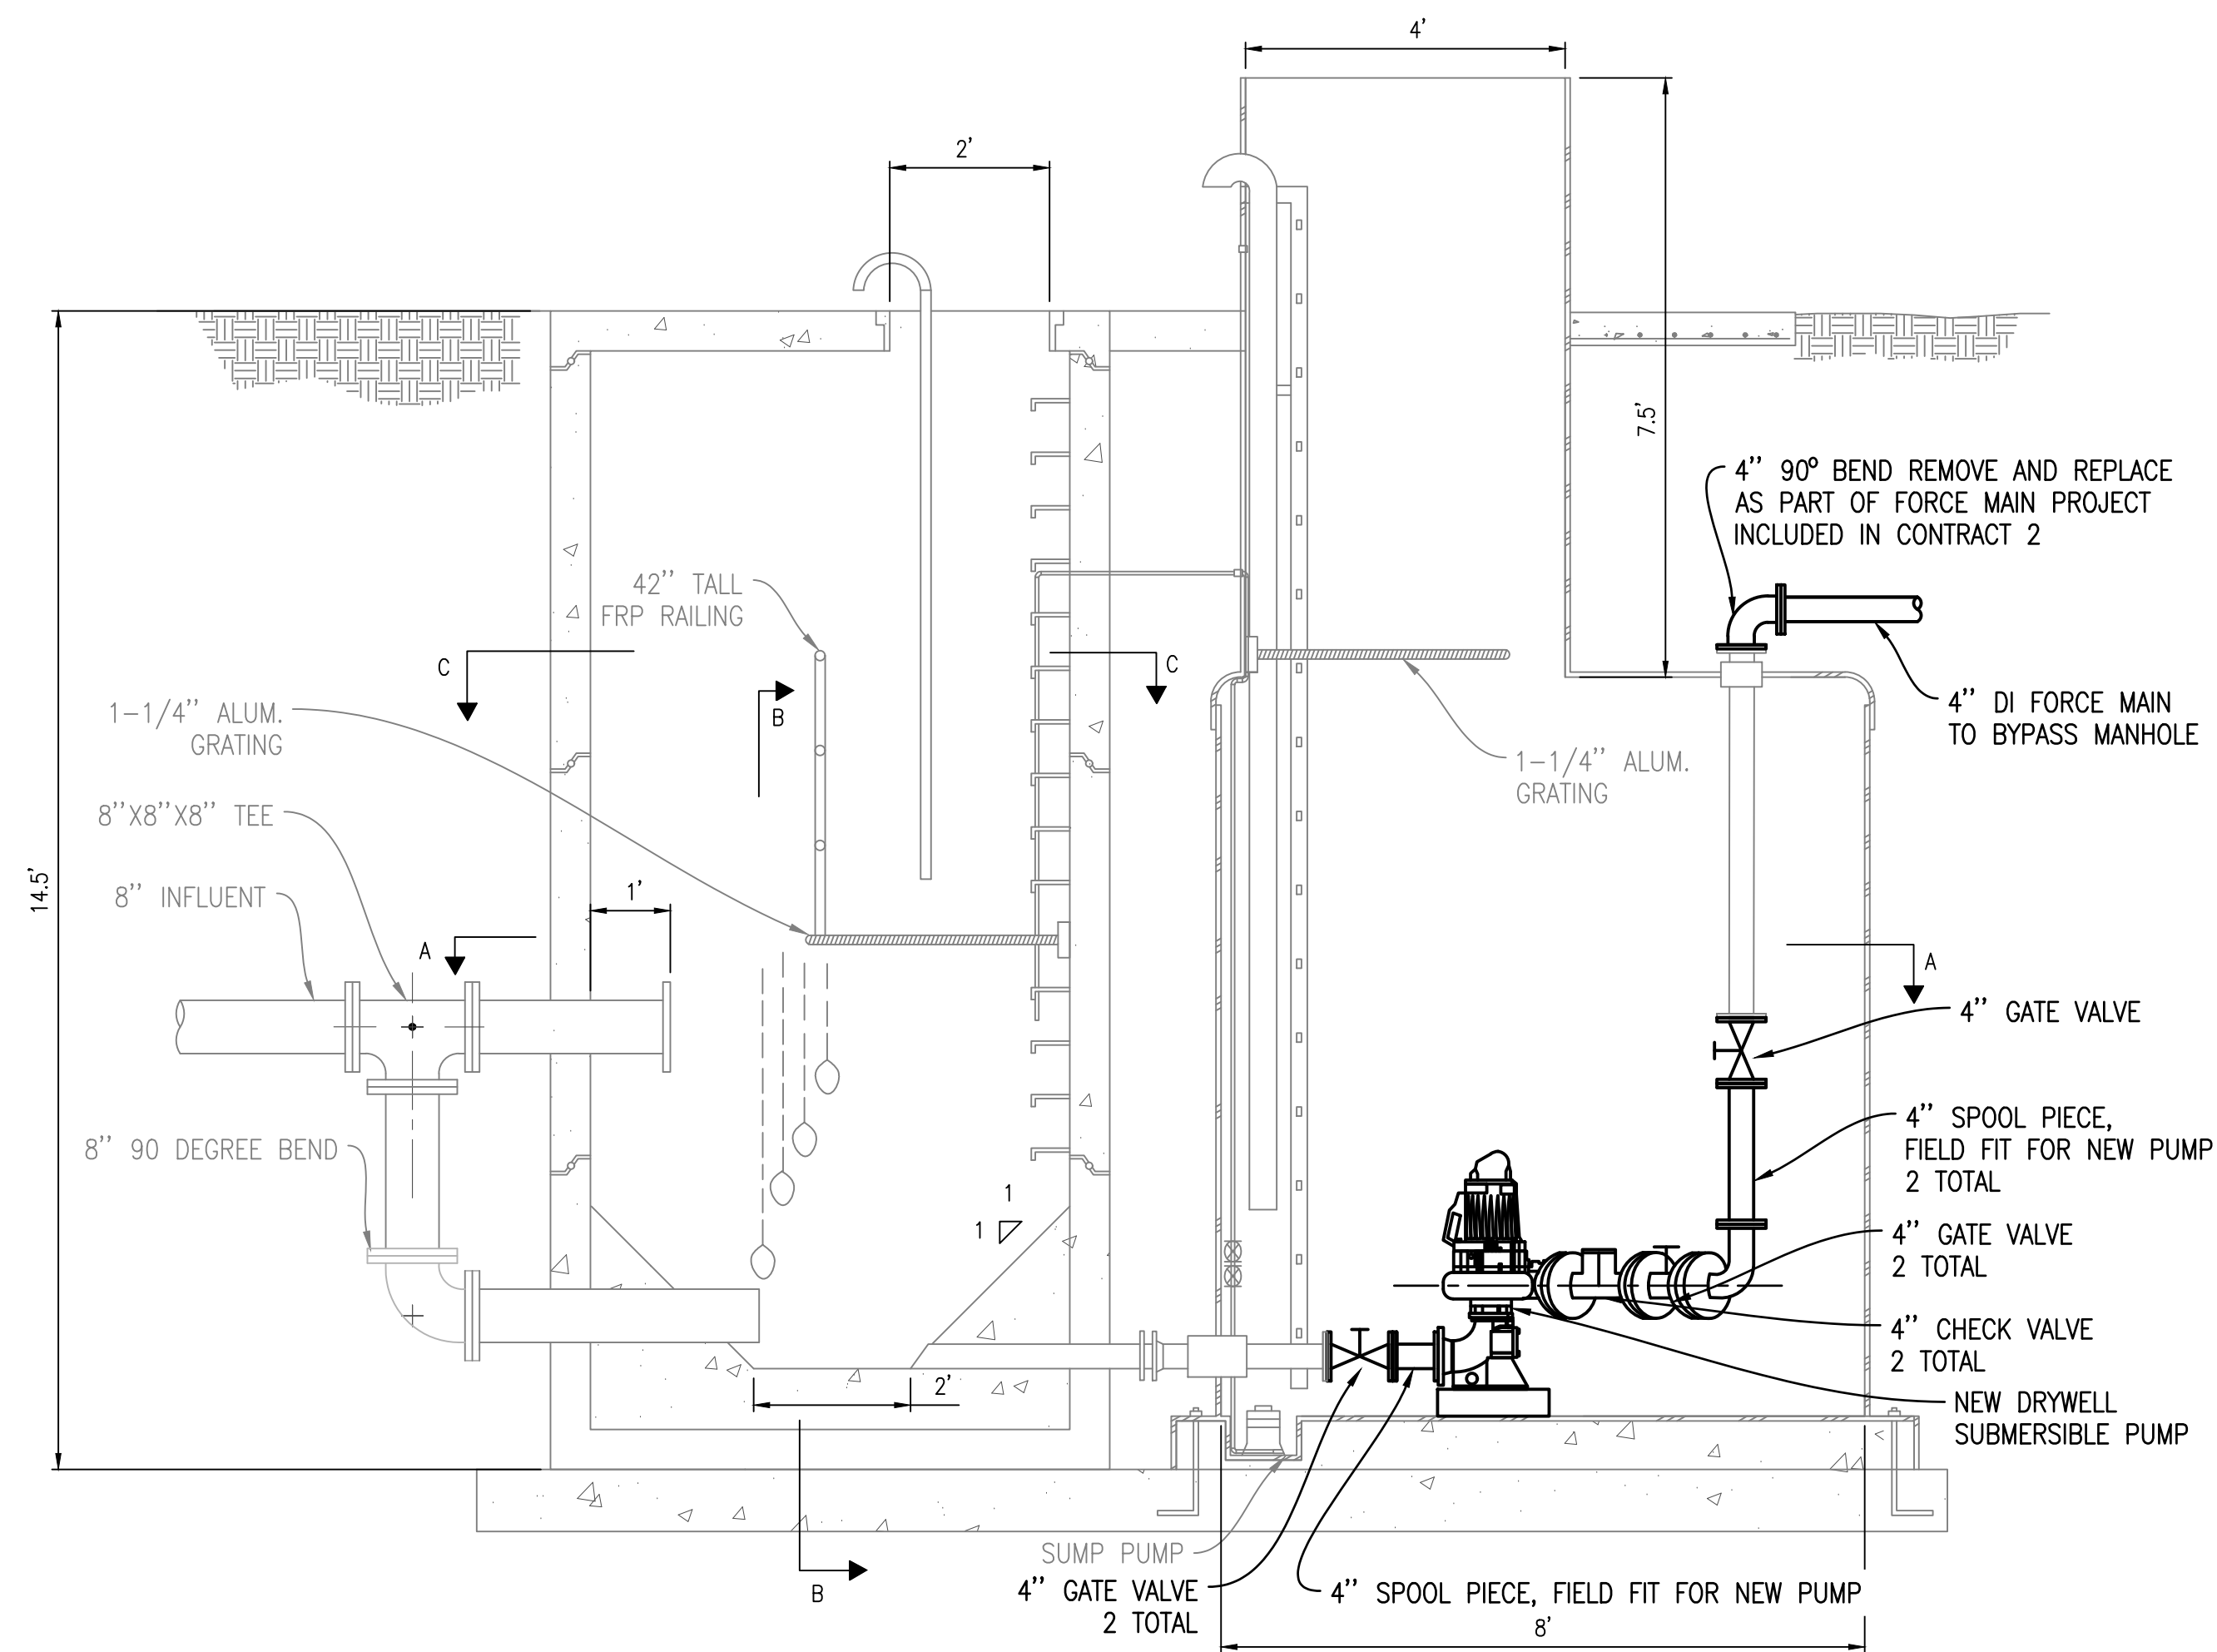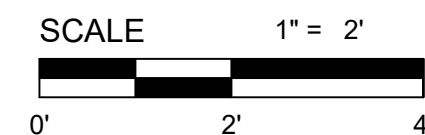

PUMP STATION SECTION
1" = 2'

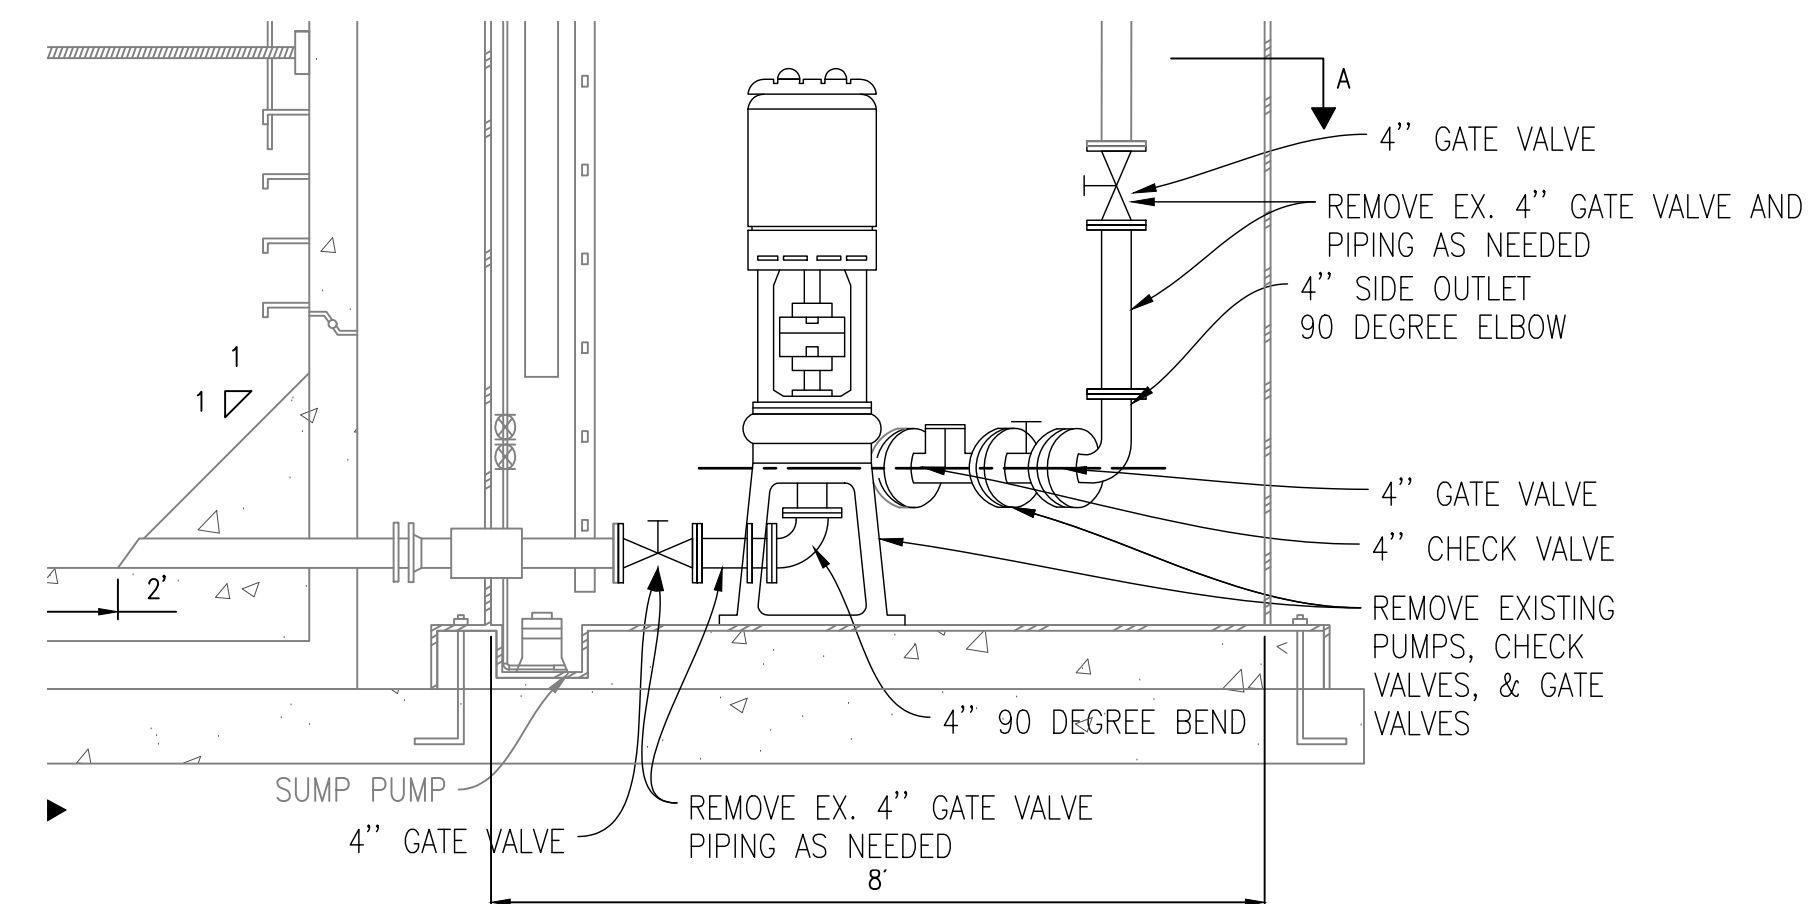

DEMOLITION SECTION A-A
1" = 2'

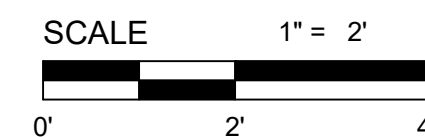

**PUMPS, PIPING, AND VALVE IMP.
PUMP STATION 8 IMPROVEMENTS
ELK RAPIDS**

Date Issued: 11/20/25
Date Surveyed: JULY 2025
Designed By: TNK
Drawn By: TNK
Checked By: MJH
Scale: AS NOTED

Original sheet size is 22x34

Location:
SECTION 21
T29N, R9W
ELK RAPIDS
ANTRIM COUNTY
MICHIGAN

Project Number:
250248

Sheet: