
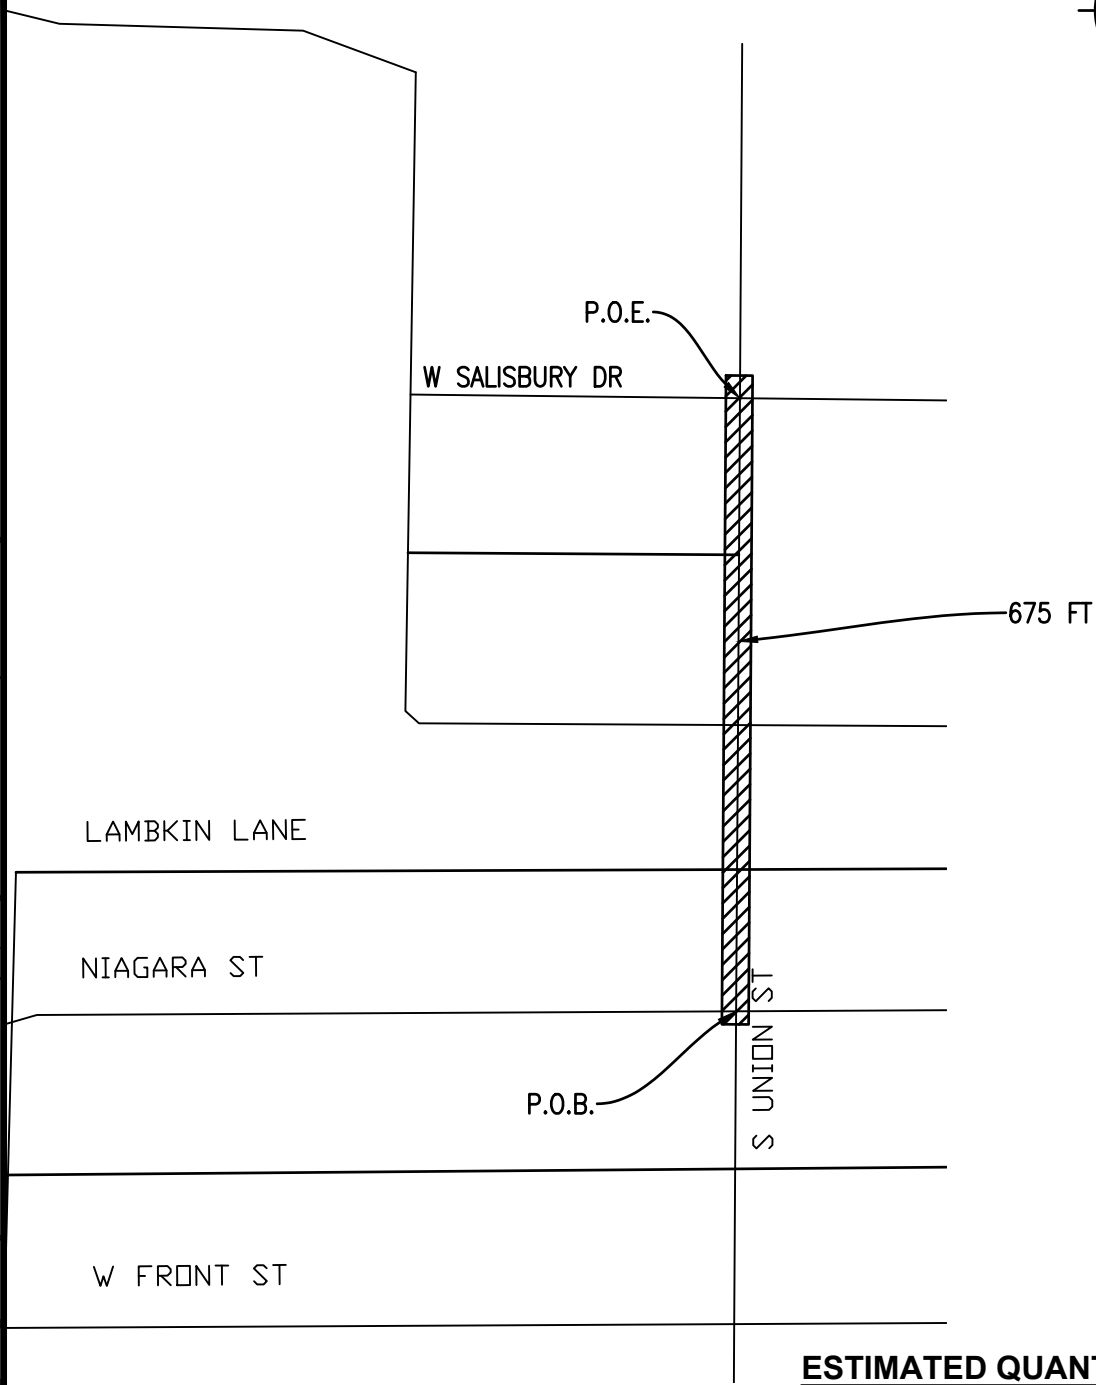


S UNION ST PLAN

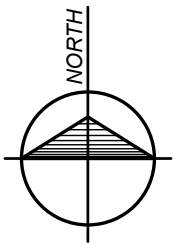

ESTIMATED QUANTITIES

185 TON HMA 4EL, 2-INCH OVERLAY

Sheet C1

UNION ST HMA OVERLAY & ALLEY CRUSH AND PAVING
VILLAGE OF EMPIRE
SECTION 24
T28N, R15W
VILLAGE OF EMPIRE

Job #: 250276
Date: 07/03/25
Scale: 1" = 200'
Drawn: ERP
Chk'd.: MAG
Rev.:




Gosling Czubak

engineering sciences, inc.
1280 Business Park Drive, Traverse City, Michigan
231-946-9191 800-968-1062
www.goslingczubak.com info@goslingczubak.com

CIVIL ENGINEERING | SURVEYING | ENVIRONMENTAL SERVICES | GEOTECHNICAL
CONSTRUCTION SERVICES | DRILLING | LANDSCAPE ARCHITECTURE


P:\250276\CADD-Data\C3D\250276 PS SITE WILCE UNION.dwg Tab: S UNION ST PLAN Saved by: erprincing 7/14/2025 4:26 PM Plotted by: Elizabeth Princing 7/14/2025 4:27 PM

ALLEY PLANS

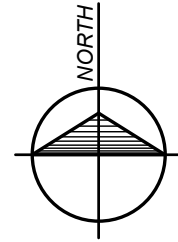

ESTIMATED QUANTITIES

2,350 SYD	CRUSH AND SHAPE
260 TON	HMA 4EL, 2-INCH

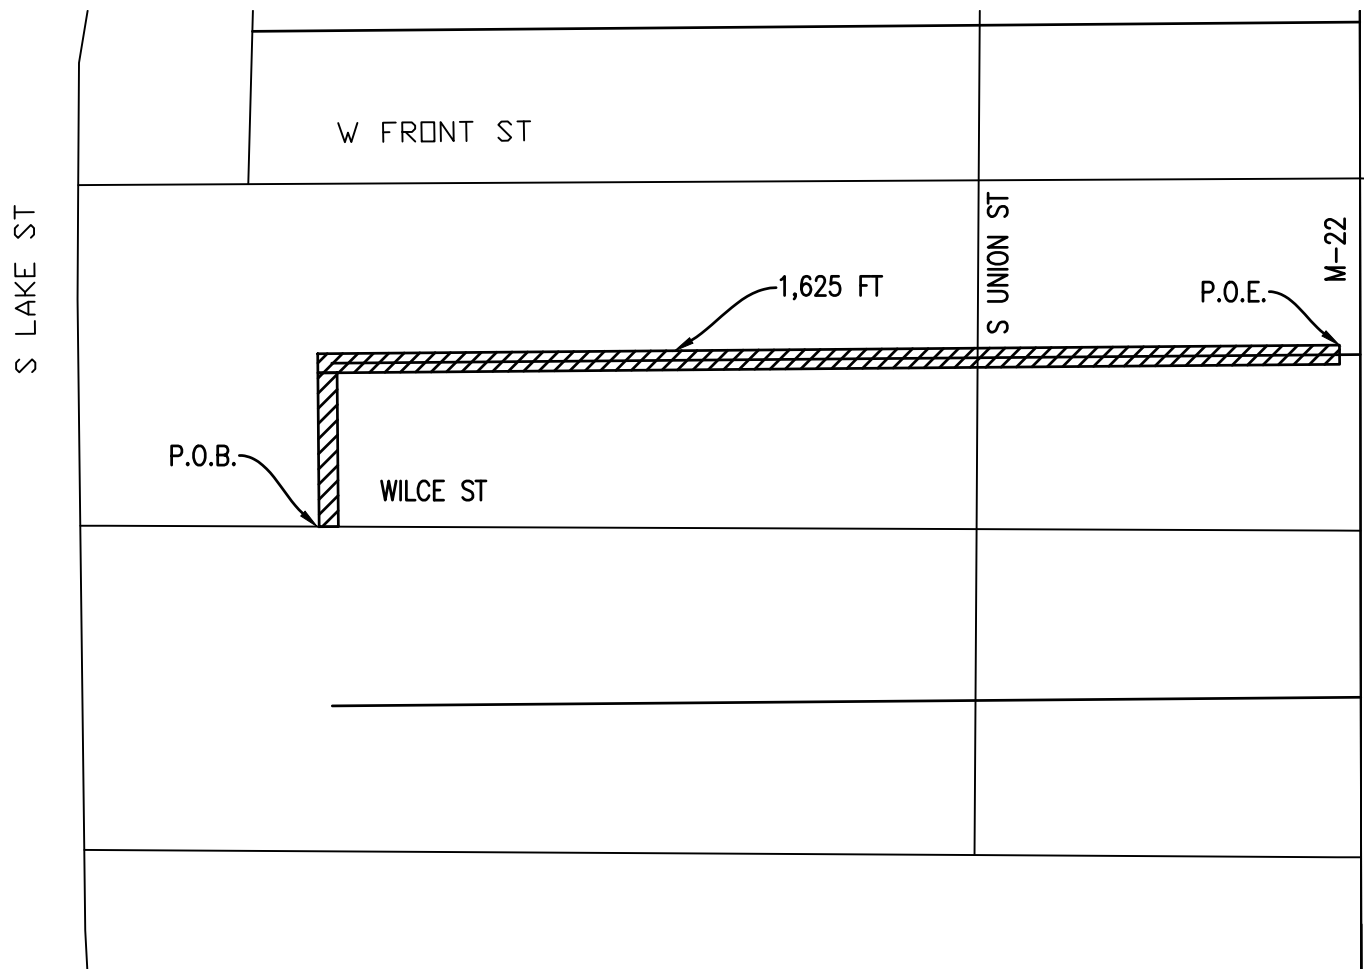

Sheet C2

UNION ST HMA OVERLAY & ALLEY CRUSH AND PAVING
VILLAGE OF EMPIRE
 SECTION 24
 T28N, R15W
 VILLAGE OF EMPIRE

Job #: 250276
 Date: 07/03/25
 Scale: 1" = 200'
 Drawn: ERP
 Chk'd.: MAG
 Rev.:



Gosling Czubak
 engineering sciences, inc.

1280 Business Park Drive, Traverse City, Michigan
 231-946-9191 800-968-1062
 www.goslingczubak.com info@goslingczubak.com

CIVIL ENGINEERING | SURVEYING | ENVIRONMENTAL SERVICES | GEOTECHNICAL
 CONSTRUCTION SERVICES | DRILLING | LANDSCAPE ARCHITECTURE