


CONSTRUCTION PLANS

FOR

LAKE STREET IMPROVEMENTS

VILLAGE OF EMPIRE, LEELANAU COUNTY, MICHIGAN

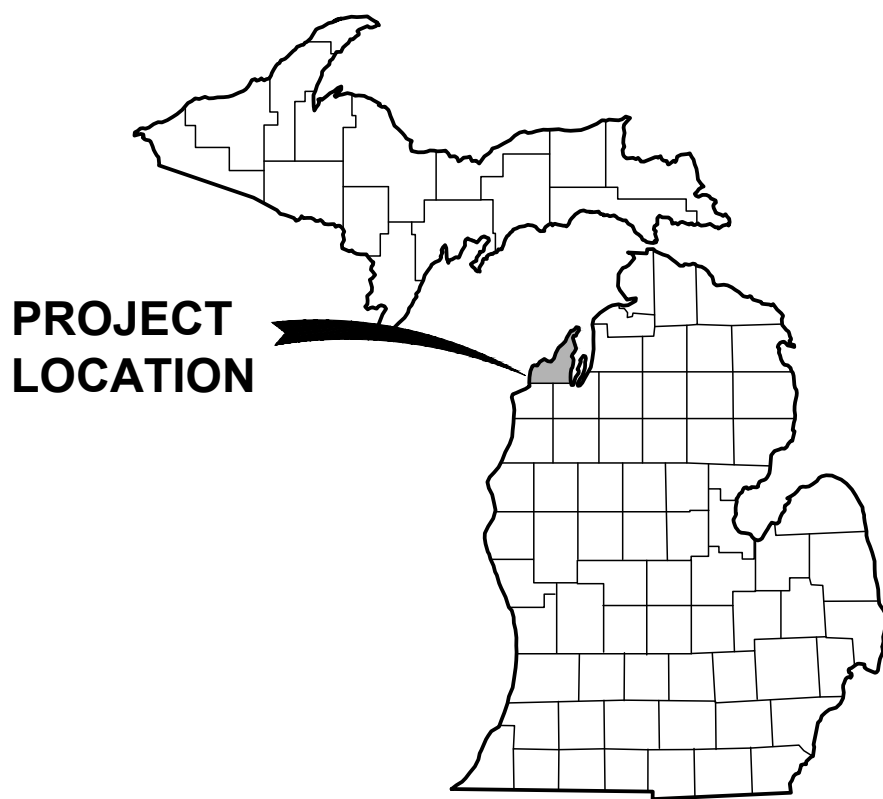

VICINITY MAP
SCALE

OWNER

VILLAGE OF EMPIRE
11518 LACORE RD.
EMPIRE, MI 49630
231.326.5466

ENGINEER


GOSLING CZUBAK ENGINEERING SCIENCES, INC.
1280 BUSINESS PARK DRIVE
TRAVERSE CITY, MICHIGAN, 49686-8607
231.946.9191 - 800.968.1062
www.goslingczubak.com info@goslingczubak.com

UTILITY CONTACTS

NAME OF OWNER	TYPE OF UTILITY
DTE ENERGY 313.235.5111 CONTACT: BARBARA SAUNDERS	GAS
CONSUMER'S ENERGY 530 W. WILLOW ST. LANSING, MI 48906 CONTACT: KURT GOLDING	ELECTRIC
CHARTER COMMUNICATIONS 1392 TRADE CENTRE DR. TRAVERSE CITY, MI 49696 231.941.3819 CONTACT: DAN BIELACZYK	CABLE TV
CENTURYLINK 203 W. 9TH ST. LORAIN, OH 44052 440.244.8415 CONTACT: BOBBY WALTERS	TELEPHONE
VILLAGE OF EMPIRE 11518 LACORE RD. EMPIRE, MI 49630 231.326.5353 CONTACT: JOHN FRIEND	SEWER & WATER



Know what's below.
Call before you dig.

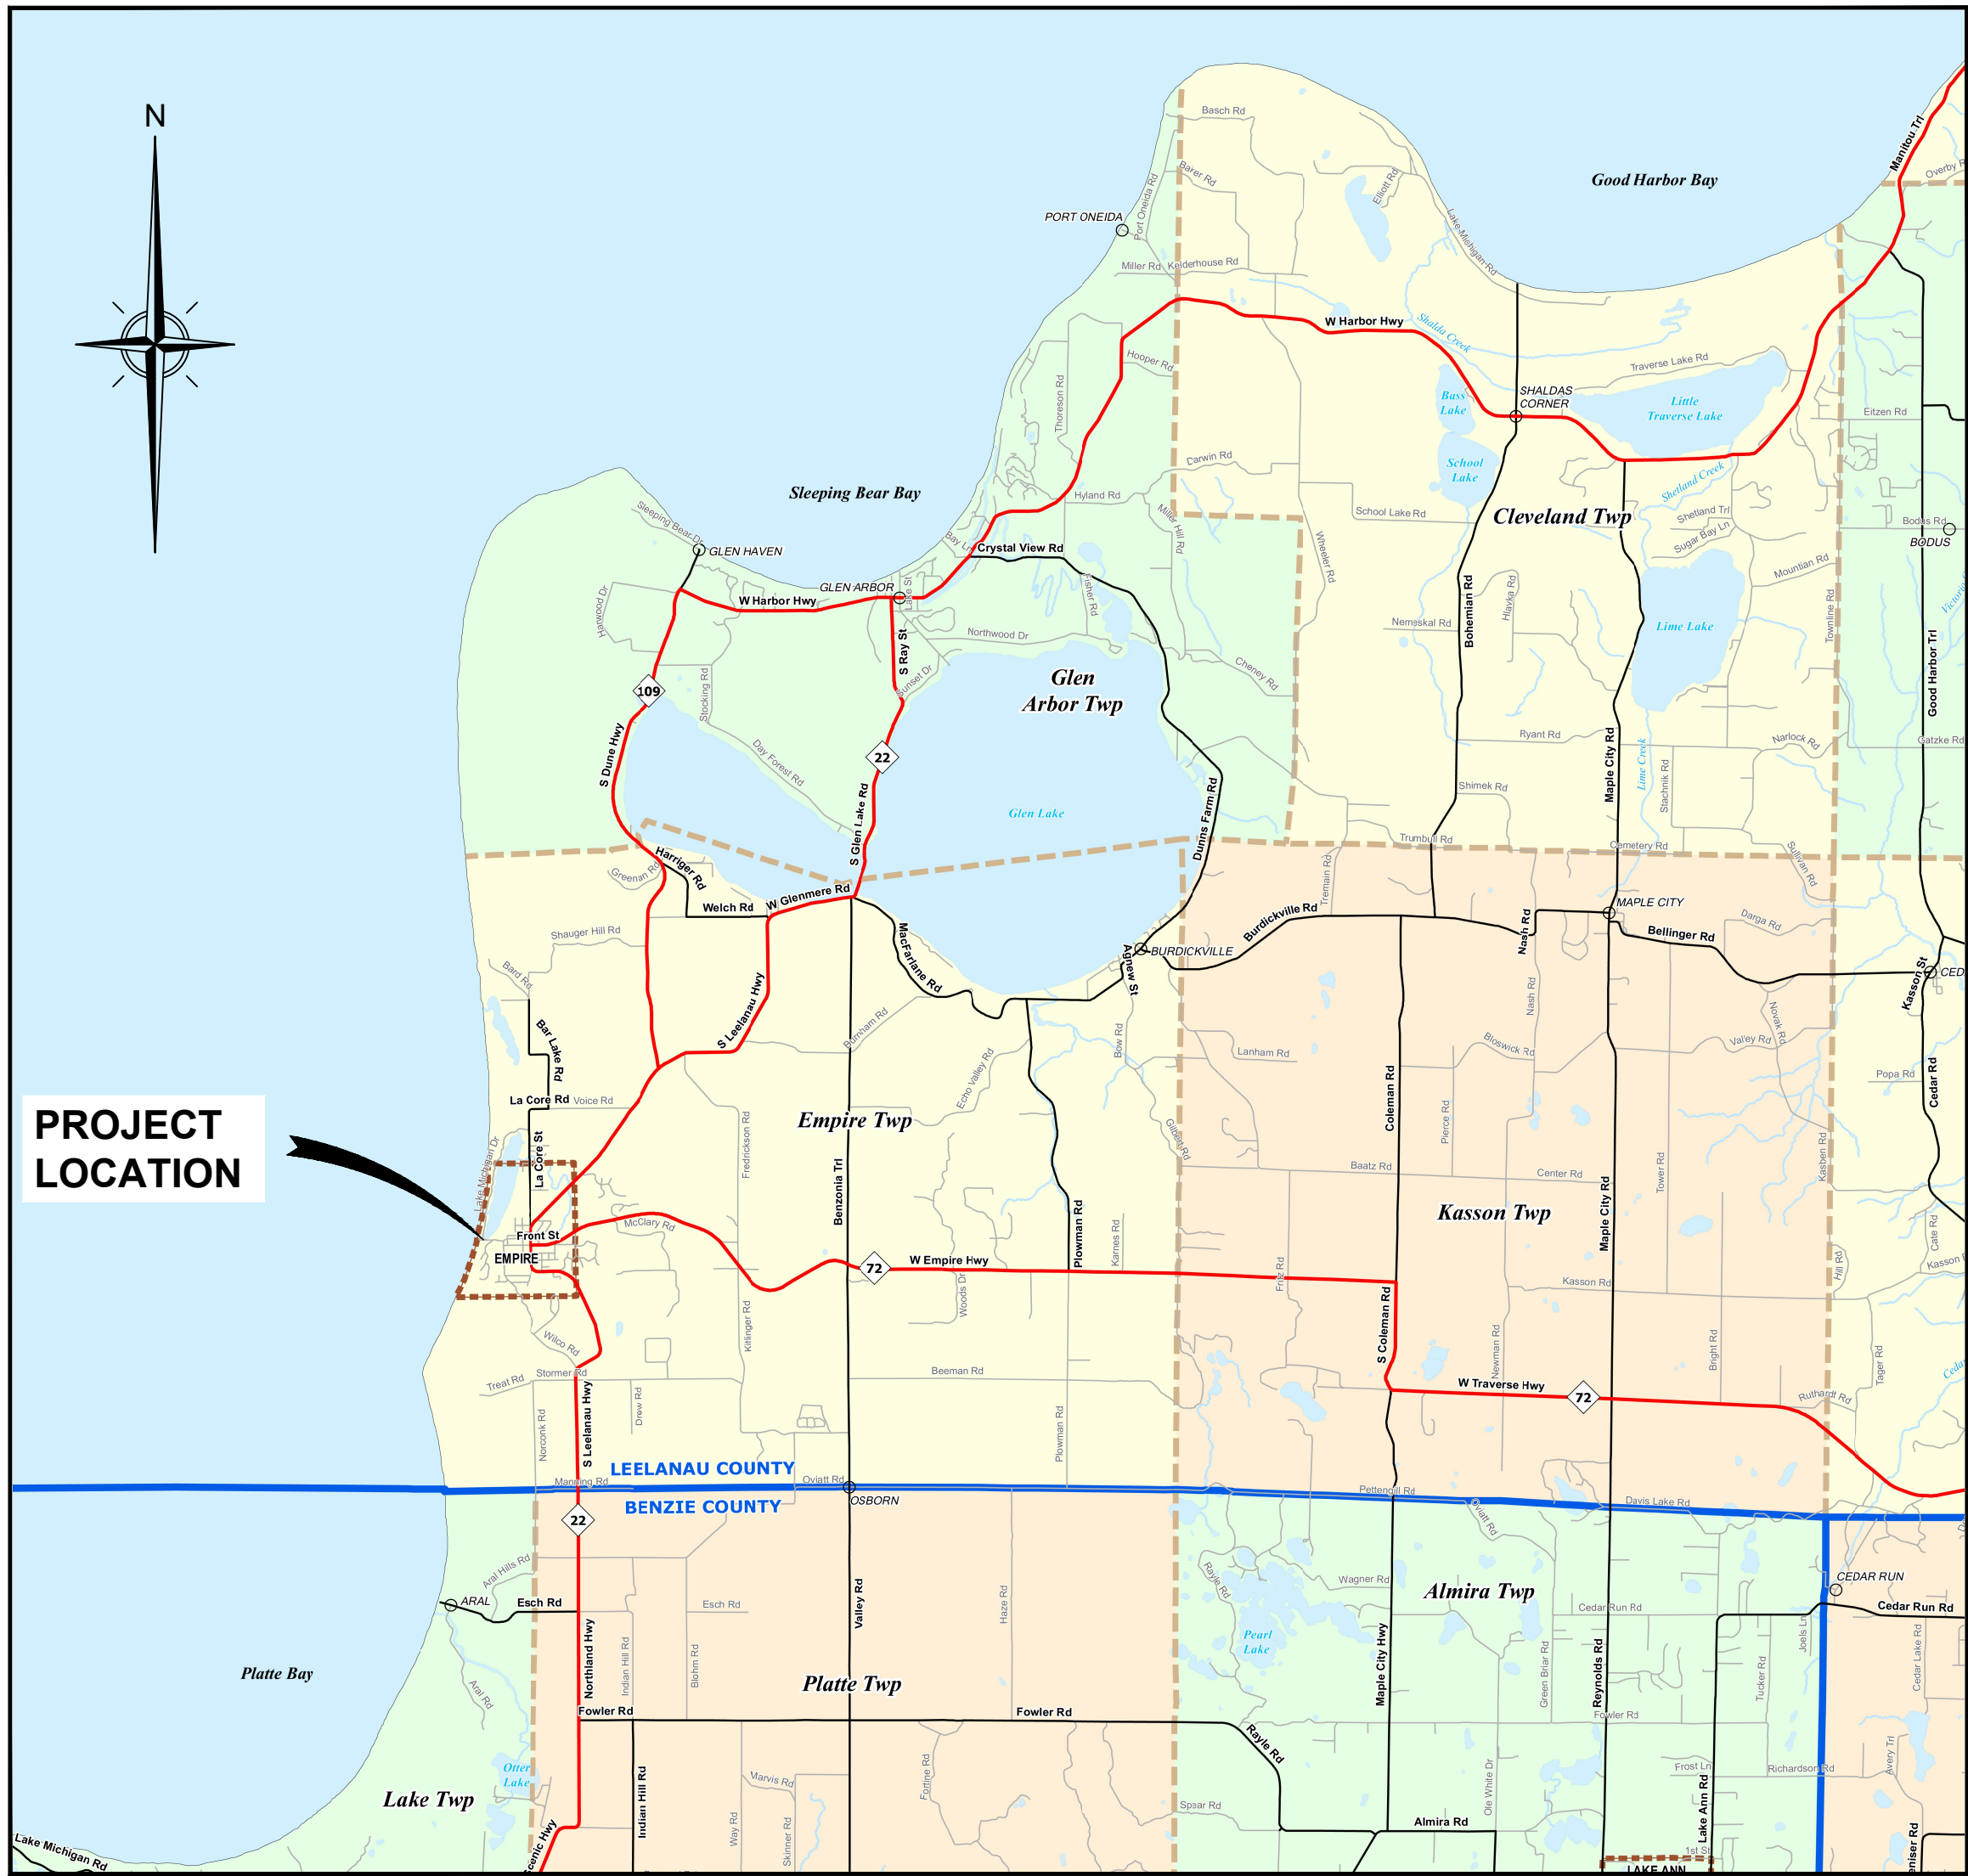

LOCATION MAP
NOT TO SCALE



Sheet List Table


Sheet Number	Sheet Title
C0	COVER
C1	PLAN
C2	SECTIONS
C3	DETAILS






**ENGINEERS • SURVEYORS
LANDSCAPE ARCHITECTS
ENVIRONMENTAL & DRILLING
CONSTRUCTION MATERIALS TESTING**

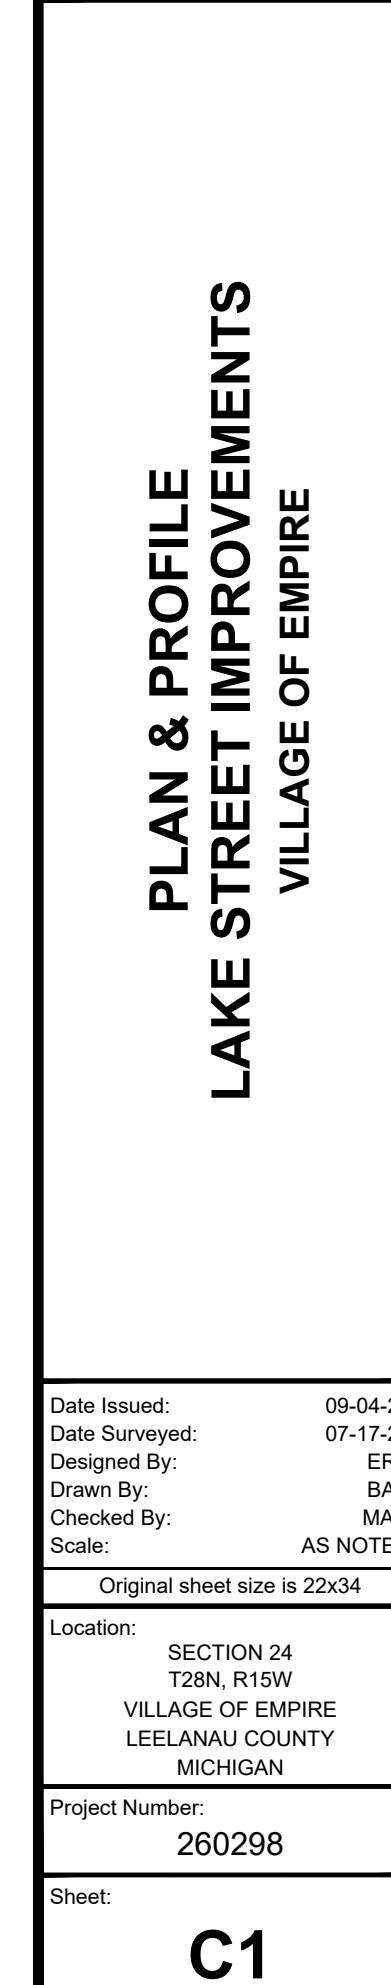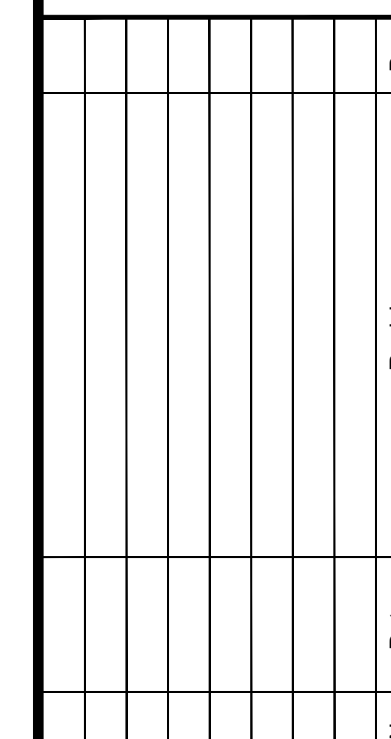


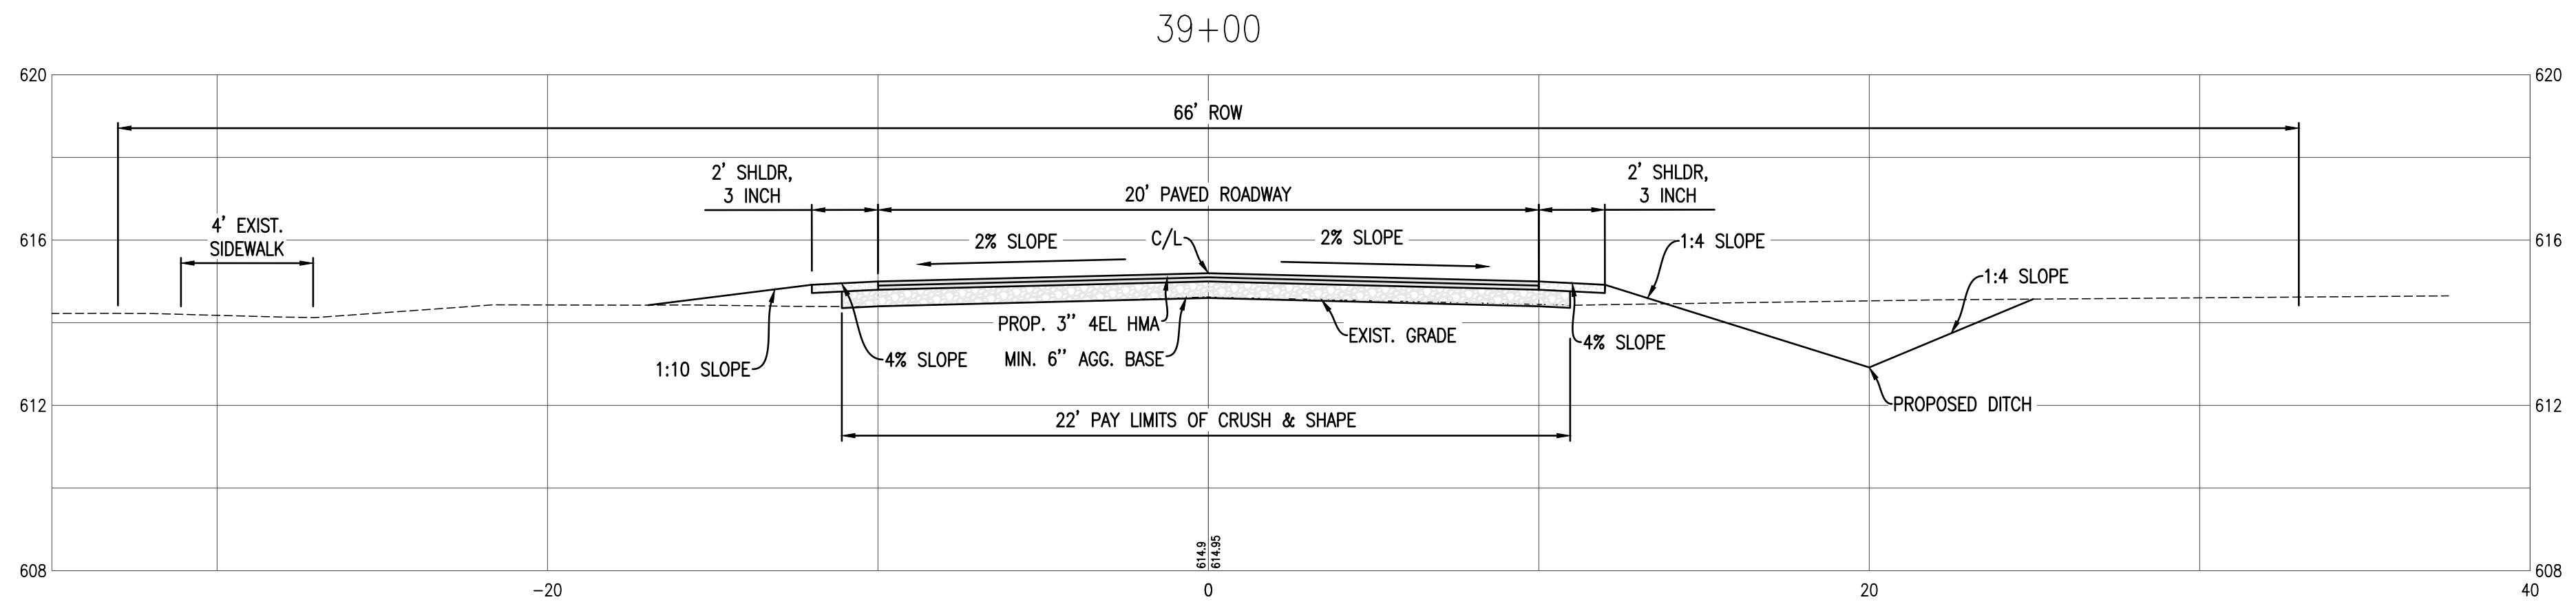


**LAKE ST. CROSS SECTION
STA. 37+47 TO 40+50**
1" = 4'

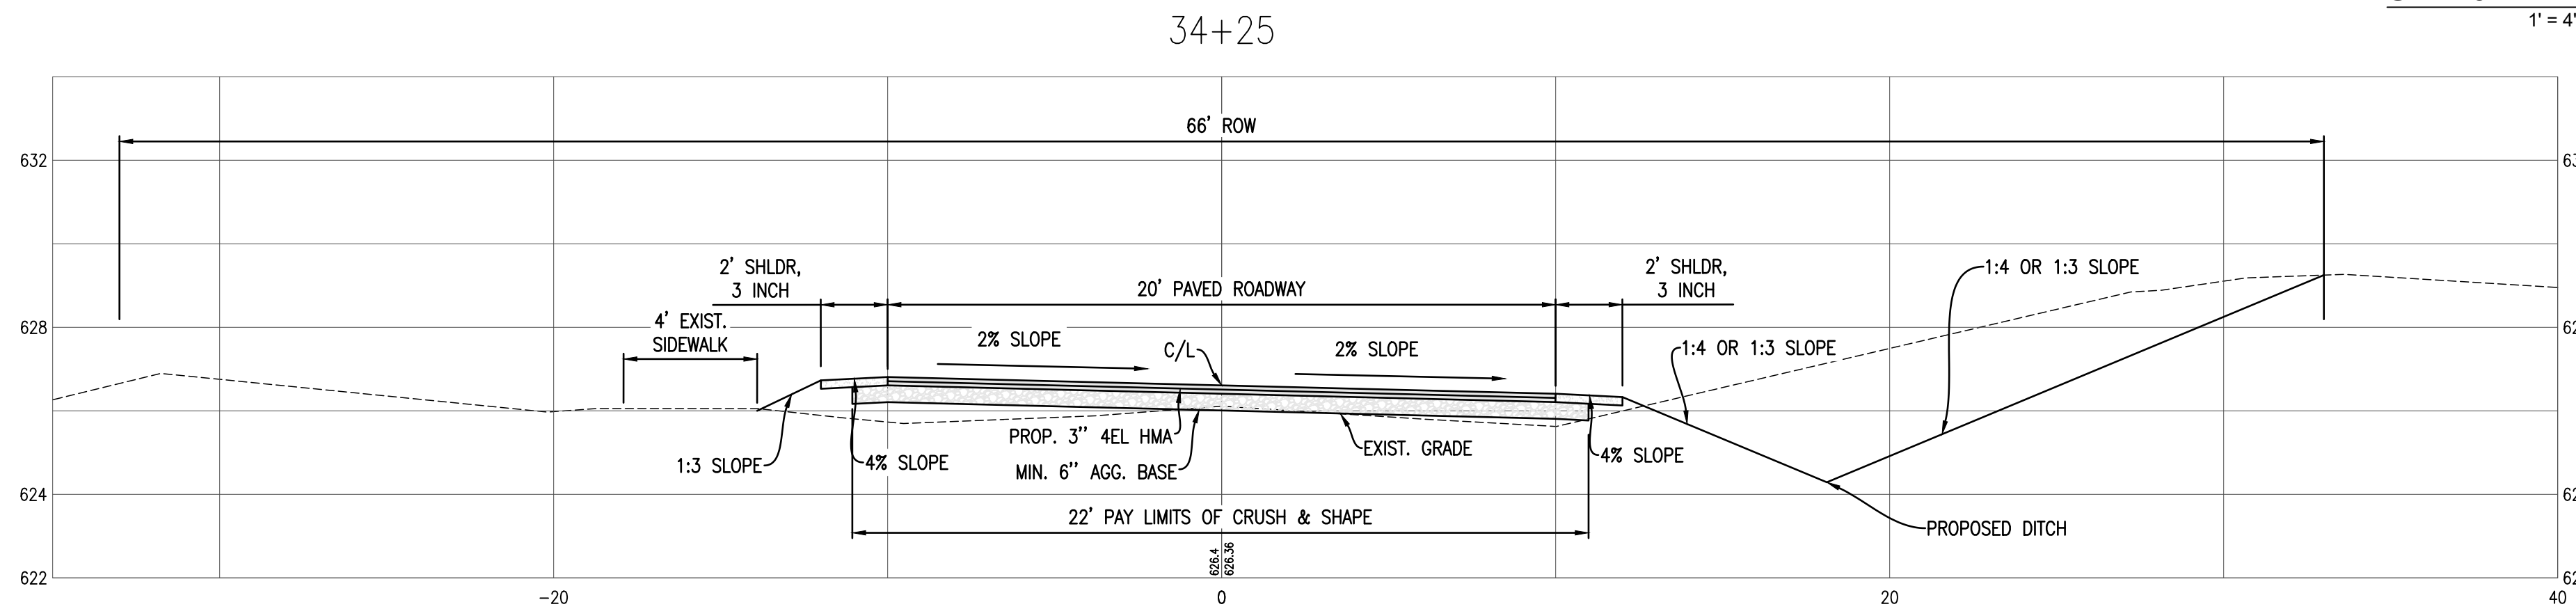

**LAKE ST. CROSS SECTION
STA. 34+25 TO 37+47**
1" = 4'

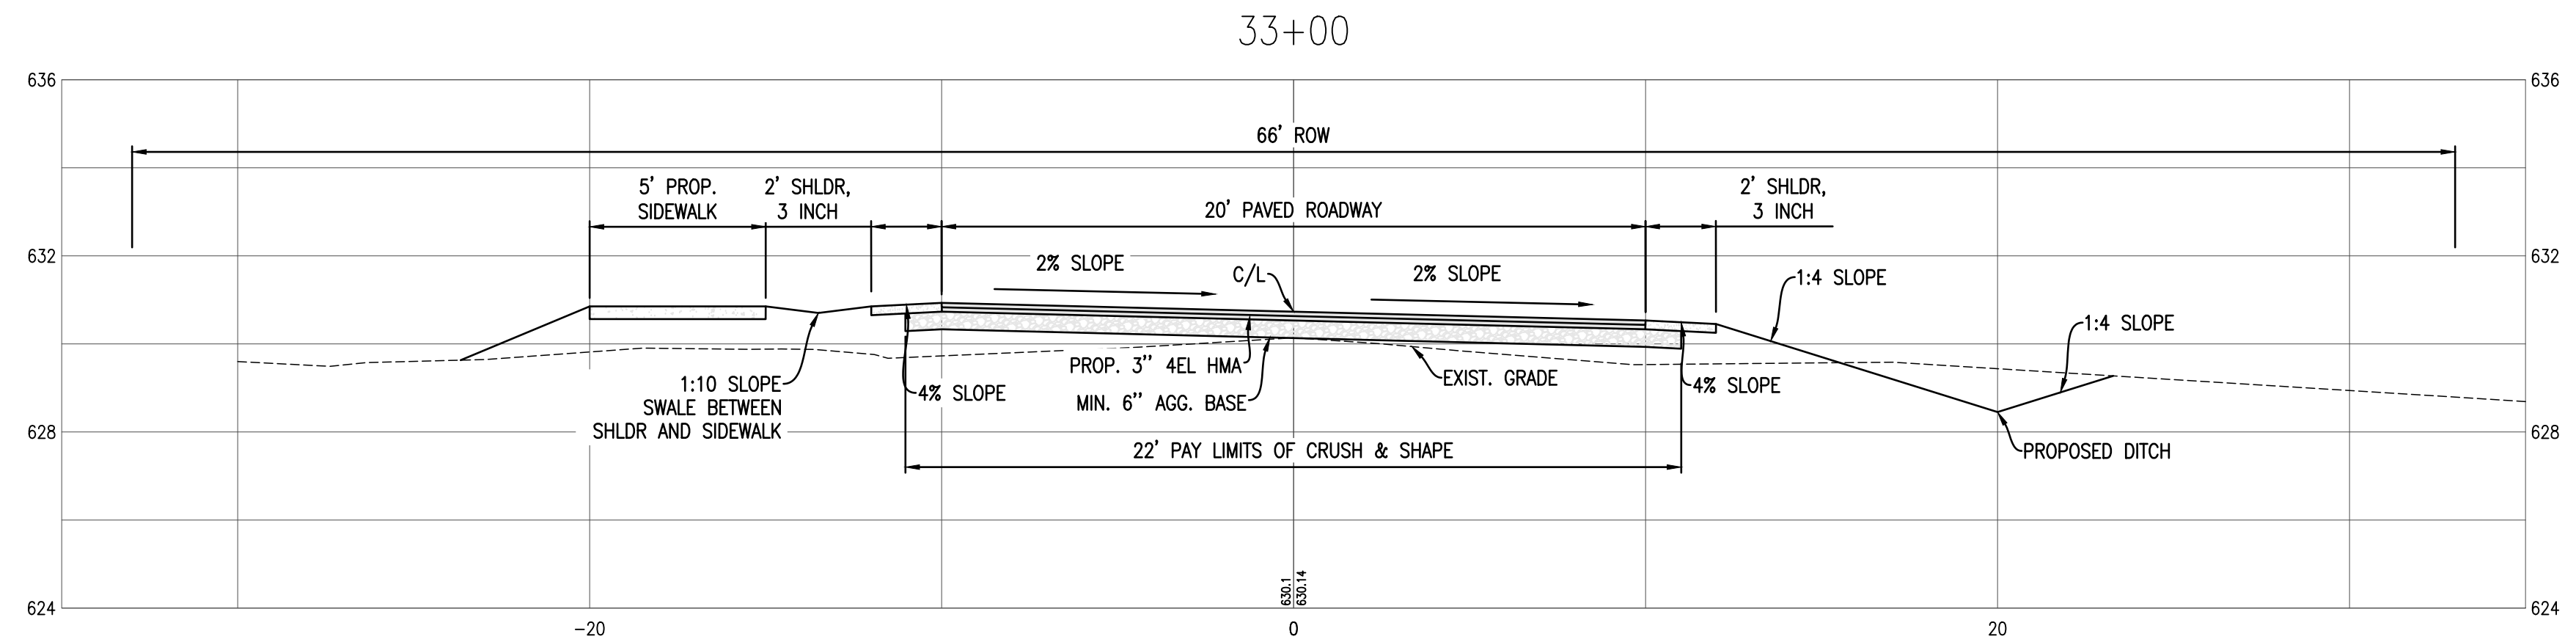

**LAKE ST. CROSS SECTION
STA. 31+20 TO 34+25**
1" = 4'

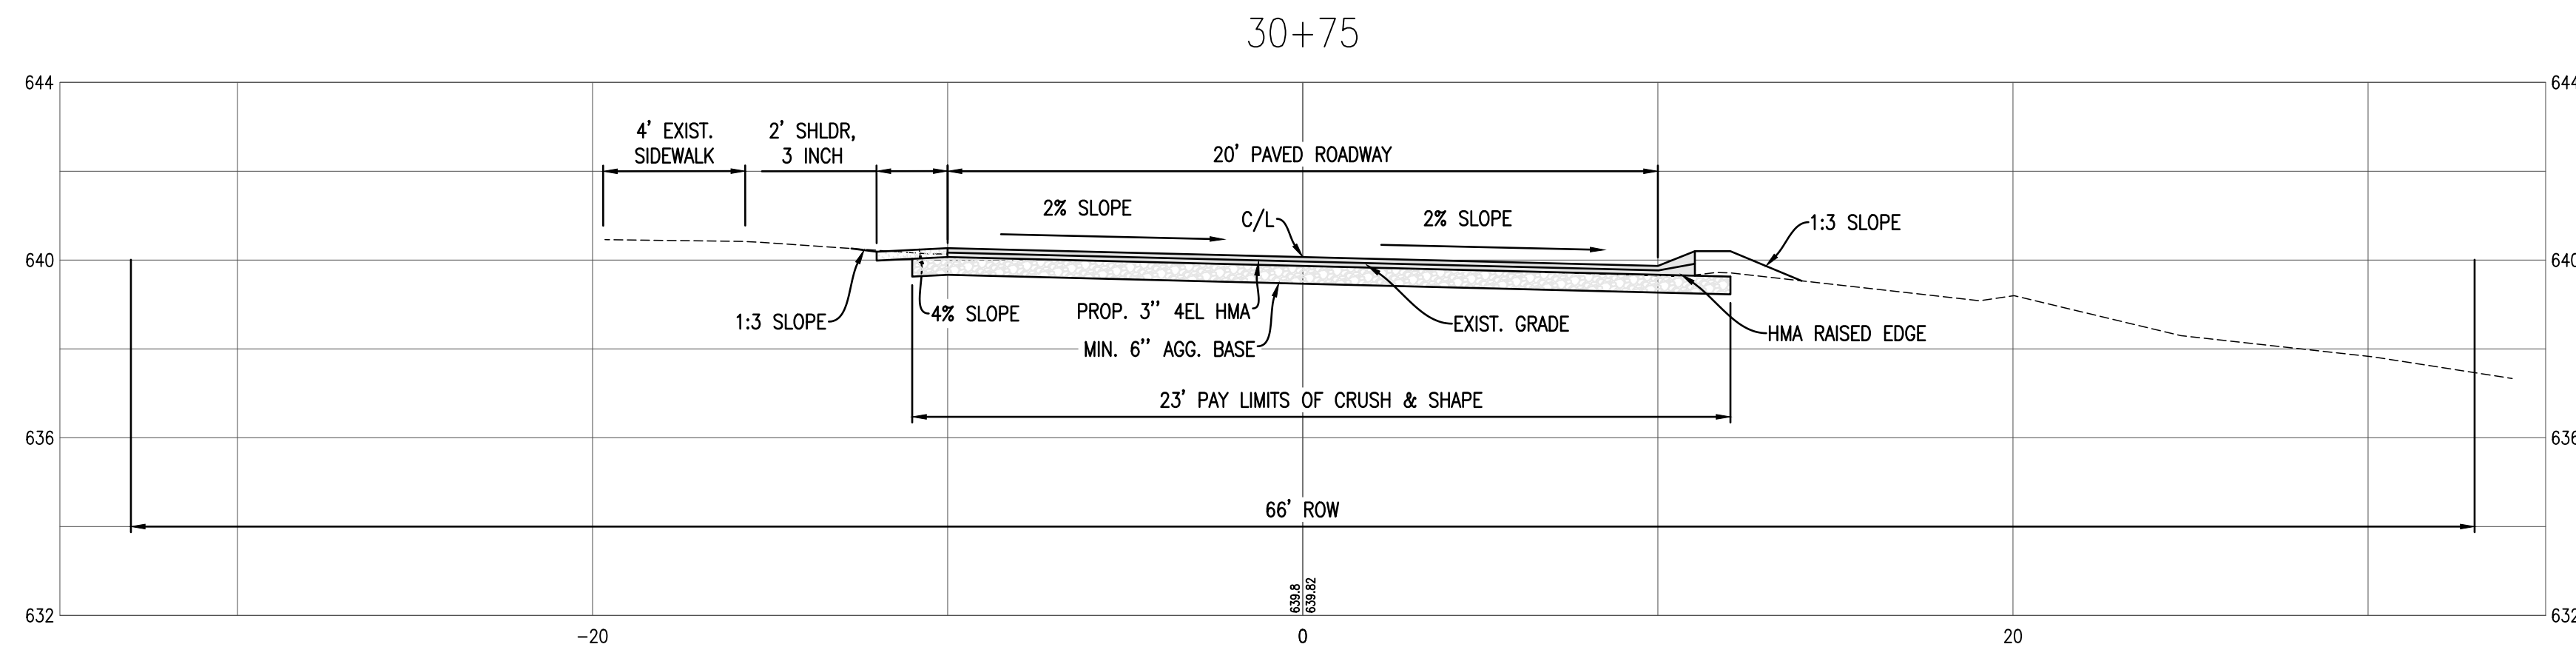

**LAKE ST. CROSS SECTION
STA. 30+43 TO 31+20**
1" = 4'


**SECTIONS
LAKE STREET IMPROVEMENTS
VILLAGE OF EMPIRE**

Date Issued: 09-04-26
Date Surveyed: 07-17-23
Designed By: ERP
Drawn By: BAH
Checked By: MAG
Scale: AS NOTED
Original sheet size is 22x34

Location:
SECTION 24
T28N, R15W
VILLAGE OF EMPIRE
LEELANAU COUNTY
MICHIGAN


Project Number:
260298

Sheet:

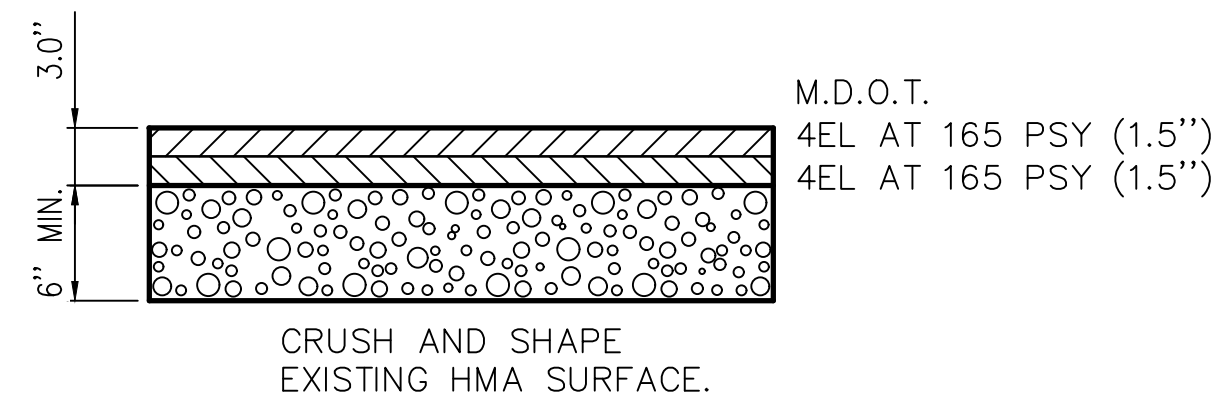

PAVING SECTION DETAIL

NO SCALE

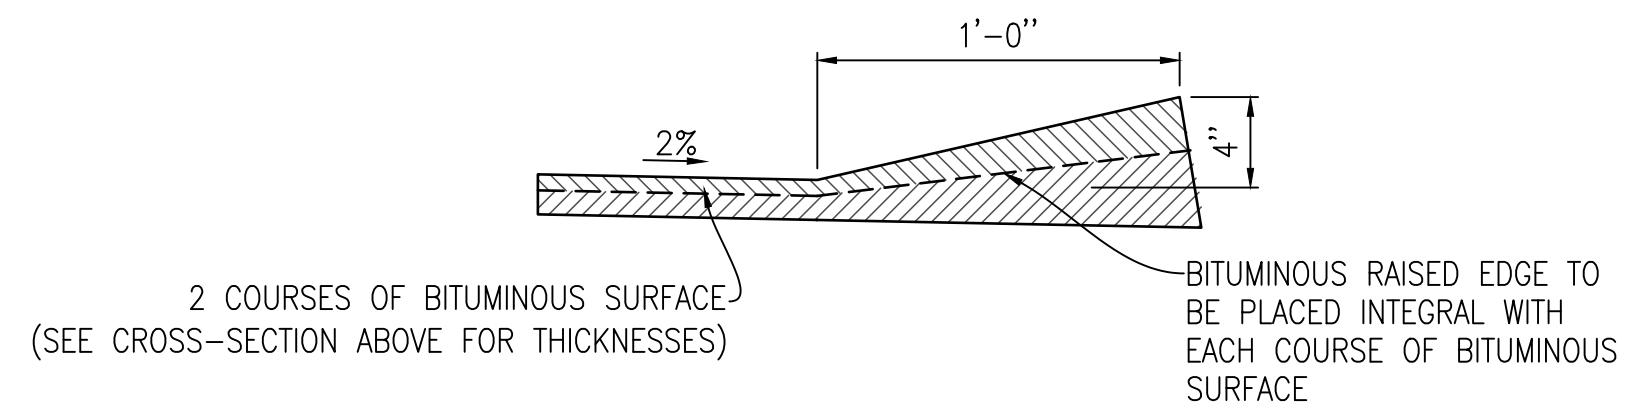

BITUMINOUS RAISED EDGE DETAIL

NO SCALE



Gosling Czubak
engineering sciences, inc.

engineering sciences, inc.

**1280 Business Park Drive
Traverse City, Michigan
231-946-9191 phone
info@goslingczubak.com
www.goslingczubak.com**

**ENGINEERS • SURVEYORS
LANDSCAPE ARCHITECTS
ENVIRONMENTAL & DRILLING
CONSTRUCTION MATERIALS TESTING**

[illegible]

LAKE STREET IMPROVEMENTS

DETAILS

VILLAGE OF EMPIRE

Date Issued:	09-04-26
Date Surveyed:	07-17-23
Designed By:	ERP
Drawn By:	BAH
Checked By:	MAG
Scale:	AS NOTED

Original sheet size is 22x34

SECTION 24
T28N, R15W
VILLAGE OF EMPIRE
LEELANAU COUNTY
MICHIGAN

Project Number:
260298

Sheet:

C3